



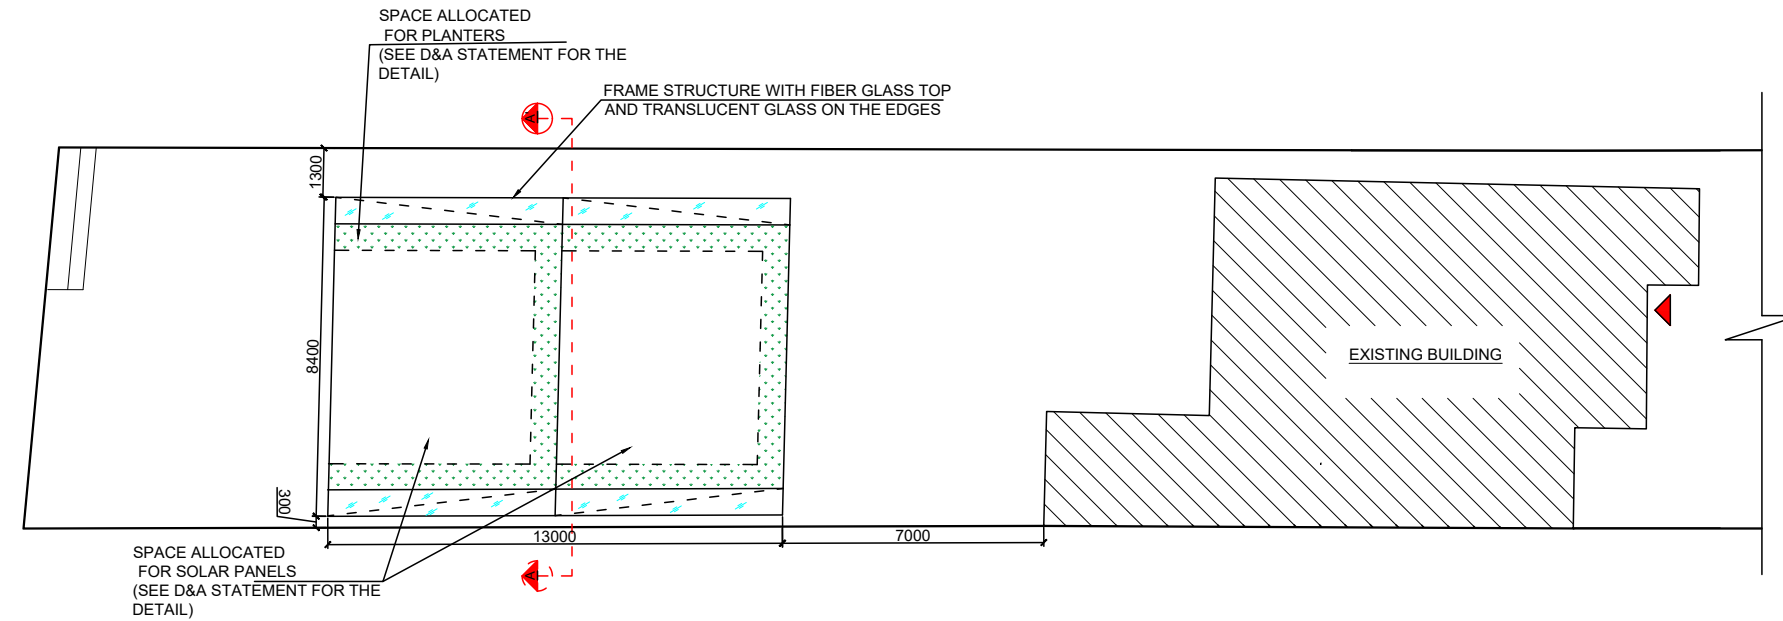

PROPOSED POOL ROOF PLAN
(TOP VIEW)

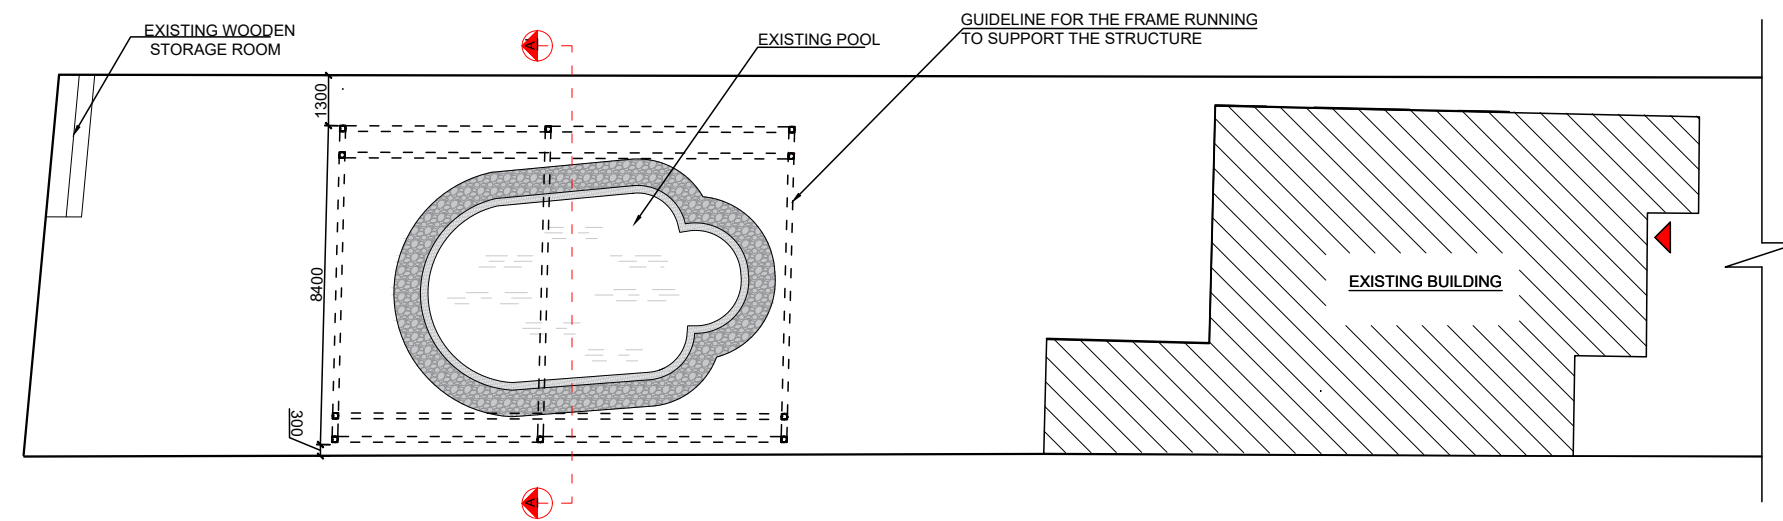

PROPOSED POOL ROOF PLAN

DIRECTION:	SCALE BAR (M):	Gill & Associates Ltd.			
		SUITE 7, EALING HOUSE 33 HANGER LANE LONDON, W5 3HJ			
		DRAWN:	DATE:	PROPOSED PLAN	
		CHECKED:		74 TUDOR WAY	
		DESIGN: BSG		UXBRIDGE, UB10 9AB	
		SIZE: A3	FSCM NO.:	DWG NO.:	REV: 0
		SCALE: 1:200		SHEET:	