



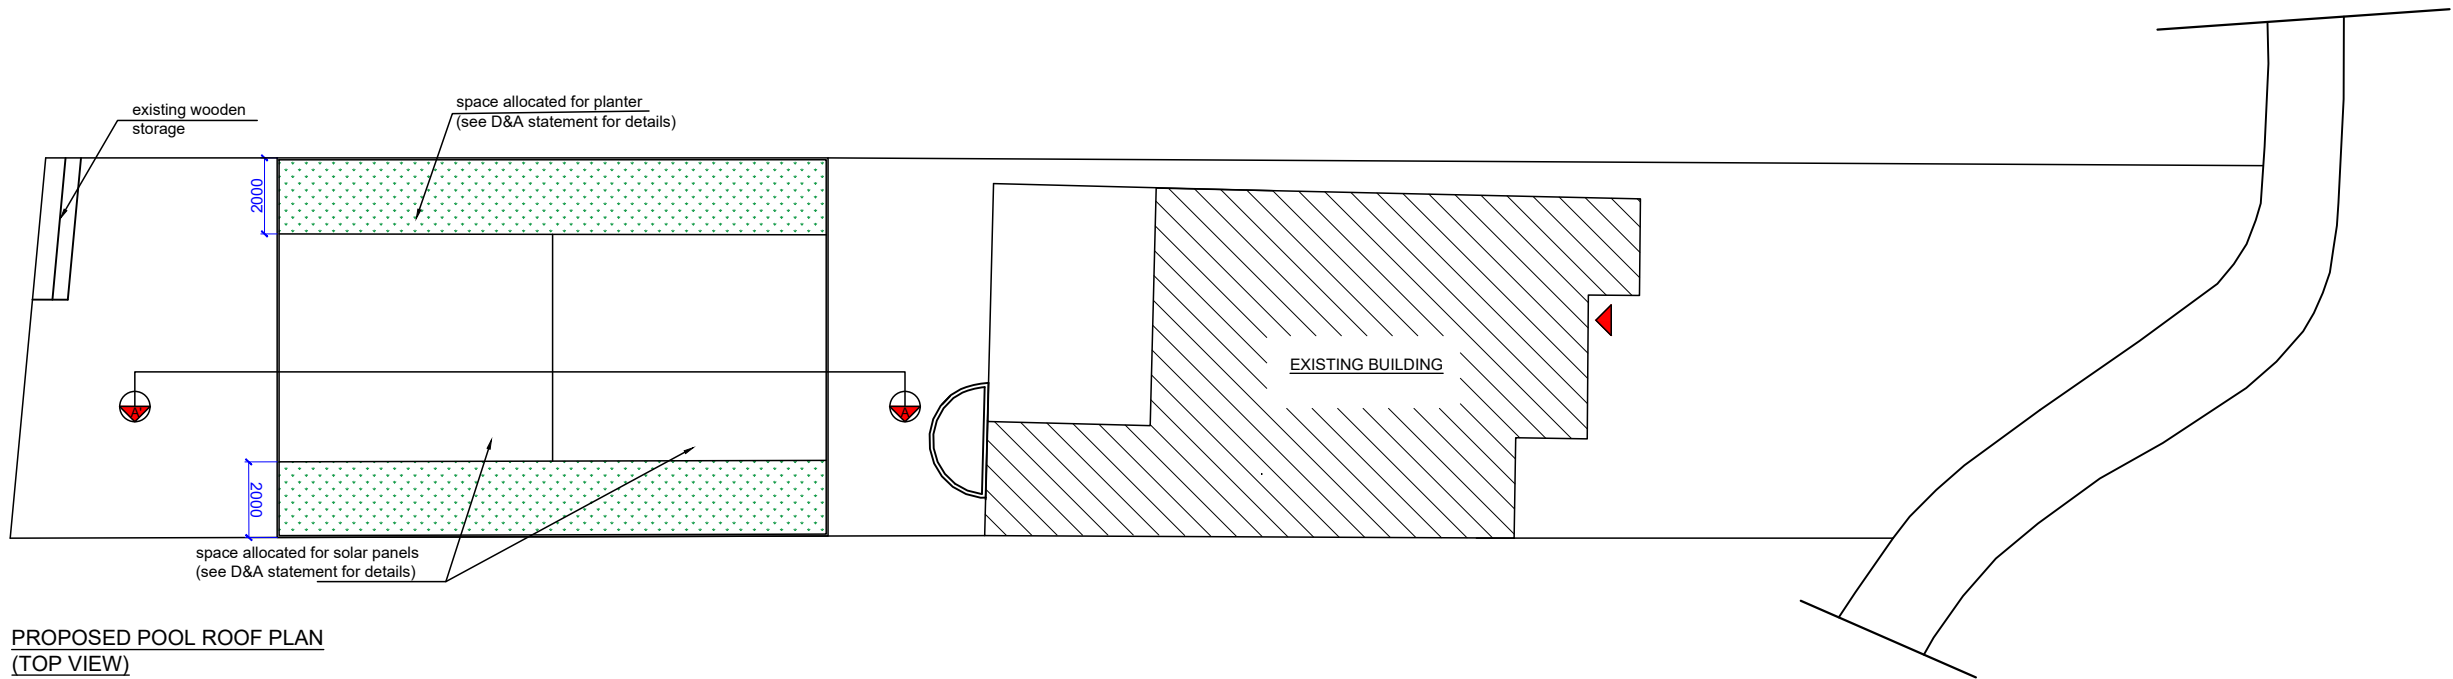

PROPOSED POOL ROOF PLAN
(TOP VIEW)

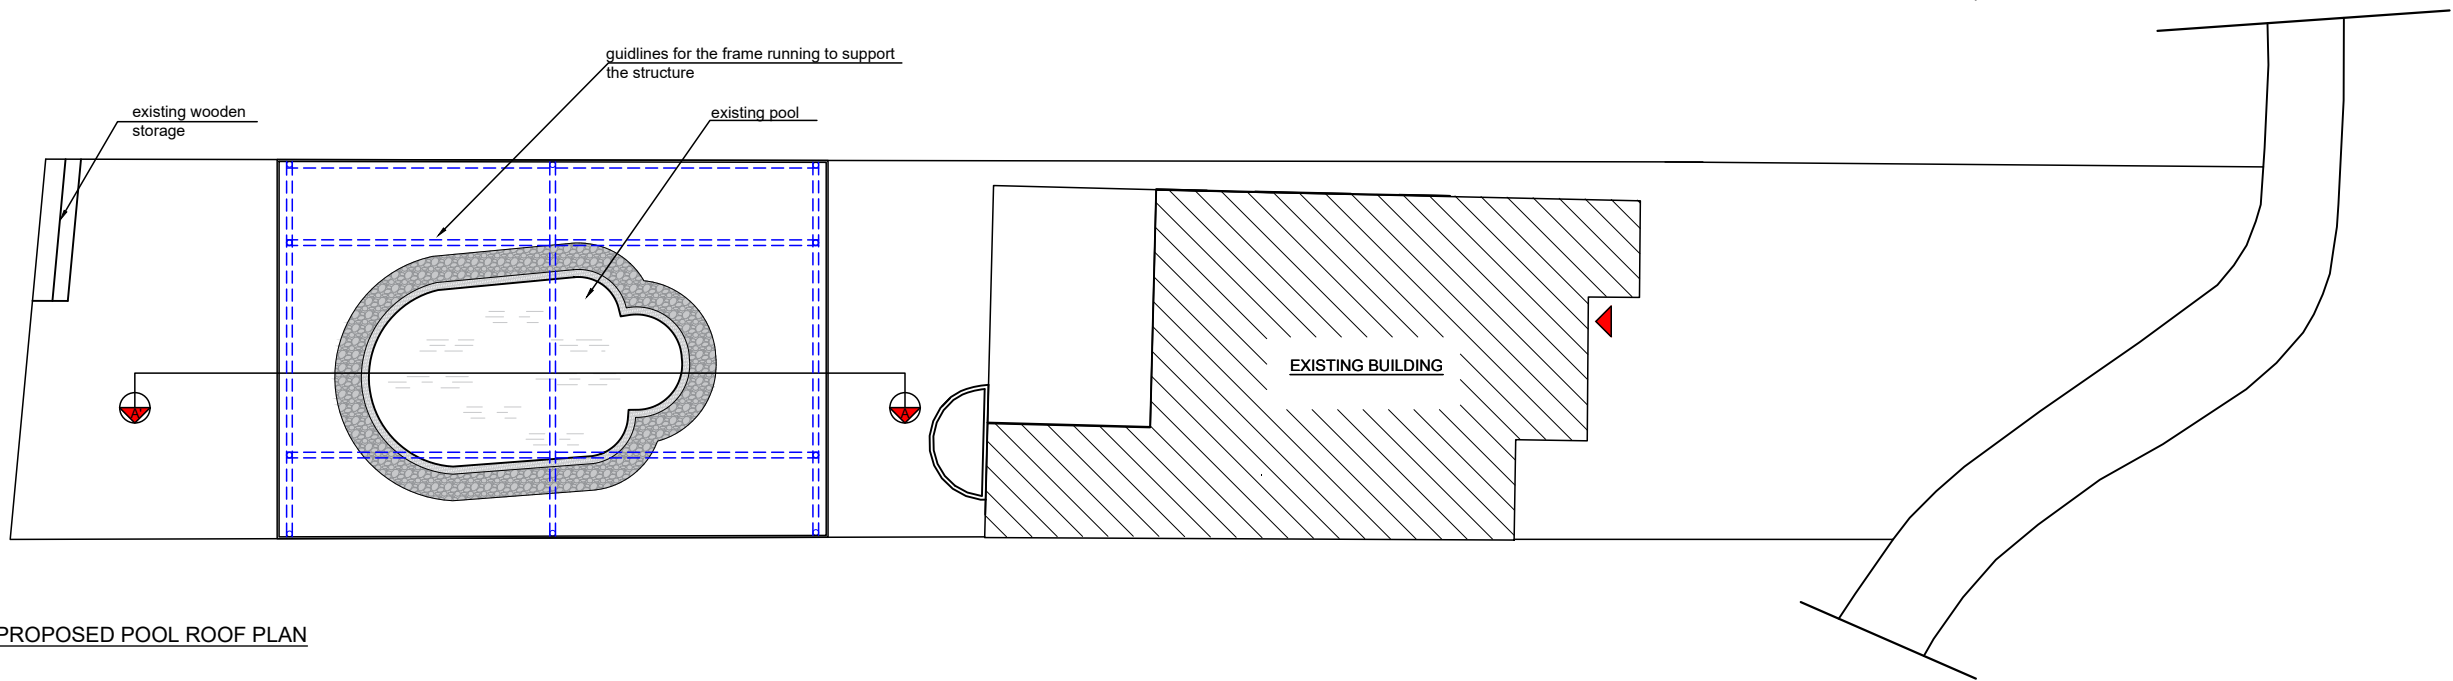

PROPOSED POOL ROOF PLAN

DIRECTION:		SCALE BAR (M):		Gill & Associates Ltd.  SUITE 7, EALING HOUSE 33 HANGER LANE LONDON, W5 3HU		PROPOSED PLAN									
				DRAWN:		DATE:		74 TUDOR WAY UXBRIDGE, UB10 9AB		REV: 1					
				CHECKED:				SIZE: A3				FSCM NO.:		DWG NO.:	
				DESIGN: BSG				SCALE: 1:200				SHEET:			