



EXISTING GROUND FLOOR PLAN

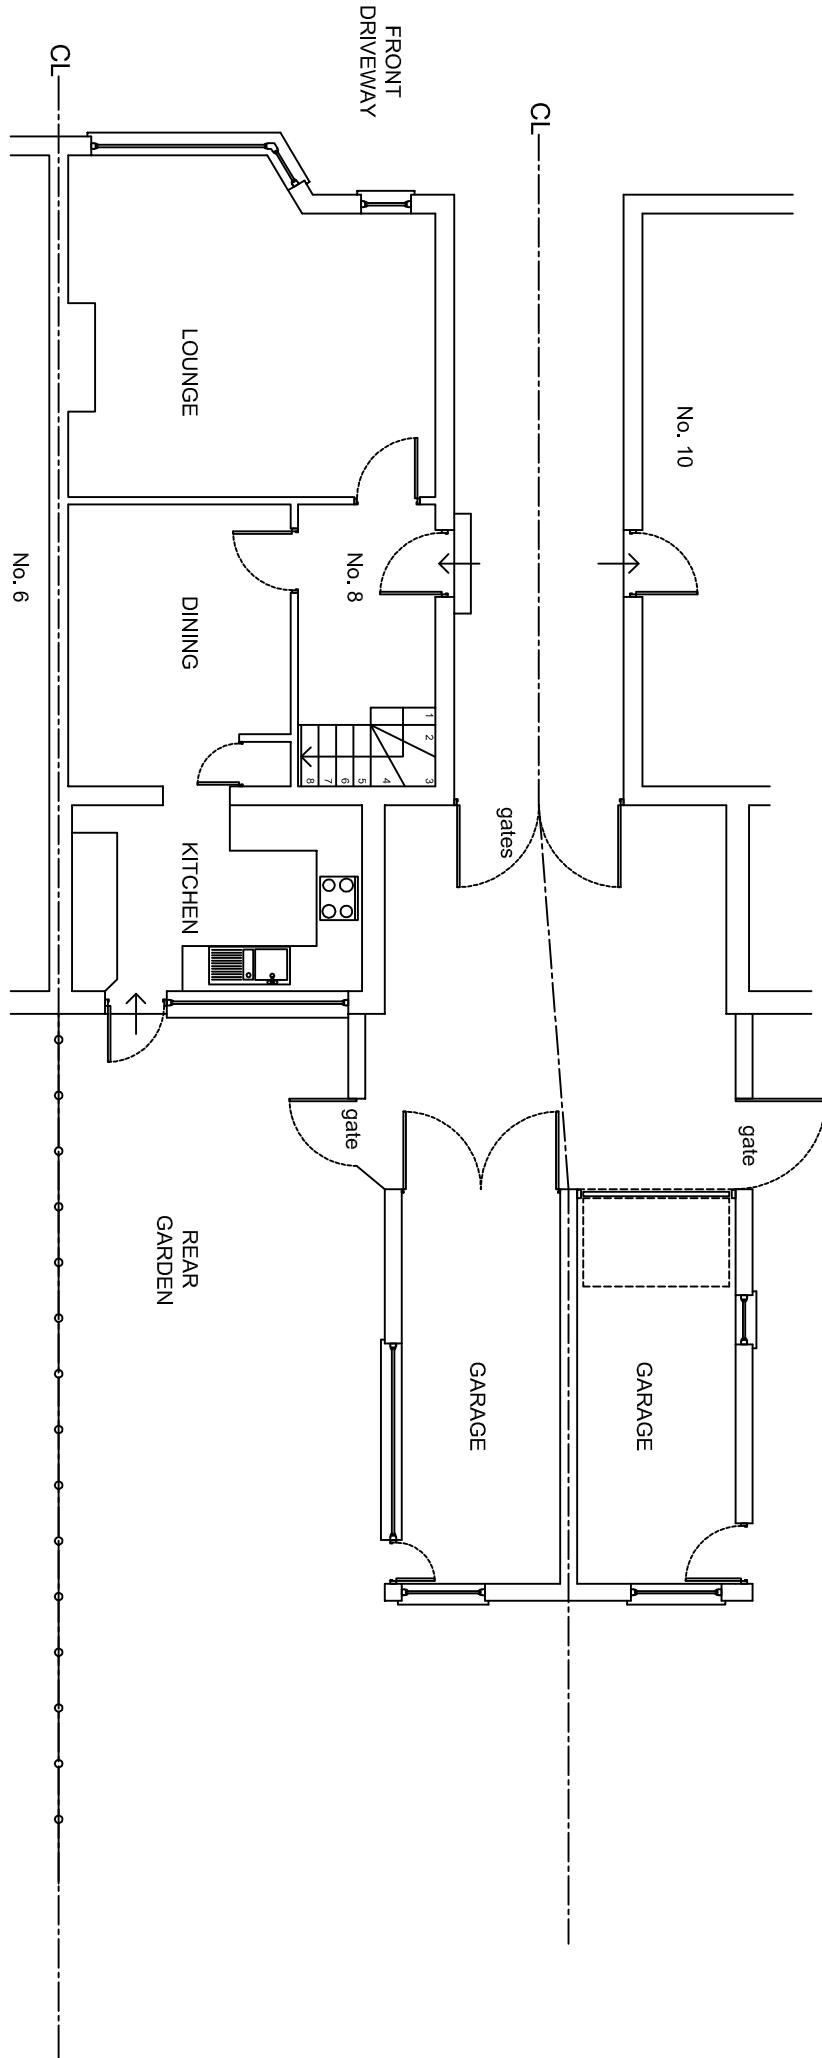



0
Metres

5

EXISTING FIRST FLOOR PLAN

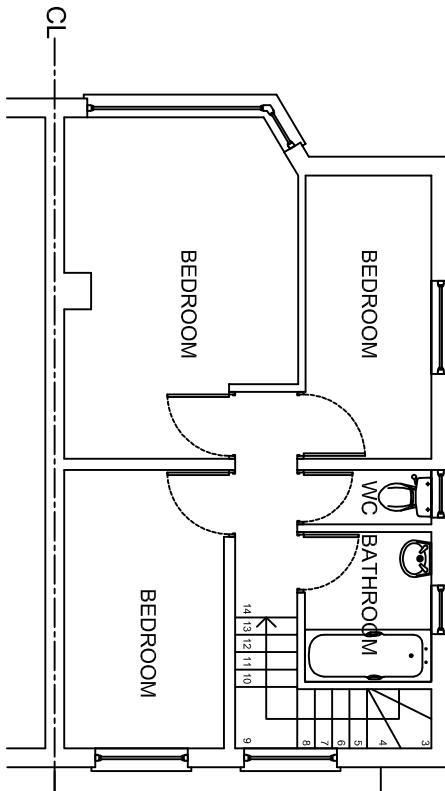

EXISTING ROOF PLAN

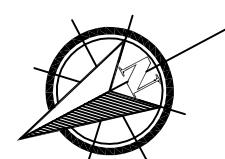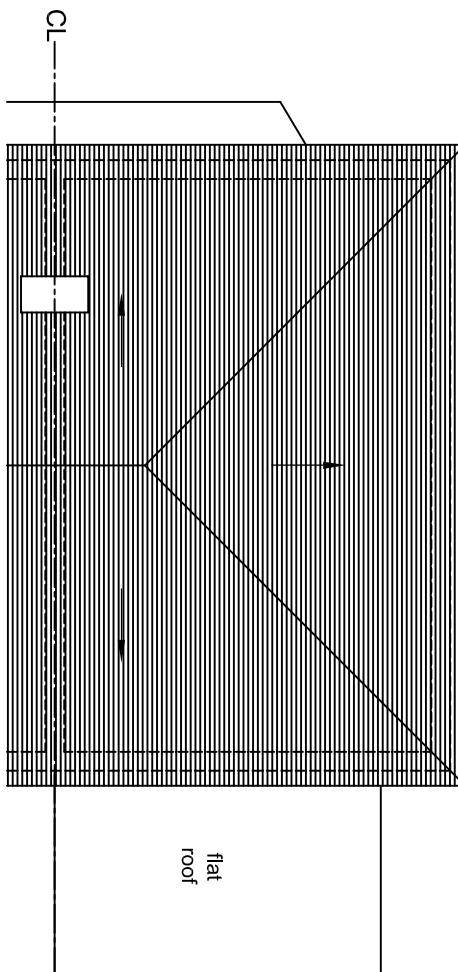

NOTES

The Contractor must verify all dimensions at the site before setting out, commencing work, or making any shop drawings. Any discrepancies must be reported to the Contract Administrator / Architect before proceeding.

This drawing to be used for estimating purposes only. The Contractor must not use this drawing for construction until the structural design has been carried out and confirmation given has been given by Building Control that the design is acceptable.

Architect's drawings to be used in conjunction with the structural drawings.

DO NOT SCALE FROM THIS DRAWING.

DESCRIPTION	EXISTING GROUND, FIRST FLOOR & ROOF PLANS
SCALE	1:100 @ A3
DRAWN BY	JT
CHECKED BY	GC
DATE	06/06/2022
DRAWING NO.	8 BGL / P / 03
REV.	