


NOTES

The Contractor must verify all dimensions at the site before setting out, commencing work, or making any shop drawings. Any discrepancies must be reported to the Contract Administrator / Architect before proceeding.


This drawing to be used for estimating purposes only. The Contractor must use this drawing for construction until the structural design has been carried out and confirmation given by Building Control that the design is acceptable. Architect's drawings to be used in conjunction with the structural drawings.

DO NOT SCALE FROM THIS DRAWING.


PROPOSED FRONT ELEVATION

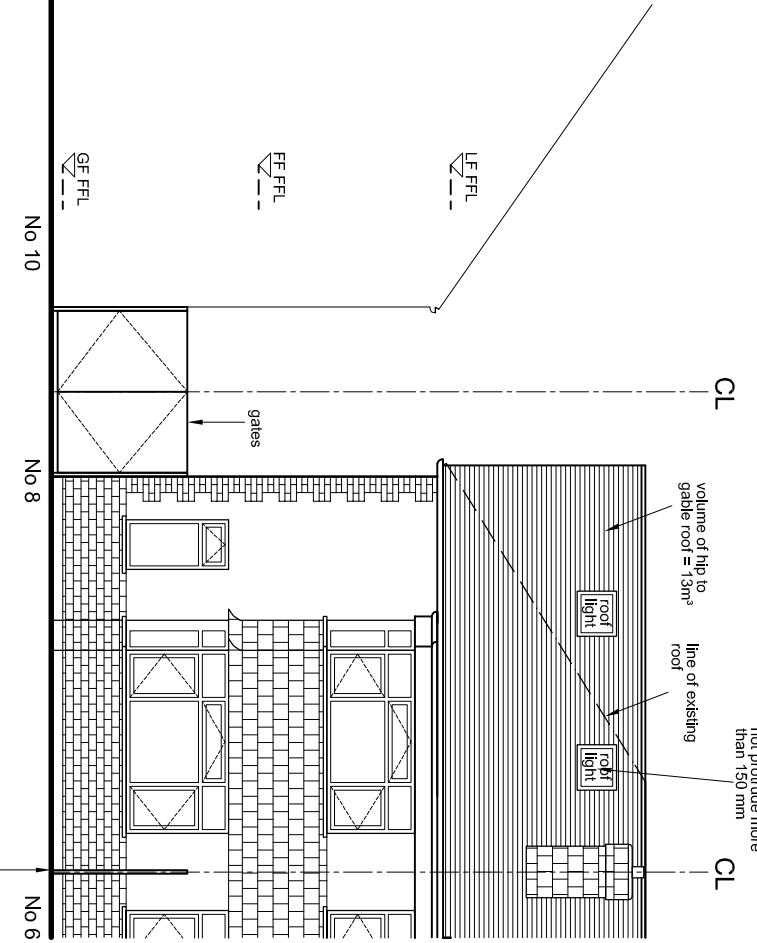


PROPOSED SIDE ELEVATION

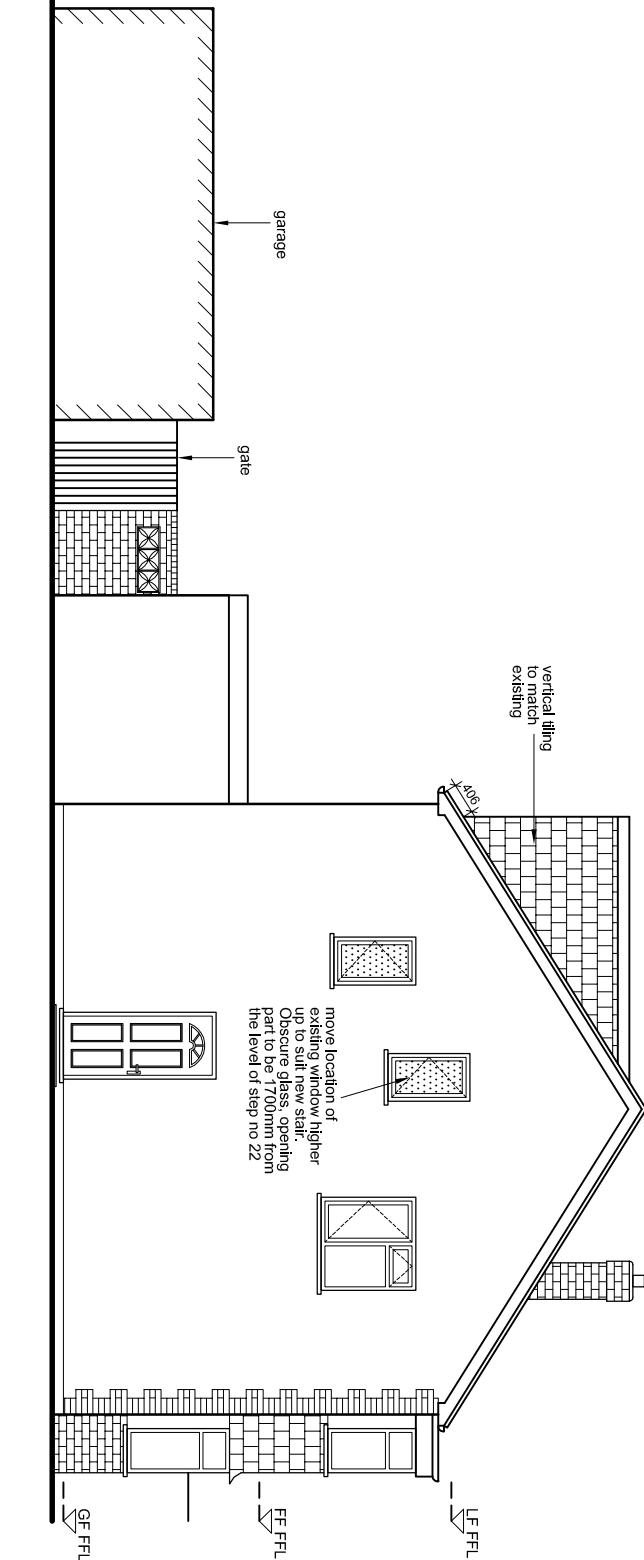

PROPOSED REAR ELEVATION

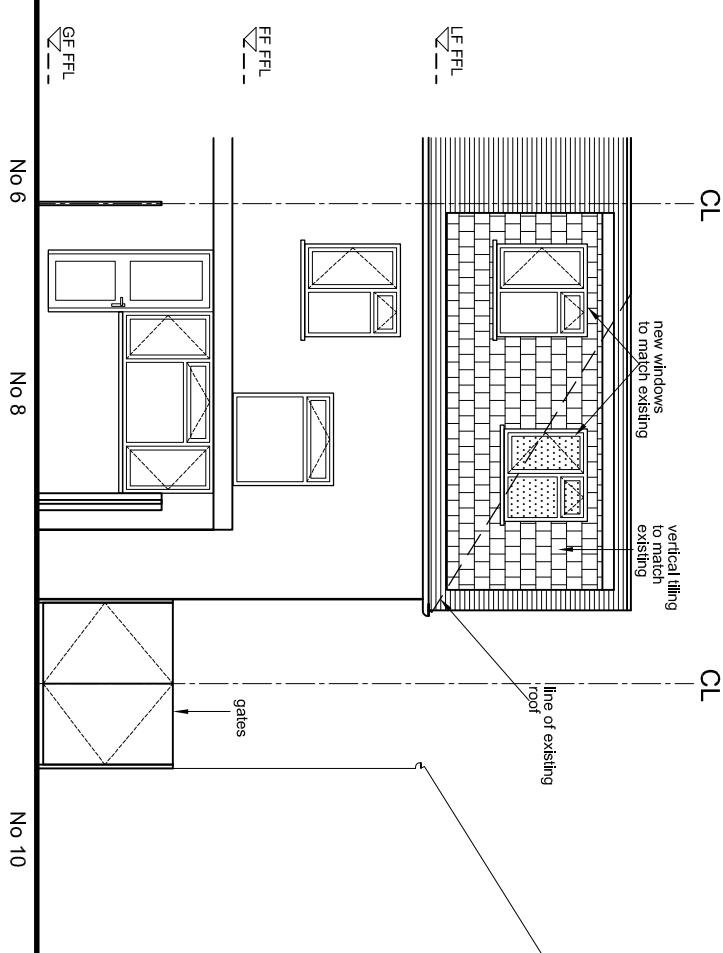

PROPOSED SIDE ELEVATION

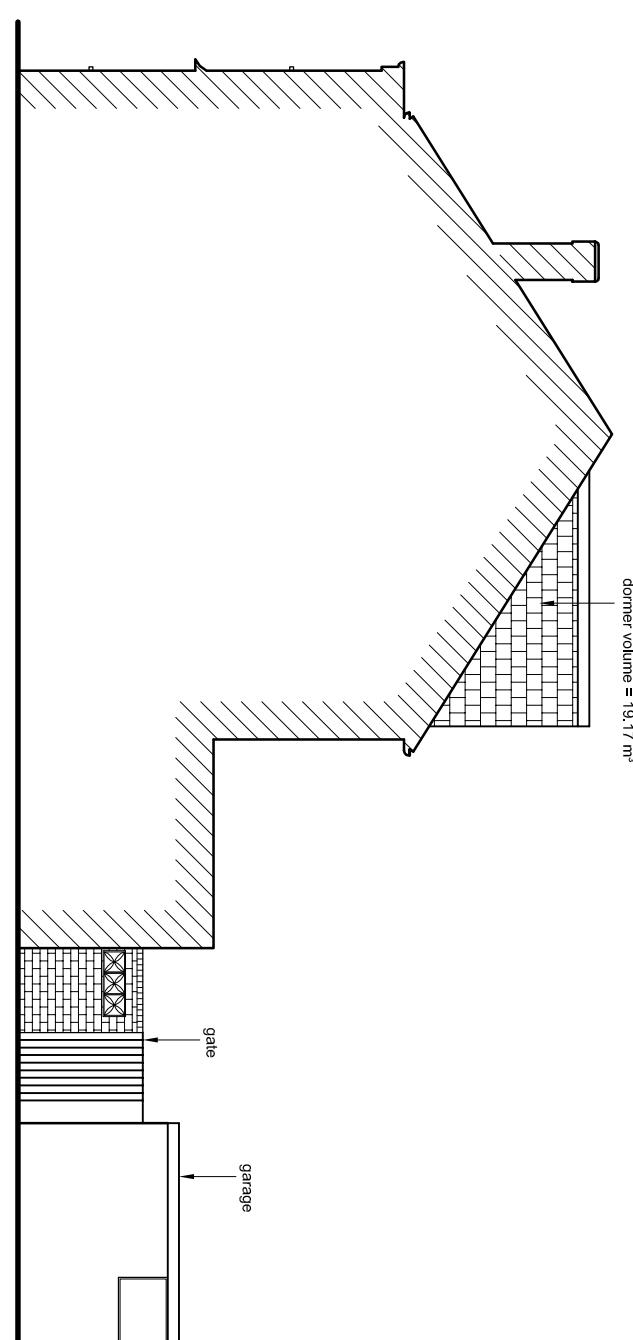0
Metres

PROPOSED ELEVATIONS

DESCRIPTION

PROPOSED ELEVATIONS

5

SCALE 1:100 @ A3 DRAWN BY JT CHECKED BY GC DATE 06/06/2022

DRAWING NO. 8 BGL / P / 06

REV. A

PROJECT 8 BEDWELL GARDENS, HAYES UB3 4EF

NEW LOFT CONVERSION

CHARTERED ARCHITECT

Tel: 01895 810 932

Mob: 07976 732 636

9.9.callow11@btconnect.com

G.G.C. DESIGN LTD