


Notes:

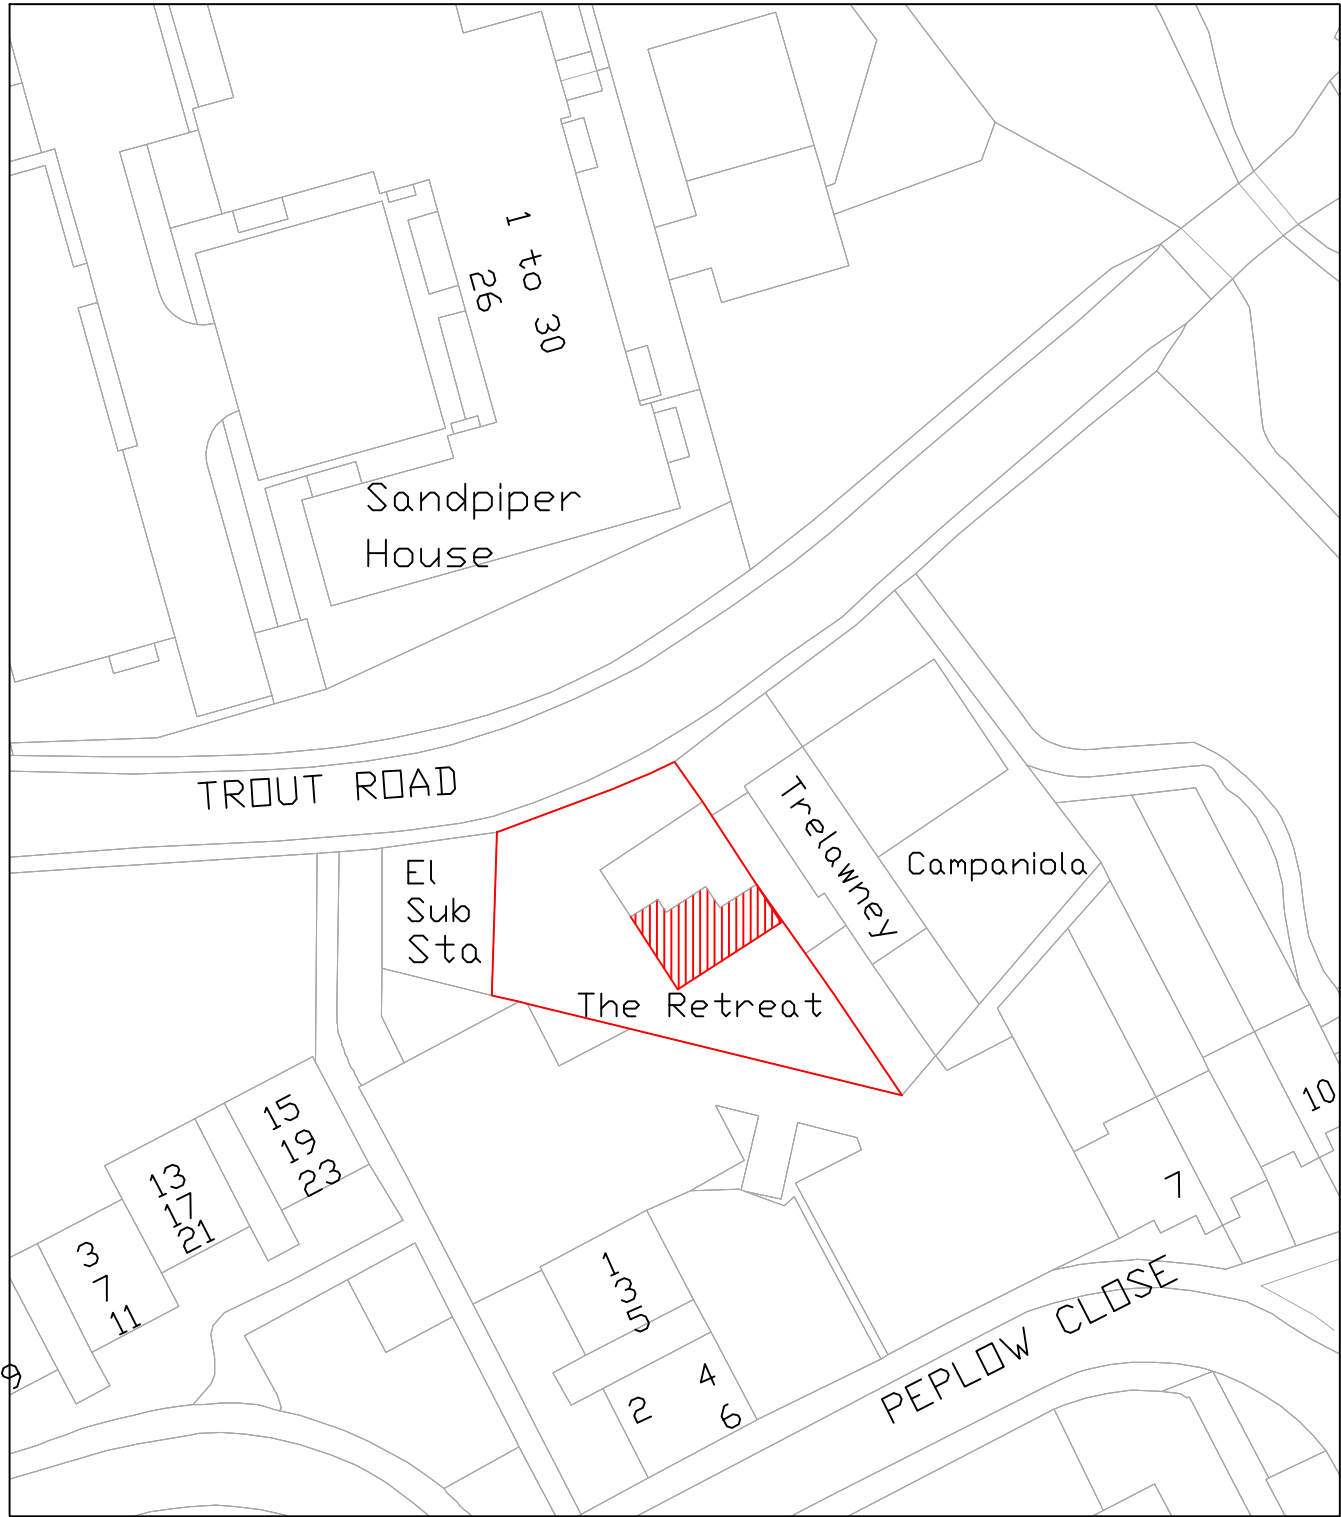

PROPOSED SITE PLAN

SCALE 1:500

Scale 1:500



REV:	DESCRIPTION:	BY:	DATE:
STATUS: For Planning Approval			

IMS Design & Build  
21 Colne Avenue  
West Drayton  
+44 7791 116 802  
a\_sahid@hotmail.com

CLIENT: M Saqib

ARCHITECT: Mohammed Sahid

SITE: The Retreat, Trout Road  
West Drayton, UB7 7RR

TITLE: Proposed Site Plan

SCALE AT A3: 1:500	DATE: 08/01/26	DRAWN: MS	CHECKED: MS
PROJECT NO: 1.63	DRAWING NO: TRTR/MS/001	REVISION: A01	