




EXISTING FRONT ELEVATION
SCALE 1:50



EXISTING REAR ELEVATION
SCALE 1:50



EXISTING SIDE ELEVATION
SCALE 1:50

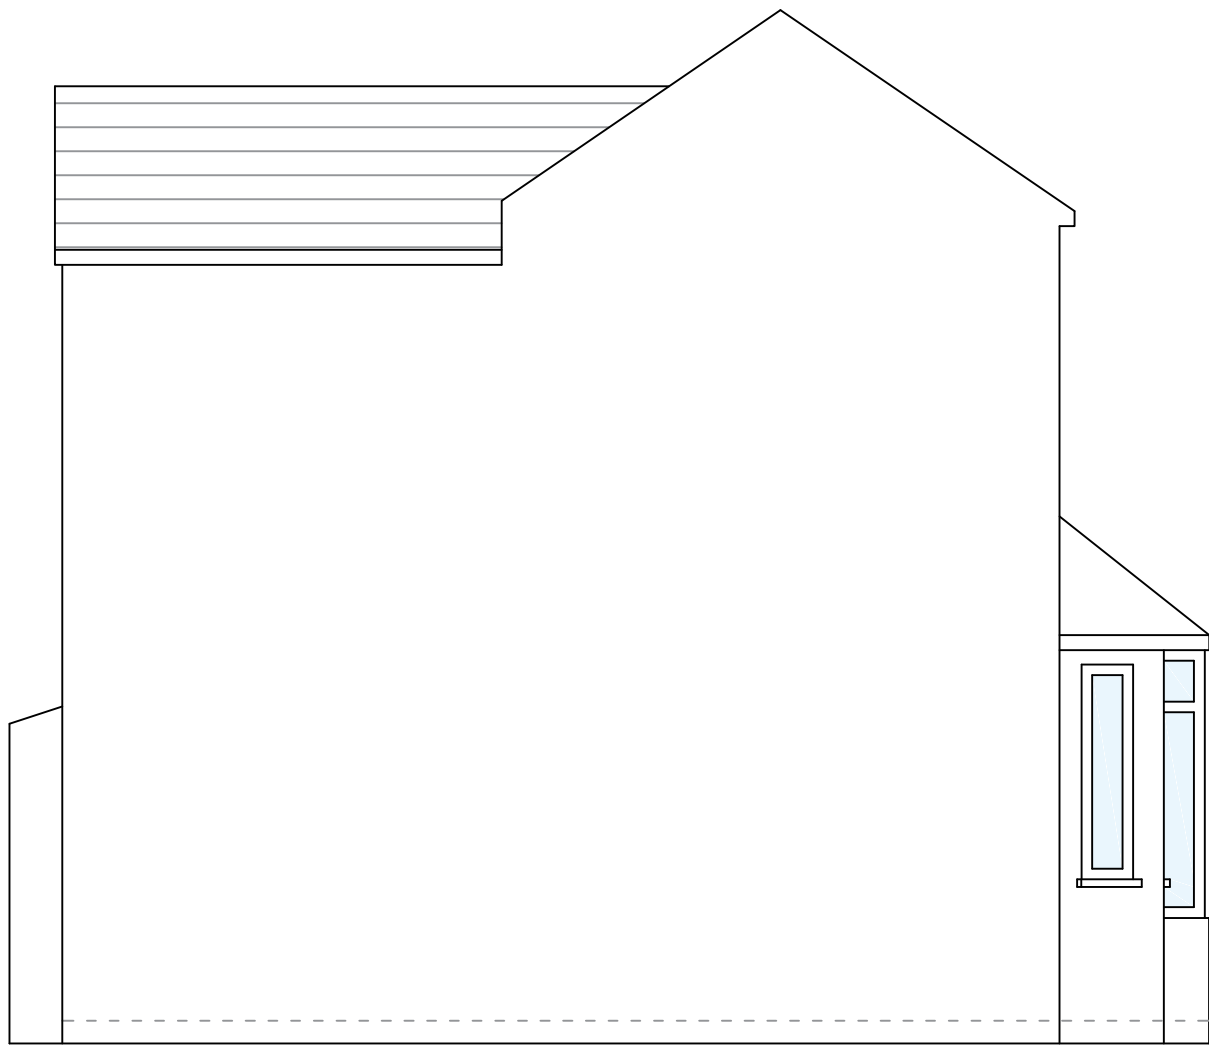

EXISTING SIDE ELEVATION
SCALE 1:50

REV:	DESCRIPTION:	BY:	DATE:
STATUS: For Planning Approval			

IMS Design & Build
21 Colne Avenue
West Drayton
+44 7791 116 802
a_sahid@hotmail.com

CLIENT: M Saqib

ARCHITECT: Mohammed Sahid

SITE: The Retreat, Trout Road
West Drayton, UB7 7RR

TITLE: Existing Elevations

SCALE AT A1:	DATE:	DRAWN:	CHECKED:
1:50	02/01/26	MS	MS
PROJECT NO:	DRAWING NO:	REVISION:	
1.63	TRTR/MS/003	A01	

