




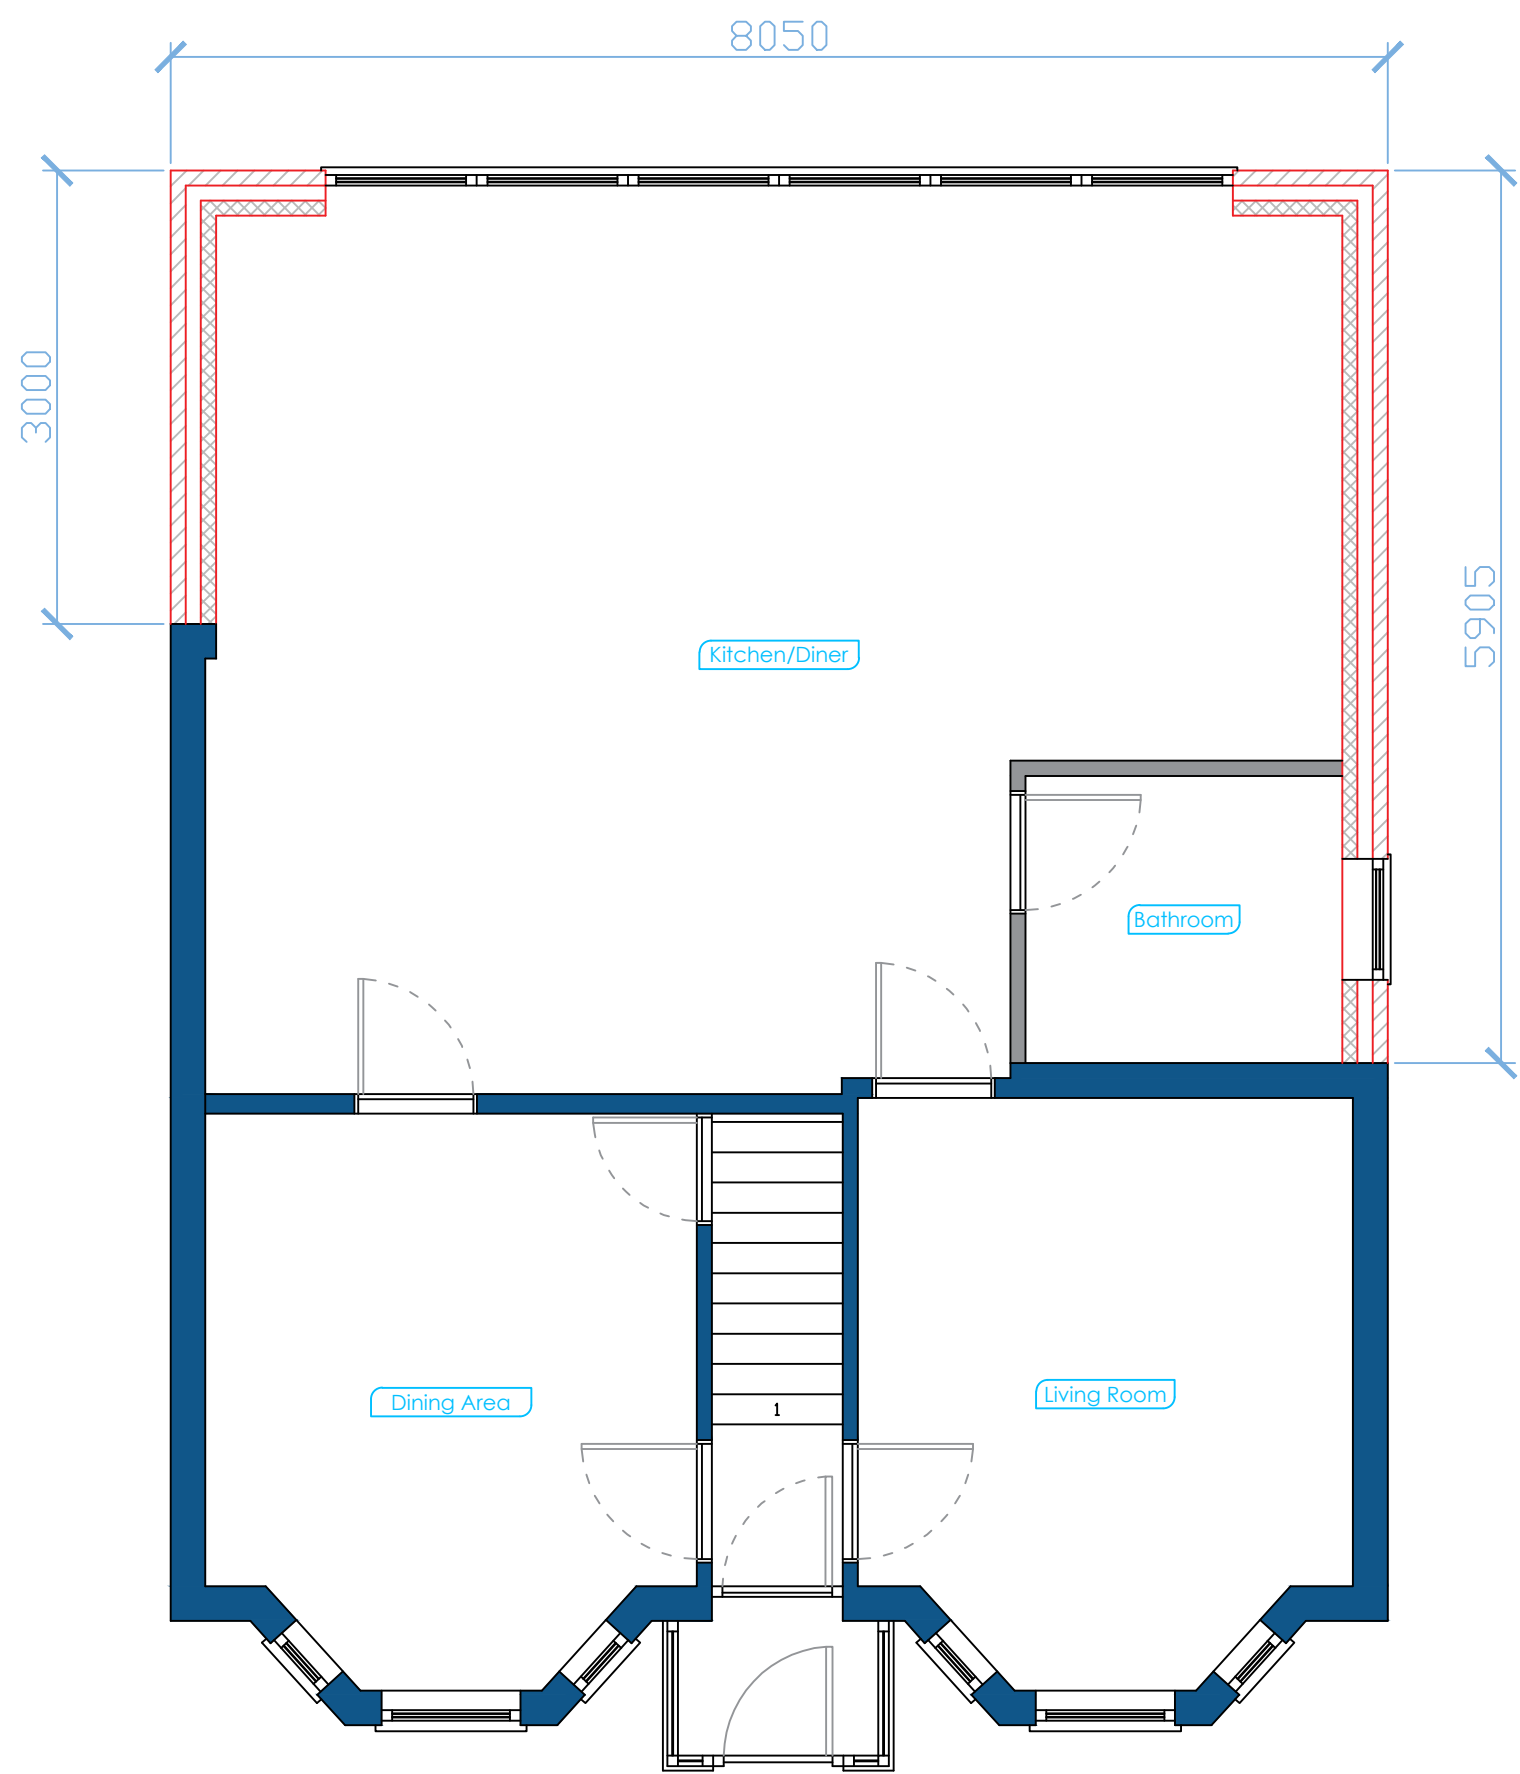

PROPOSED GROUND FLOOR PLAN
SCALE 1:50

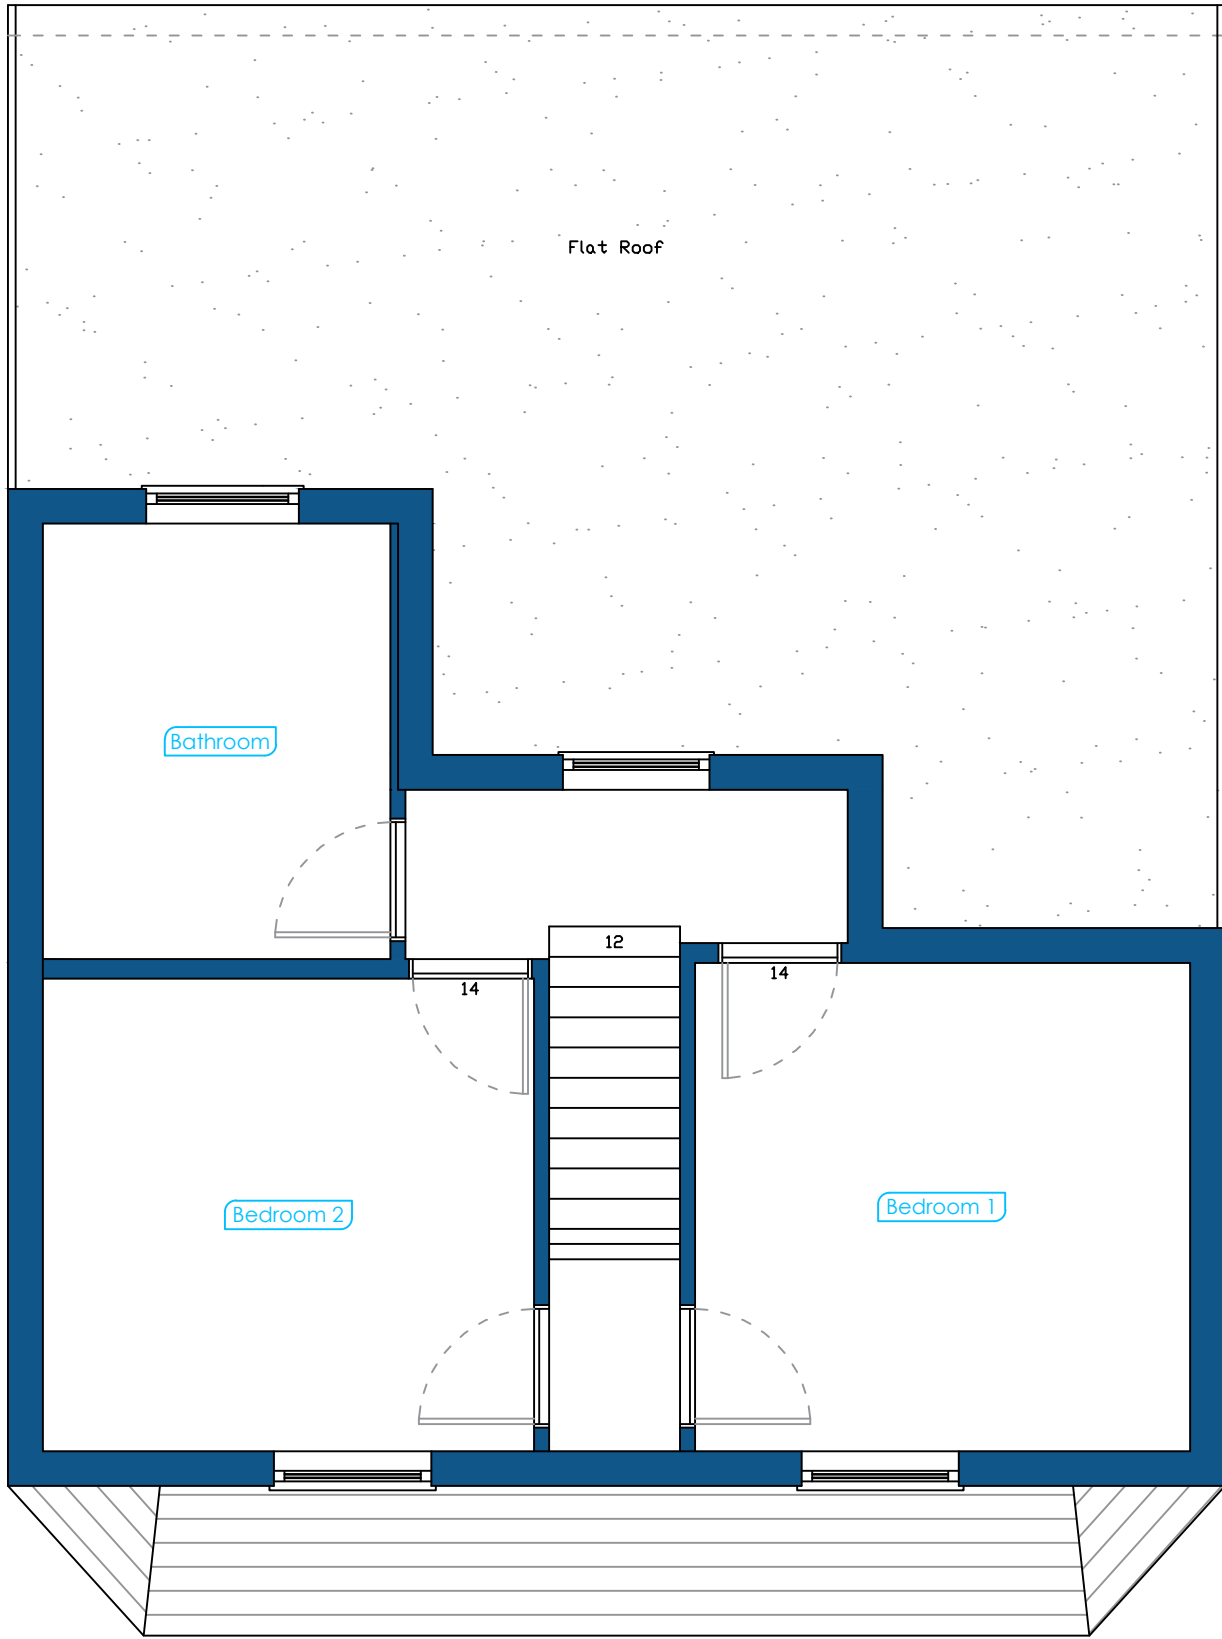

PROPOSED FIRST FLOOR PLAN
SCALE 1:50

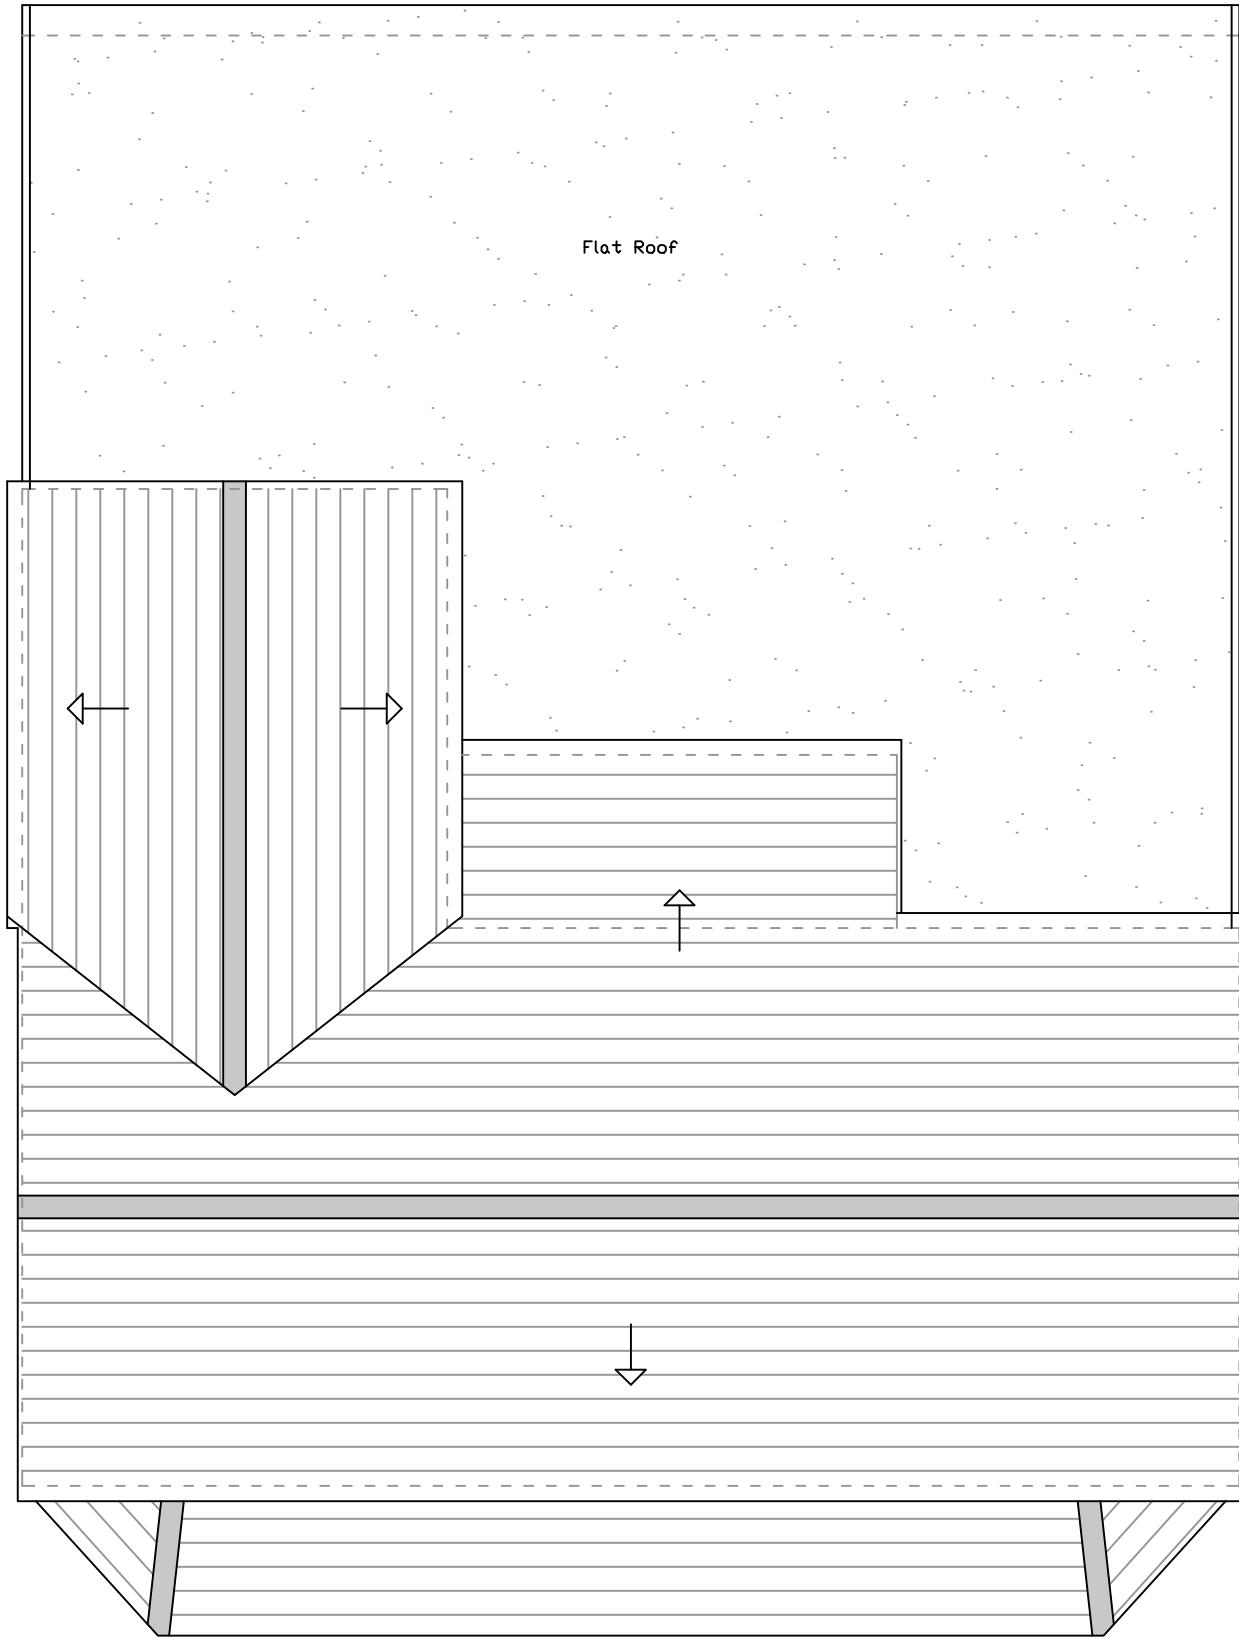

PROPOSED SECOND FLOOR PLAN
SCALE 1:50



REV:	DESCRIPTION:	BY:	DATE:
STATUS: For Planning Approval			
IMS Design & Build 21 Colne Avenue West Drayton +44 7791 116 802 a_sahid@hotmail.com			
CLIENT:	M Saqib		
ARCHITECT:	Mohammed Sahid		
SITE:	The Retreat, Trout Road West Drayton, UB7 7RR		
TITLE:	Proposed Floor Plans		
SCALE AT A1: 1:50	DATE: 02/01/26	DRAWN: MS	CHECKED: MS
PROJECT NO: 1.63	DRAWING NO: TRTR/MS/004	REVISION: A01	