


PROPOSED FRONT ELEVATION

SCALE 1:50




PROPOSED REAR ELEVATION

SCALE 1:50

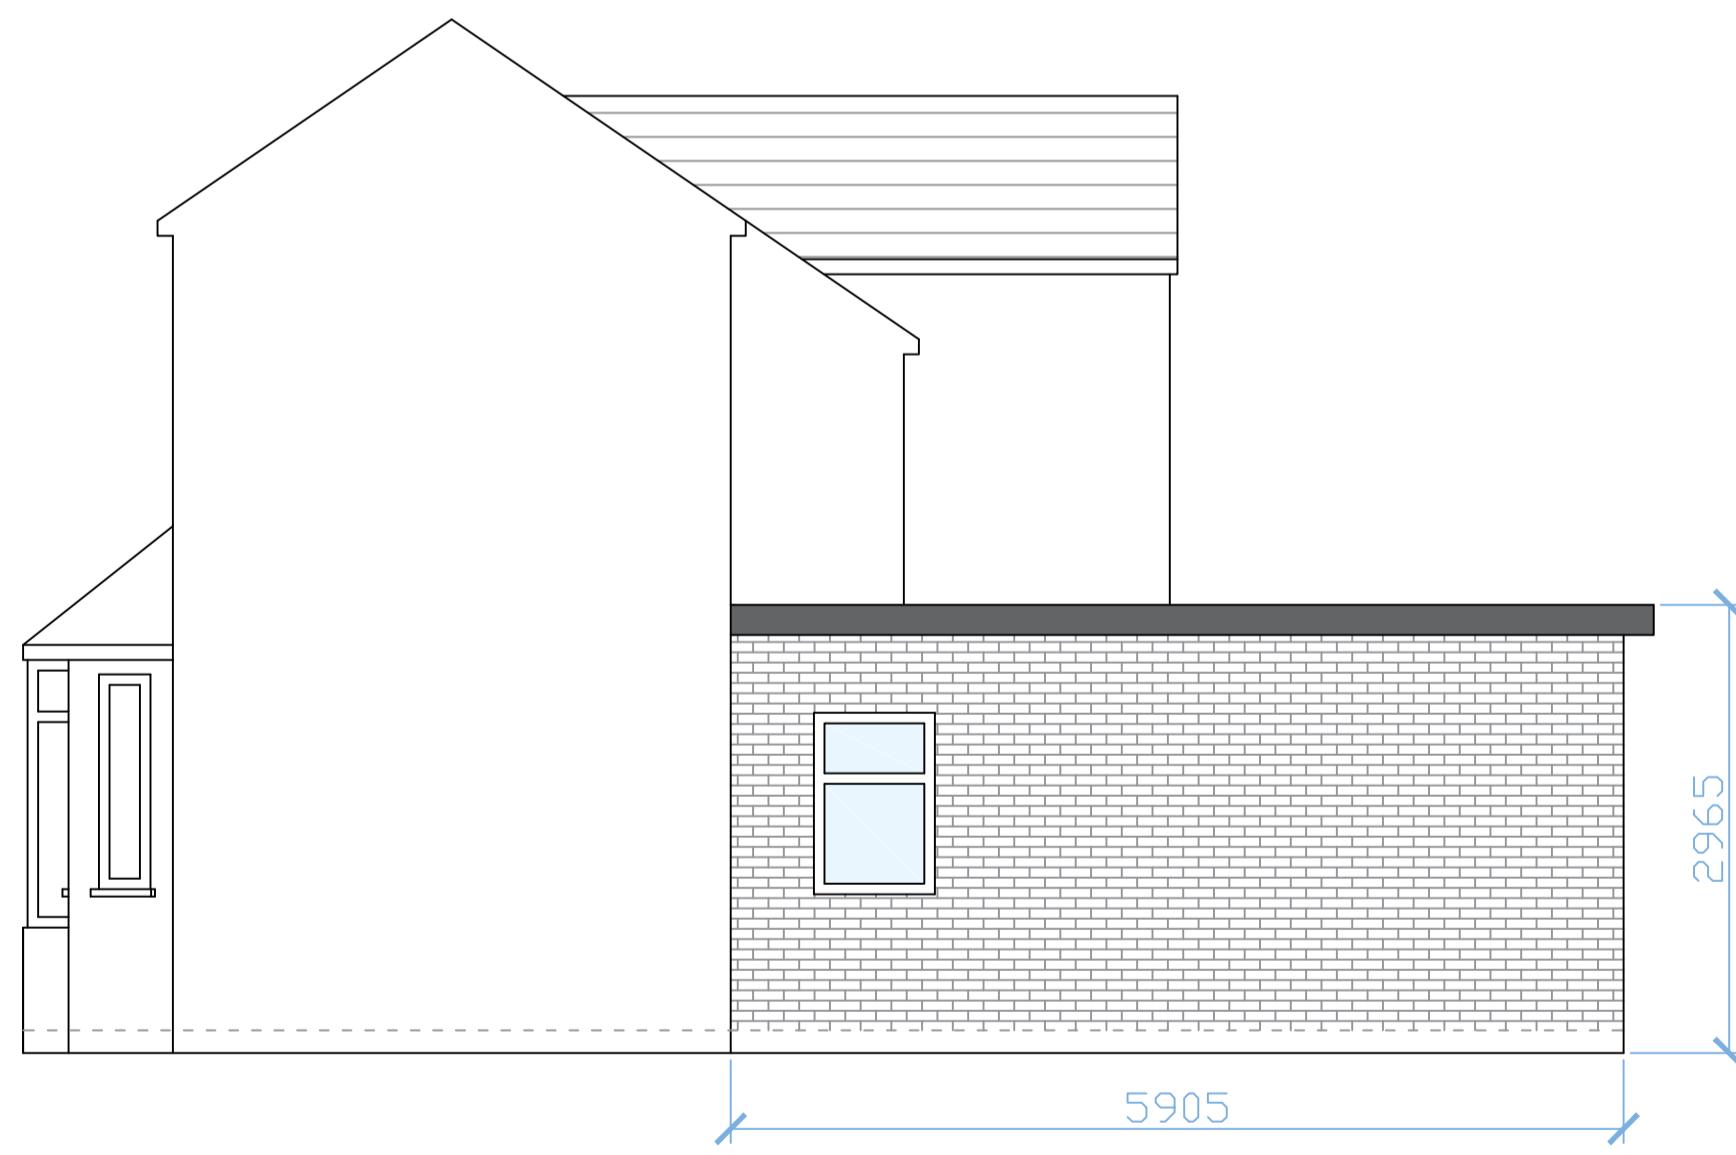

PROPOSED SIDE ELEVATION

SCALE 1:50

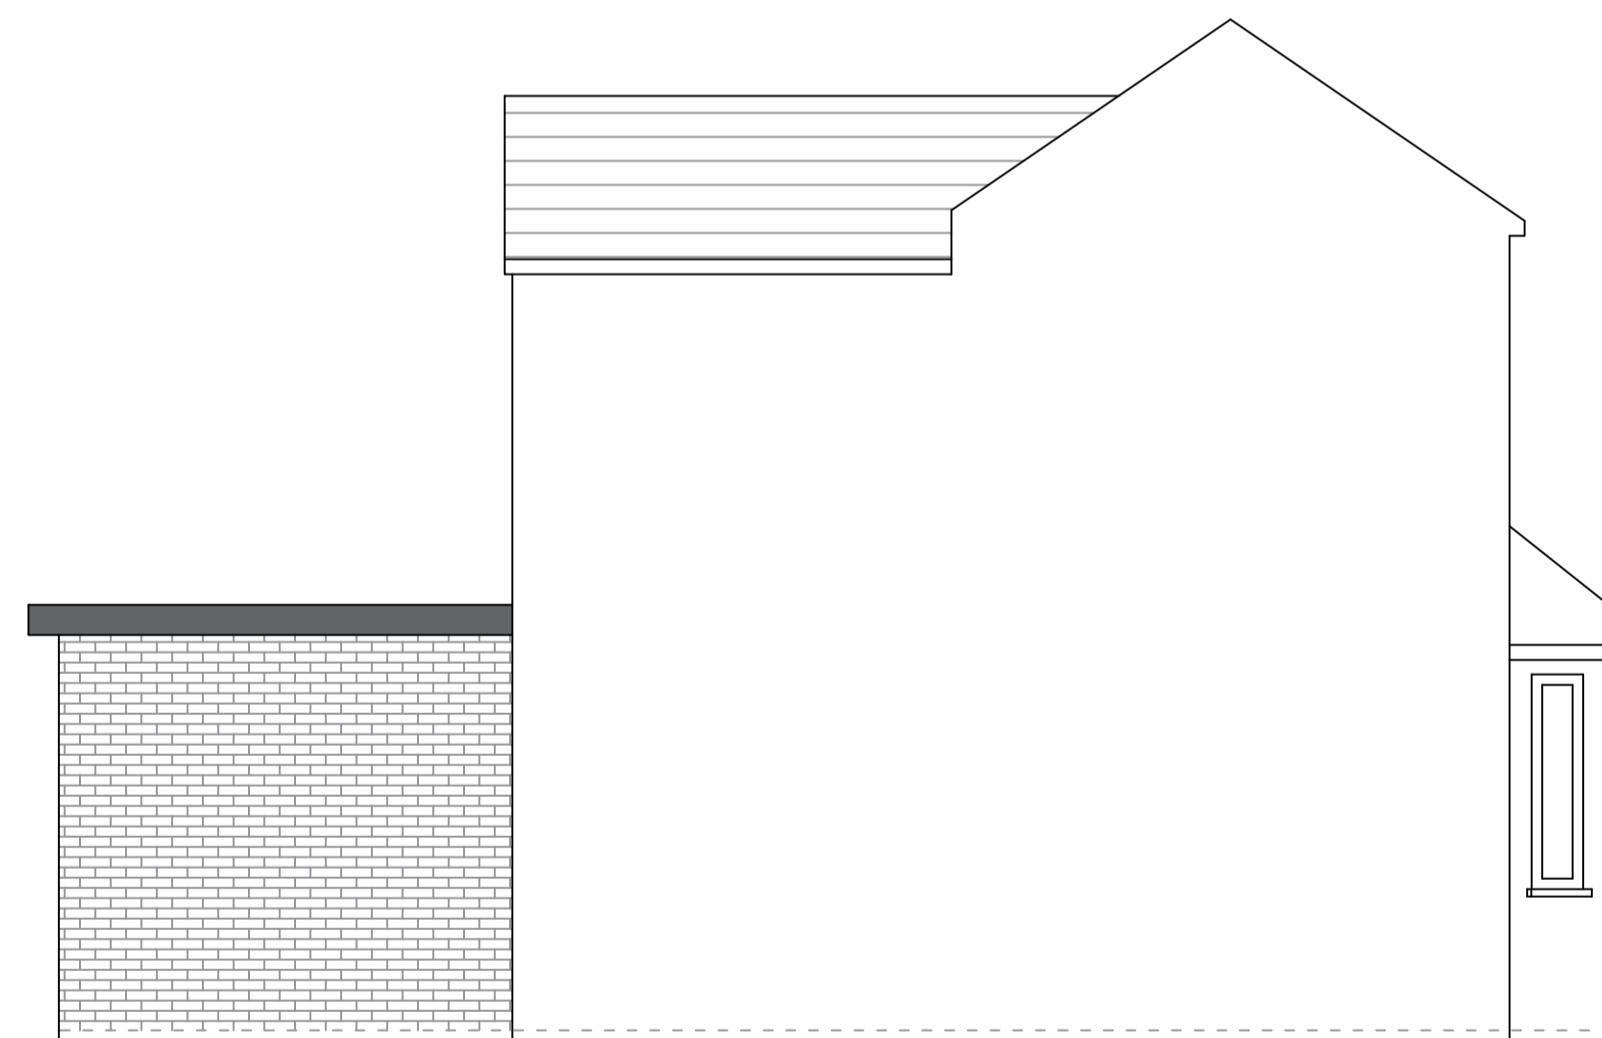

PROPOSED SIDE ELEVATION

SCALE 1:50

REV:	DESCRIPTION:	BY:	DATE:
STATUS: For Planning Approval			

IMS Design & Build

21 Colne Avenue

West Drayton

+44 7791 116 802

a_sahid@hotmail.com

CLIENT: M Saqib

ARCHITECT: Mohammed Sahid

SITE: The Retreat, Trout Road
West Drayton, UB7 7RR

TITLE: Proposed Elevations

Scale 1:50

0 1 2 3 4 5

SCALE AT A1:	DATE:	DRAWN:	CHECKED:
1:50	02/01/26	MS	MS
PROJECT NO:	DRAWING NO:		
	1.63	TRTR/MS/003	A01