
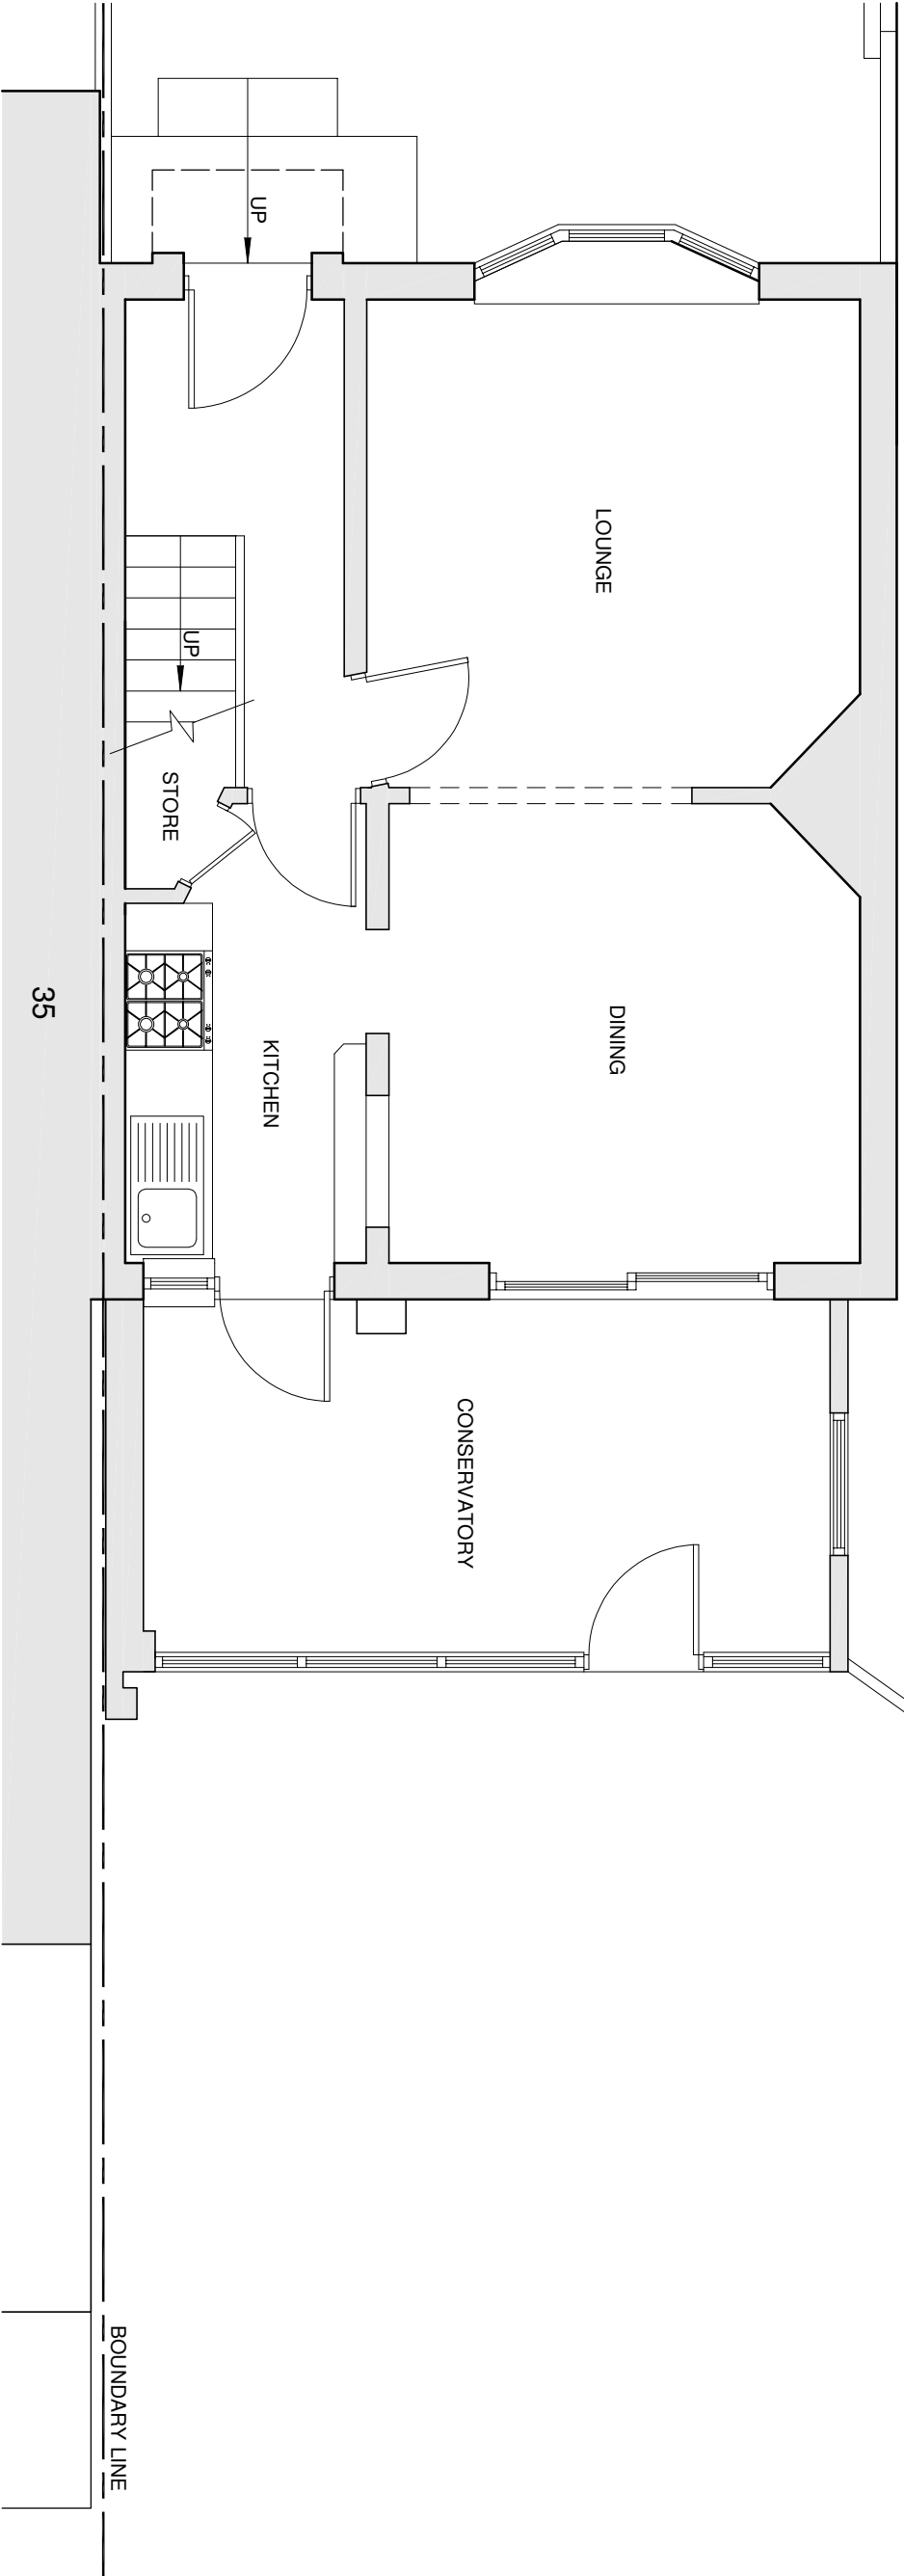


AMENDMENTS	DATE	REV.
------------	------	------

Drawings, plans and sections shown are only approximate and subject to site survey. All dimensions are to be included on site. If ground conditions vary or are not shown on the drawing, the client is responsible for any discrepancies or variations and is to be notified by the architect prior to construction. The drawing is to be used for the purpose of the contract only.

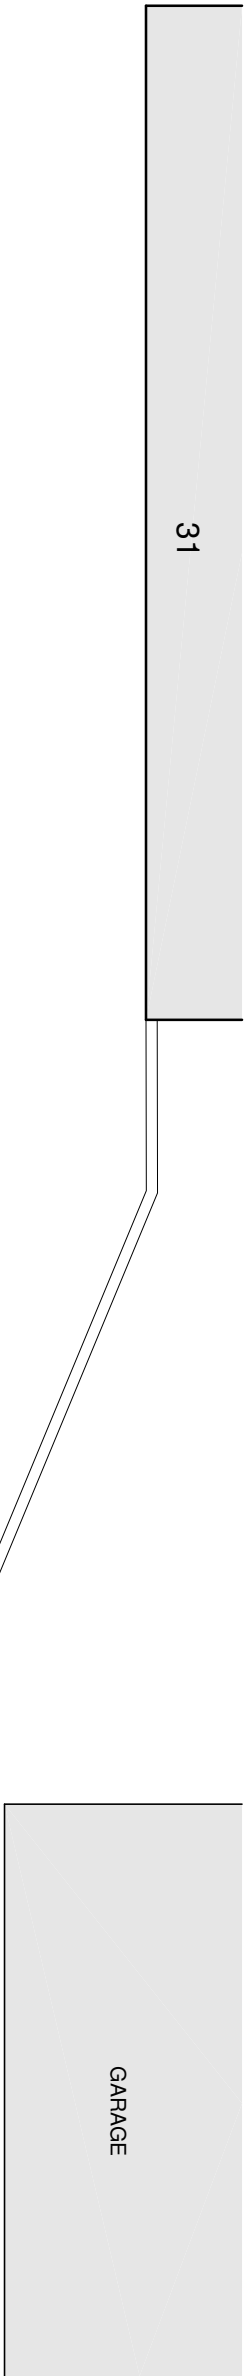

bernard murray design
chartered architect

WWW.BMURRAYDESIGN.CO.UK
13 MERRYFIELDS, UXBRIDGE, MIDDLESEX UB82T
TEL: 01898 471714 EMAIL: BMURRAYDESIGN@TVMOO.CO.UK

PROJECT
33 LOTHIAN AVENUE
HAYES
UB4 0EG

CLIENT
JATINDER KHOSA

DRAWING
EXISTING GROUND FLOOR PLAN

SCALE	1:50 @ A3	DRAWING NUMBER	REV.
DATE	OCT 2025	1244-2	
DRAWN	BM		