


AMENDMENTS		DATE	REV.
Drawings, notes and details shown are only approximate and subject to change. All dimensions are to be included on site. If any discrepancy arises between the drawings and the site, the drawings shall prevail. The drawings are to be used as a guide only and are not to be used as a basis for construction. 

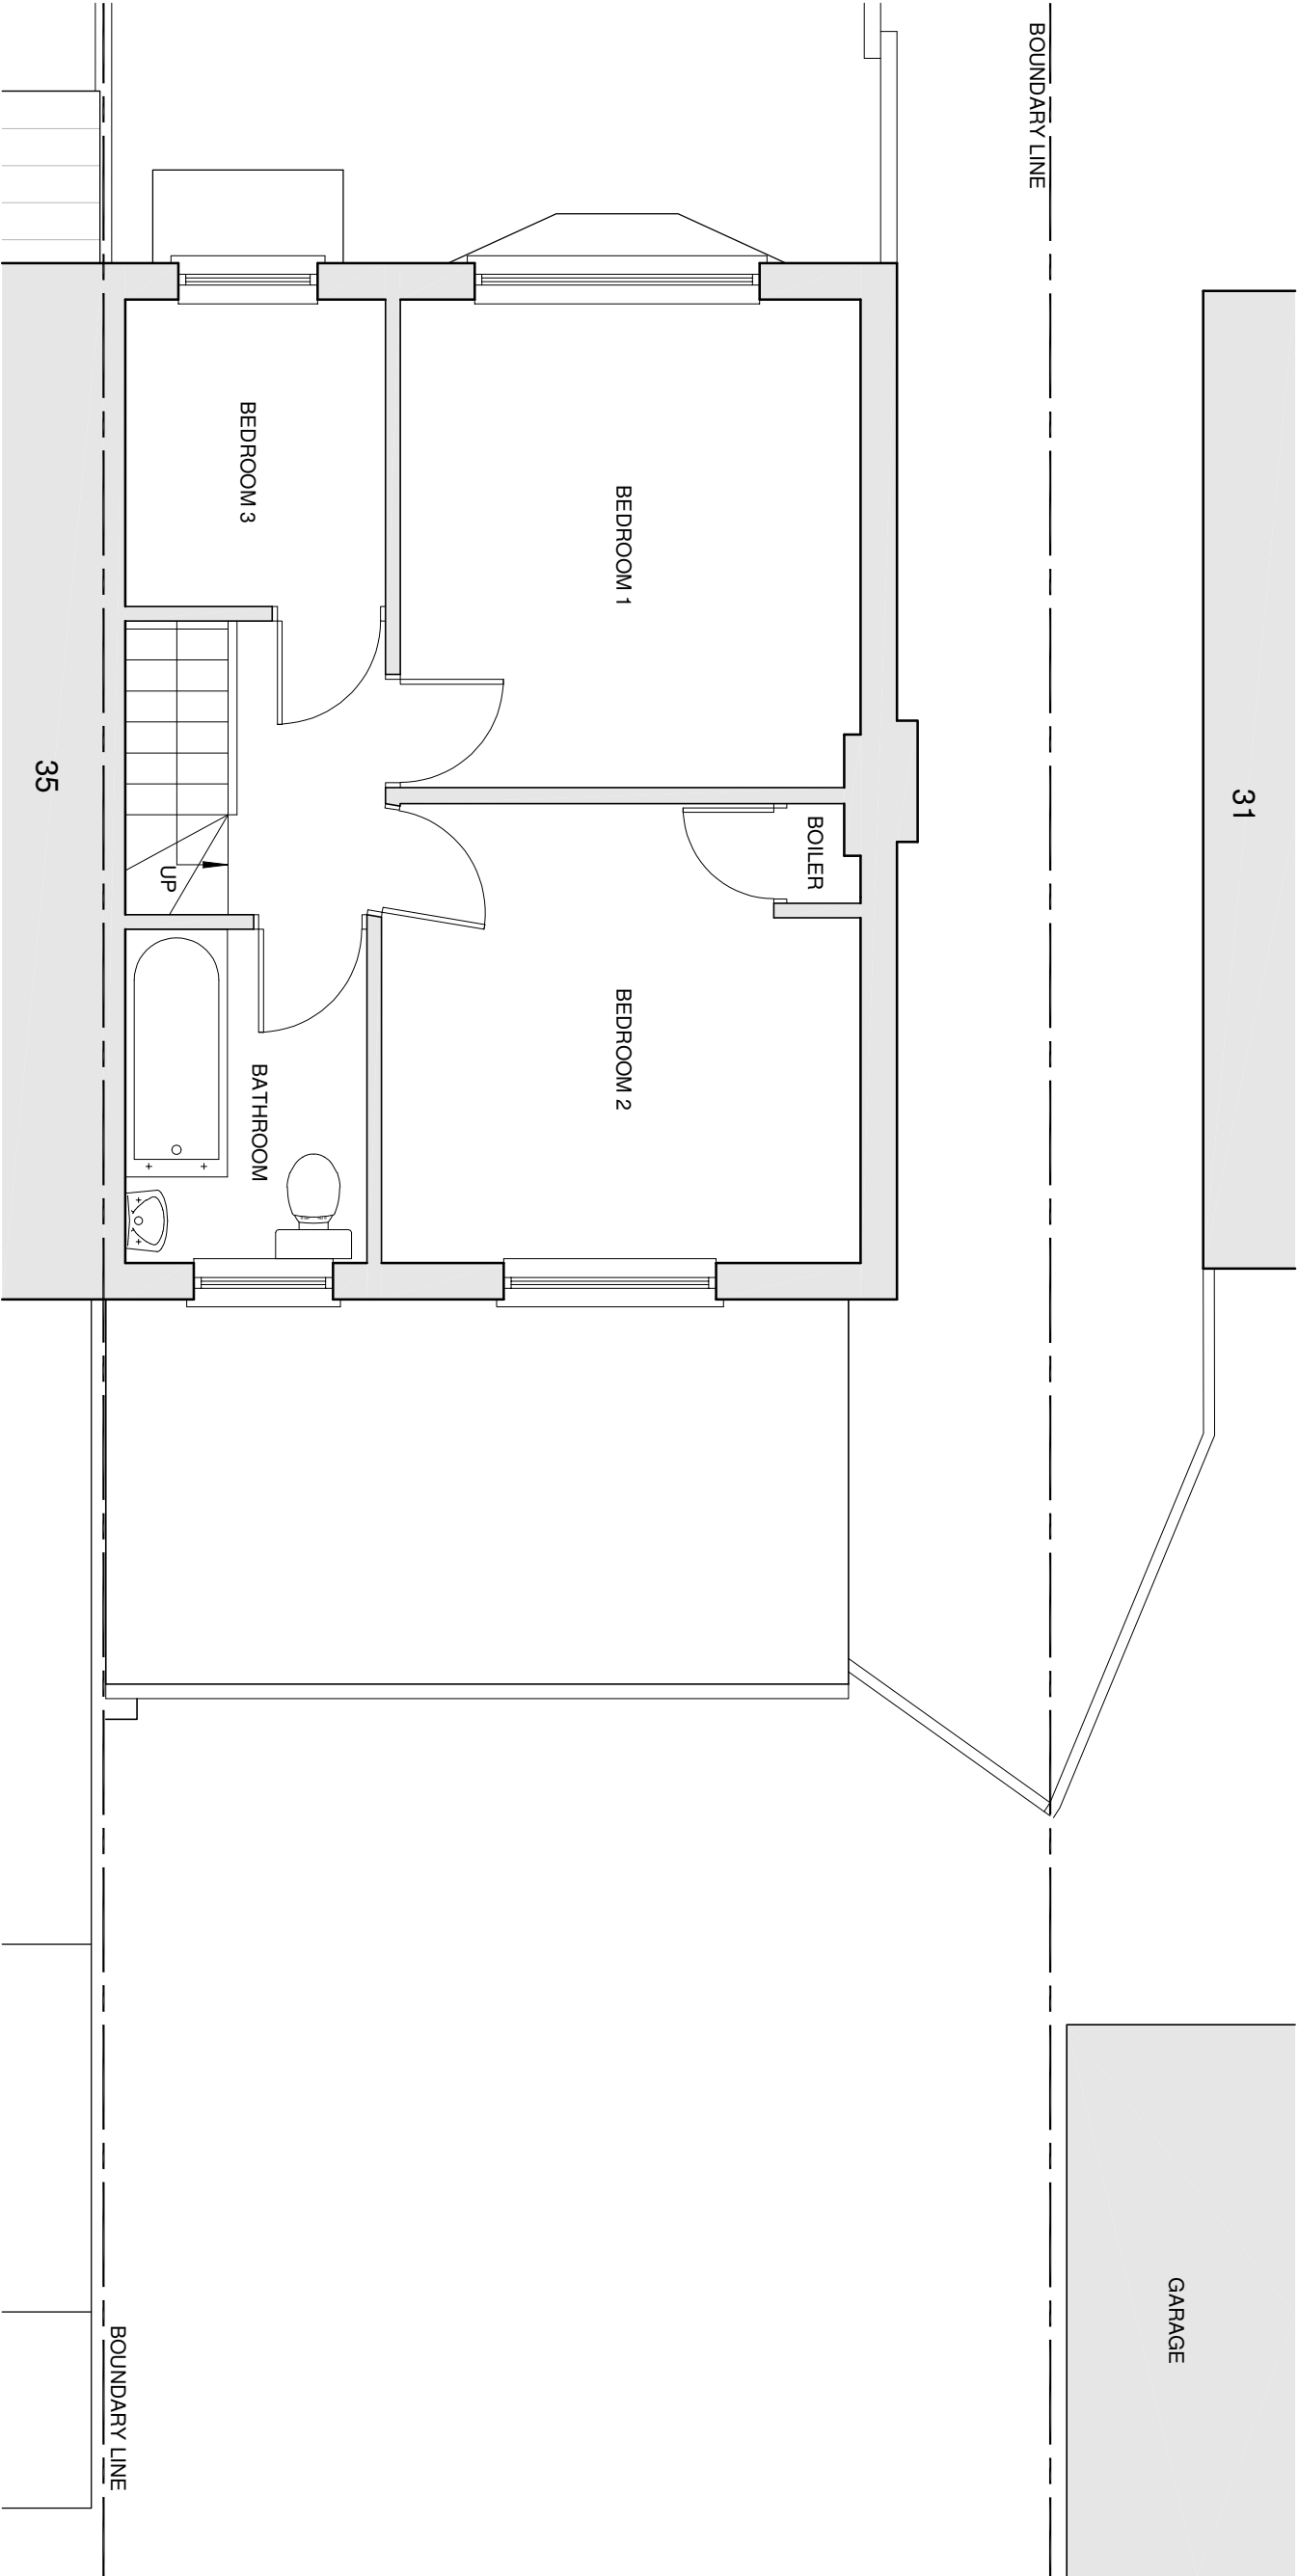

bernard murray design
chartered architect

www.bmauraydesign.co.uk
13 MERRYFIELDS, UXBRIDGE, MIDDLESEX UB8 2BT
TEL: 0788 477114 EMAIL: bmauraydesign@tiscali.co.uk

PROJECT
33 LOTHIAN AVENUE
HAYES
UB4 0EG

CLIENT
JATINDER KHOSA

DRAWING
EXISTING FIRST FLOOR PLAN

SCALE	1:50 @ A3	DRAWING NUMBER	REV.
DATE	OCT 2025	1244-3	
DRAWN	BM		