


Note: This Drawing is for planning purpose and should not be used for construction.  
All dimensions should be confirmed on site and any deviation should be reported back to designer.


**BW: BrickWork**




Existing Front Elevation

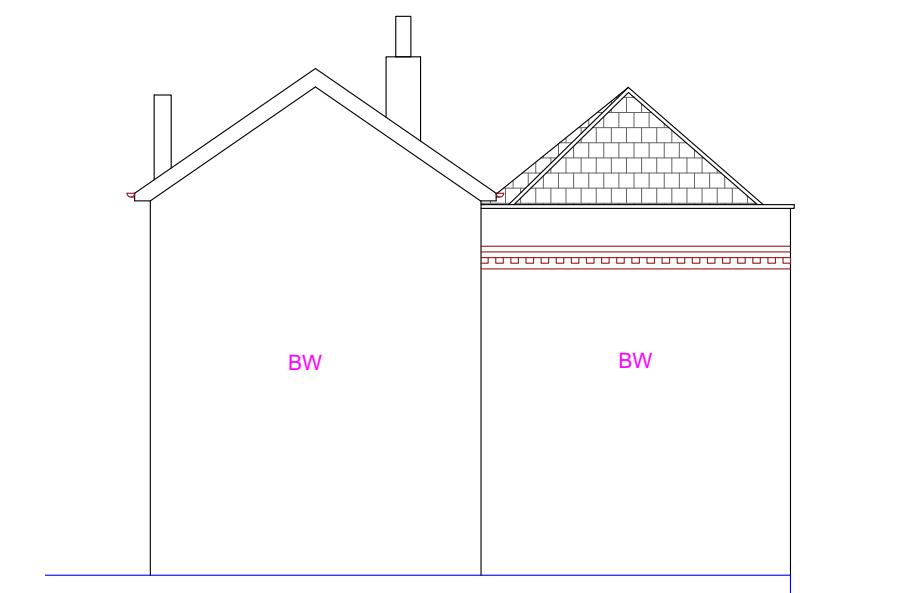

Existing Side Elevation (LHS)

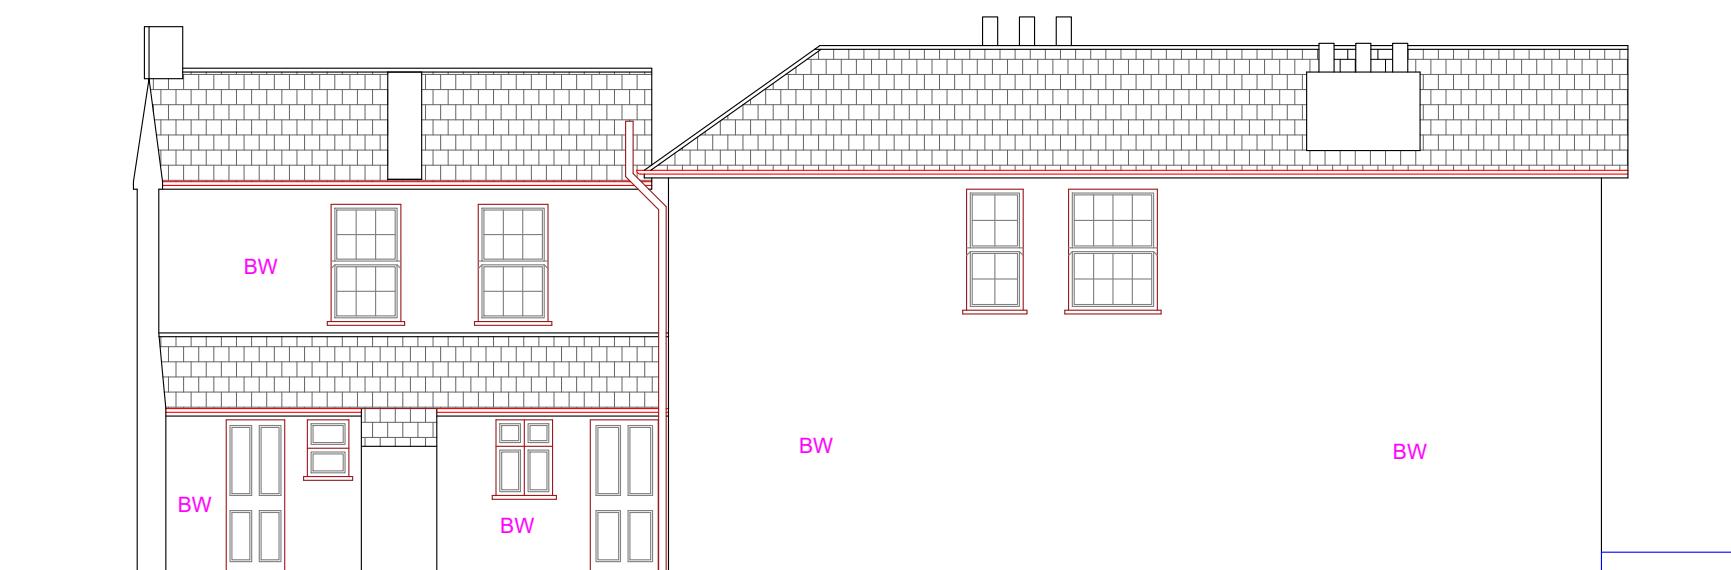

Existing Rear Elevation

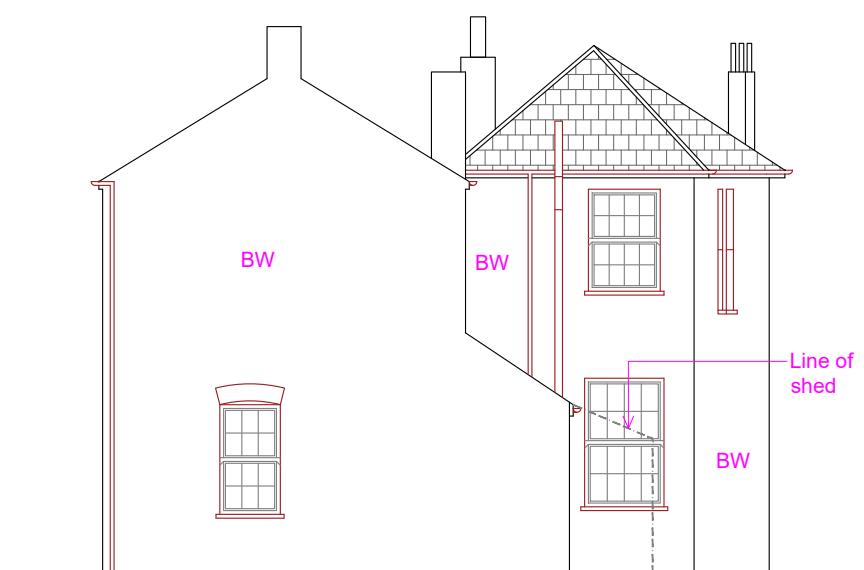

Existing Side Elevation (RHS)

<b>Proposed Development:</b> Single storey front extension	<b>Site Address:</b> Green Cottage, Green Side, Uxbridge UB10 0PN	<b>Revisions:</b> <table border="1"> <tr> <th>Rev</th><th>Date</th><th>Description</th></tr> <tr> <td>A</td><td>28/07/2025</td><td></td></tr> <tr> <td></td><td></td><td></td></tr> <tr> <td></td><td></td><td></td></tr> <tr> <td></td><td></td><td></td></tr> </table>	Rev	Date	Description	A	28/07/2025											<b>Drawing Description:</b> Existing Elevations <b>Drawing No:</b> ART/2025/SE-GC/EE	Scale: 1:100 Paper Size: A3 Sheet No: 3 of 6 	ART CONSULTANTS (UK) LTD 113 LONG LANE STANWELL TW19 7AL M:07960071377 E: ARTCONSULTANTSUK@GMAIL.COM
Rev	Date	Description																		
A	28/07/2025																			