


Note: This Drawing is for planning purpose and should not be used for construction.  
All dimensions should be confirmed on site and any deviation should be reported back to designer.


**BW: BrickWork**



Proposed Front Elevation

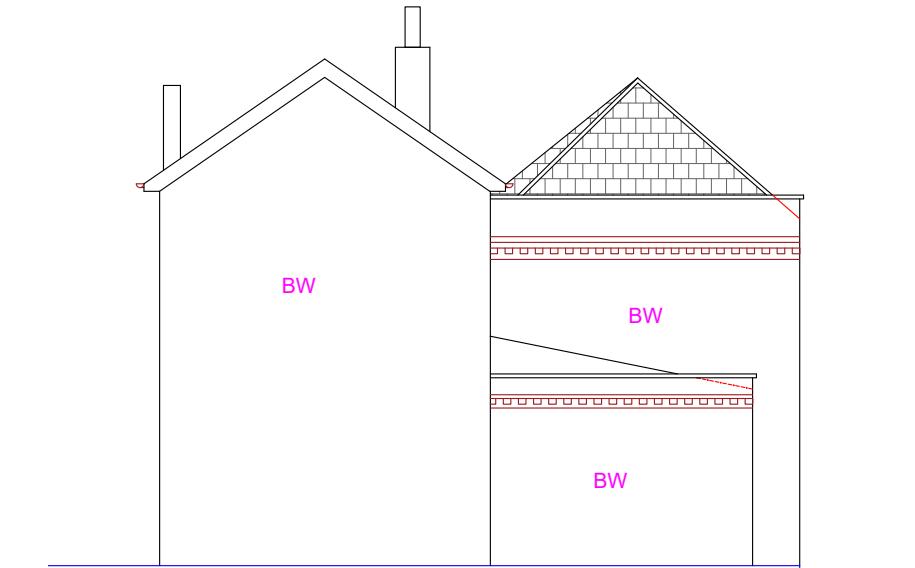

Proposed Side Elevation (LHS)

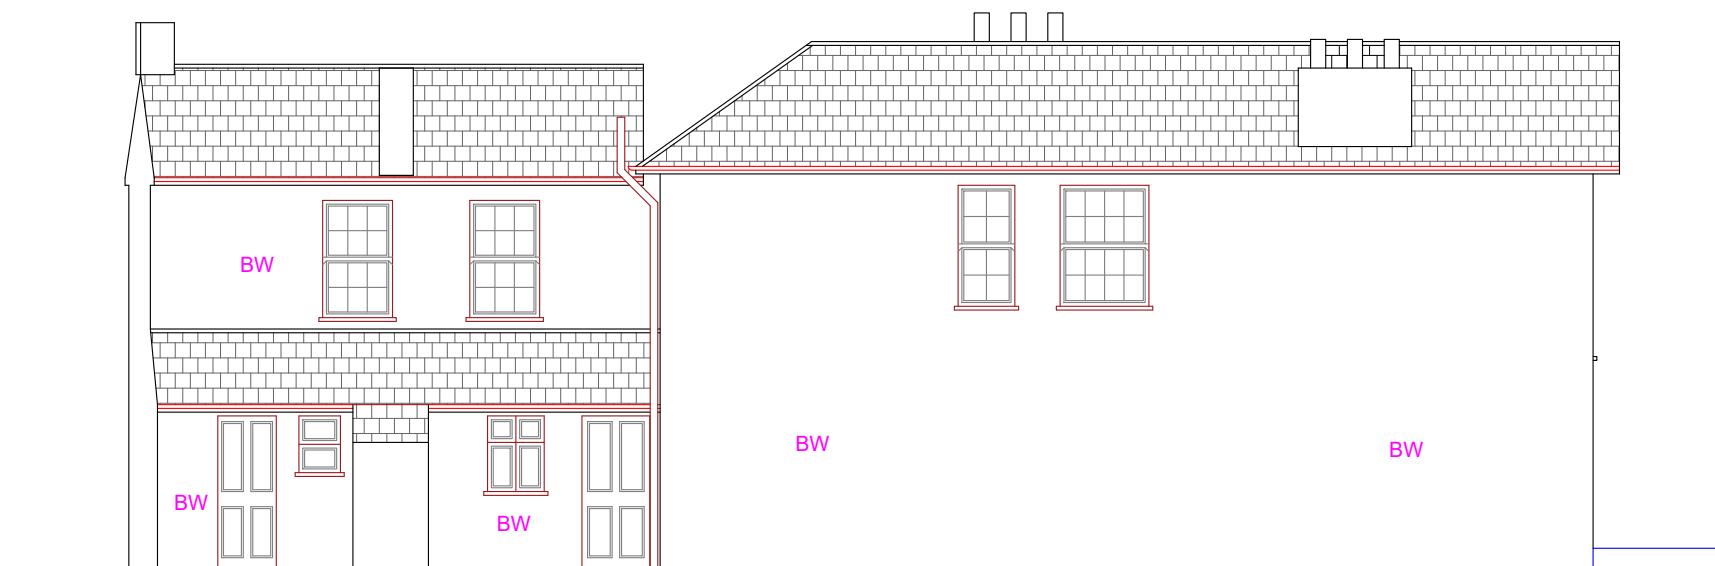

Proposed Rear Elevation - NO CHANGE



Proposed Side Elevation (RHS) - NO CHANGE

<b>Proposed Development:</b> Single storey side/front extension	<b>Site Address:</b> Green Cottage, Green Side, Uxbridge UB10 0PN	<b>Revisions:</b> <table border="1"> <tr> <th>Rev</th><th>Date</th><th>Description</th></tr> <tr> <td>A</td><td>28/07/2025</td><td></td></tr> <tr> <td>B</td><td>19/01/2026</td><td>Added Parapet and Brick detailing on the front extension</td></tr> <tr> <td></td><td></td><td></td></tr> <tr> <td></td><td></td><td></td></tr> </table>	Rev	Date	Description	A	28/07/2025		B	19/01/2026	Added Parapet and Brick detailing on the front extension							<b>Drawing Description:</b> Proposed Elevations  <b>Drawing No:</b> ART/2025/SE-GC/PE Rev B	Scale: 1:100 Paper Size: A3 Sheet No: 4 of 6  	ART CONSULTANTS (UK) LTD 113 LONG LANE STANWELL TW19 7AL M:07960071377 E: ARTCONSULTANTSUK@GMAIL.COM
Rev	Date	Description																		
A	28/07/2025																			
B	19/01/2026	Added Parapet and Brick detailing on the front extension																		