


EXISTING ELEVATIONS 1:100


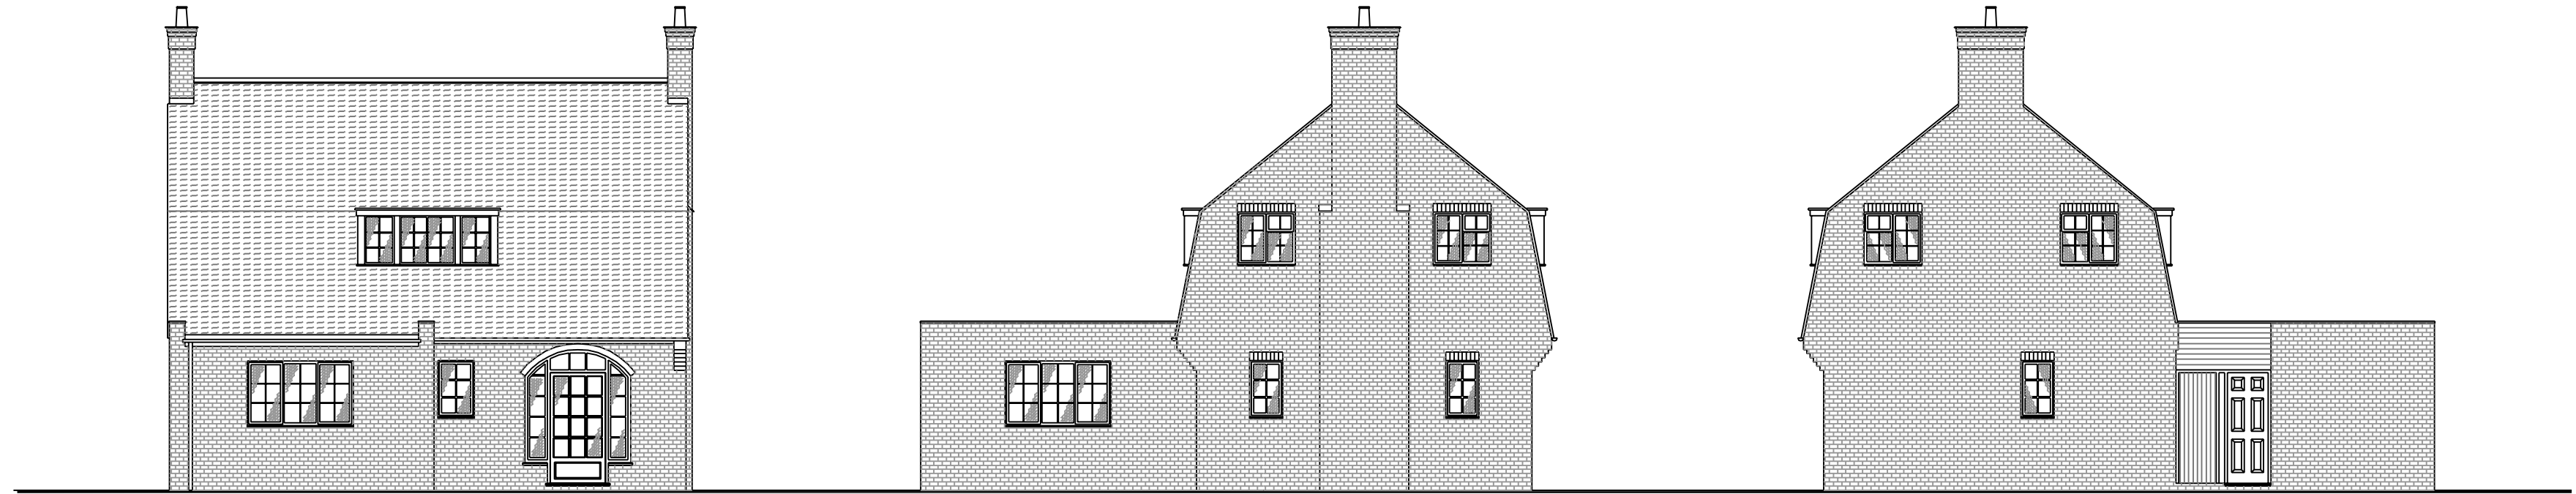


Rear


Side

Side


EXISTING SITE
PLAN 1:500

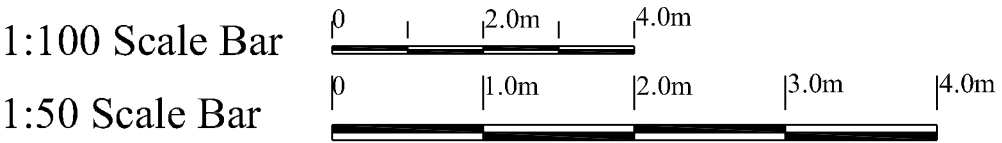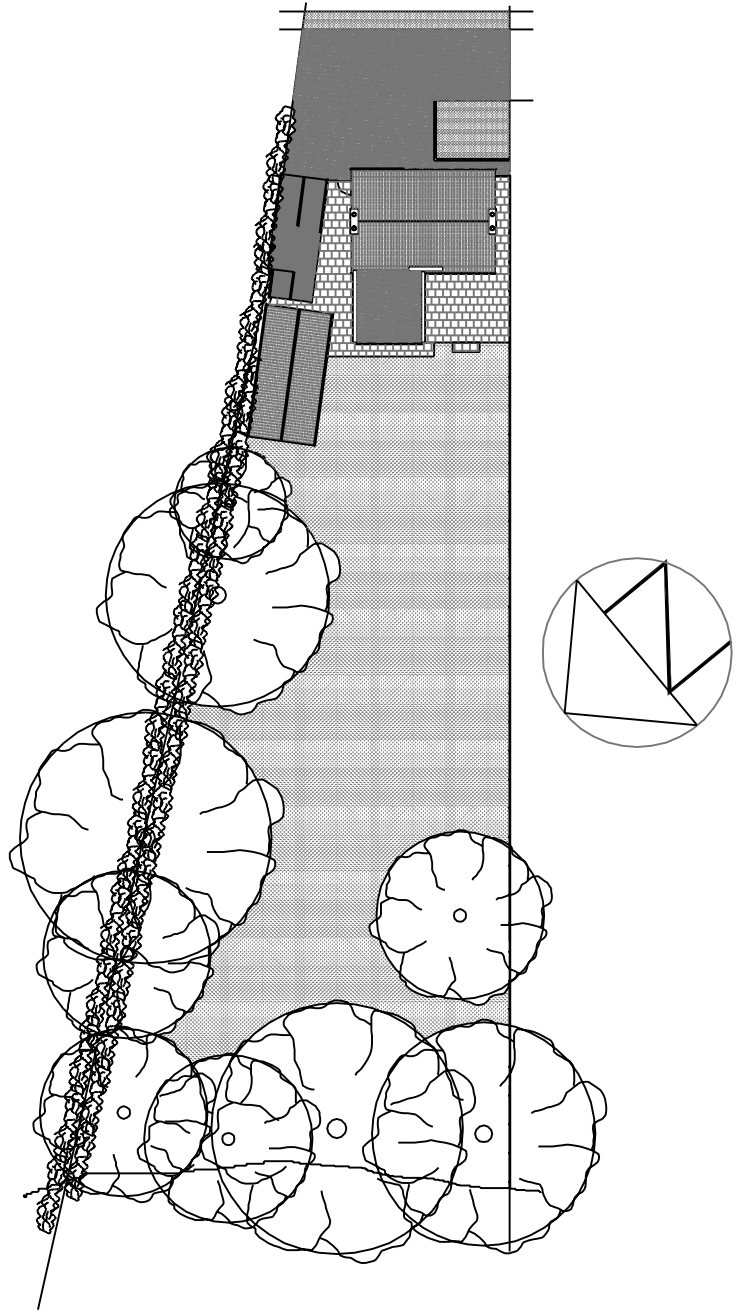

EXISTING GROUND
FLOOR PLAN 1:100

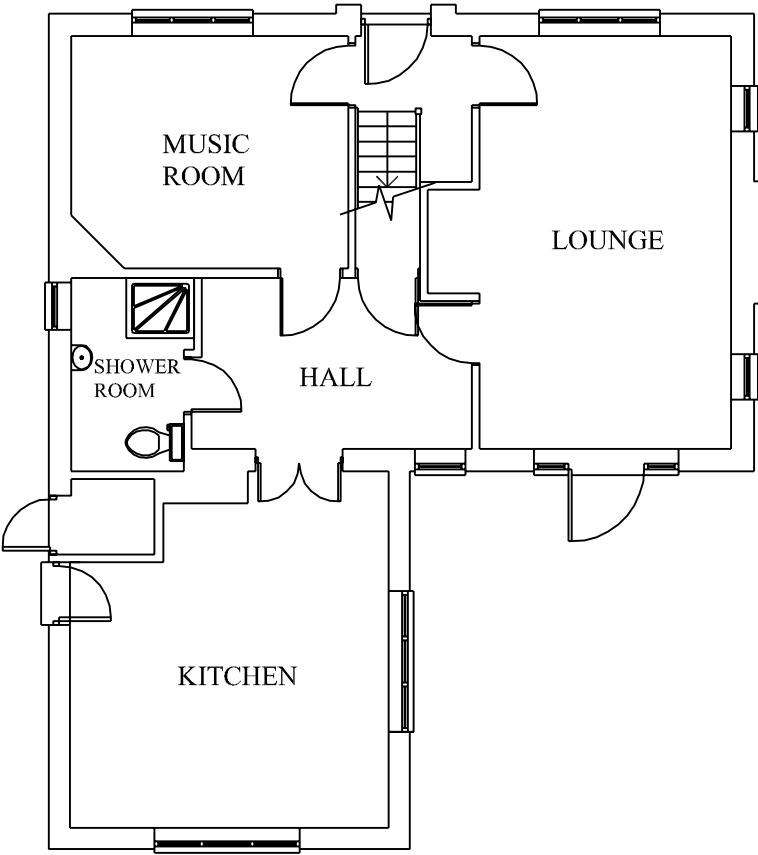

EXISTING FIRST
FLOOR PLAN 1:100

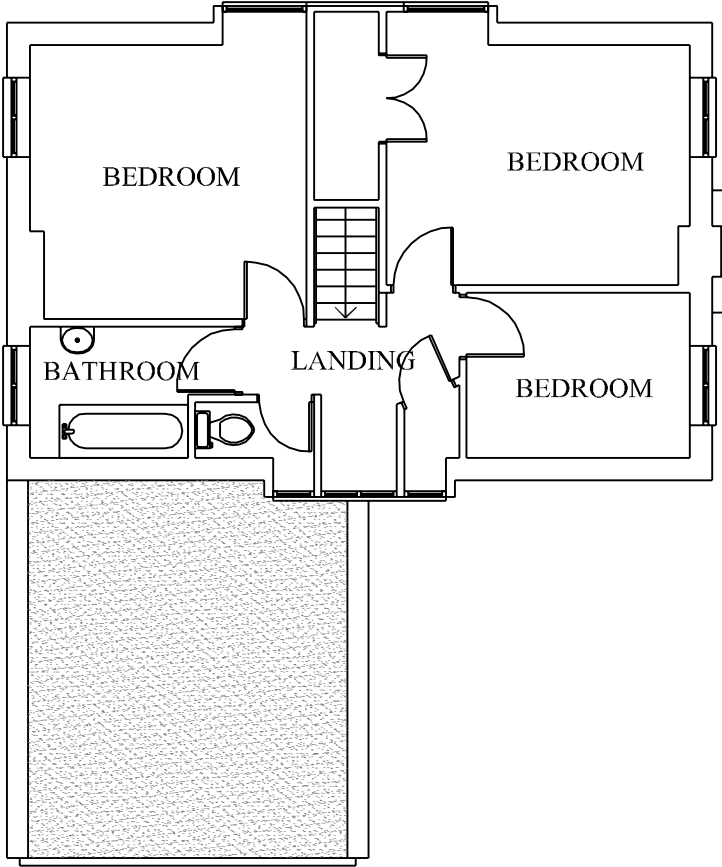

Planning Drawings	✓
Construction Drawings	✓
Approved Working Drawings	✓
ArchiTech Ltd. Architectural Consultants Tel. 01438 223102 / 07768 123899	
Proposed First Floor Rear Extension Mr. Neale and Miss Hopkins 'Millburn', Highfield Close Northwood, London	
Date : May 2010	A2
Scale: 1:20 1:50 1:100 1:1250	
2010 / 35 / 02	© THIS DRAWING IS COPYRIGHT