




GROUND FLOOR PLAN 1:50

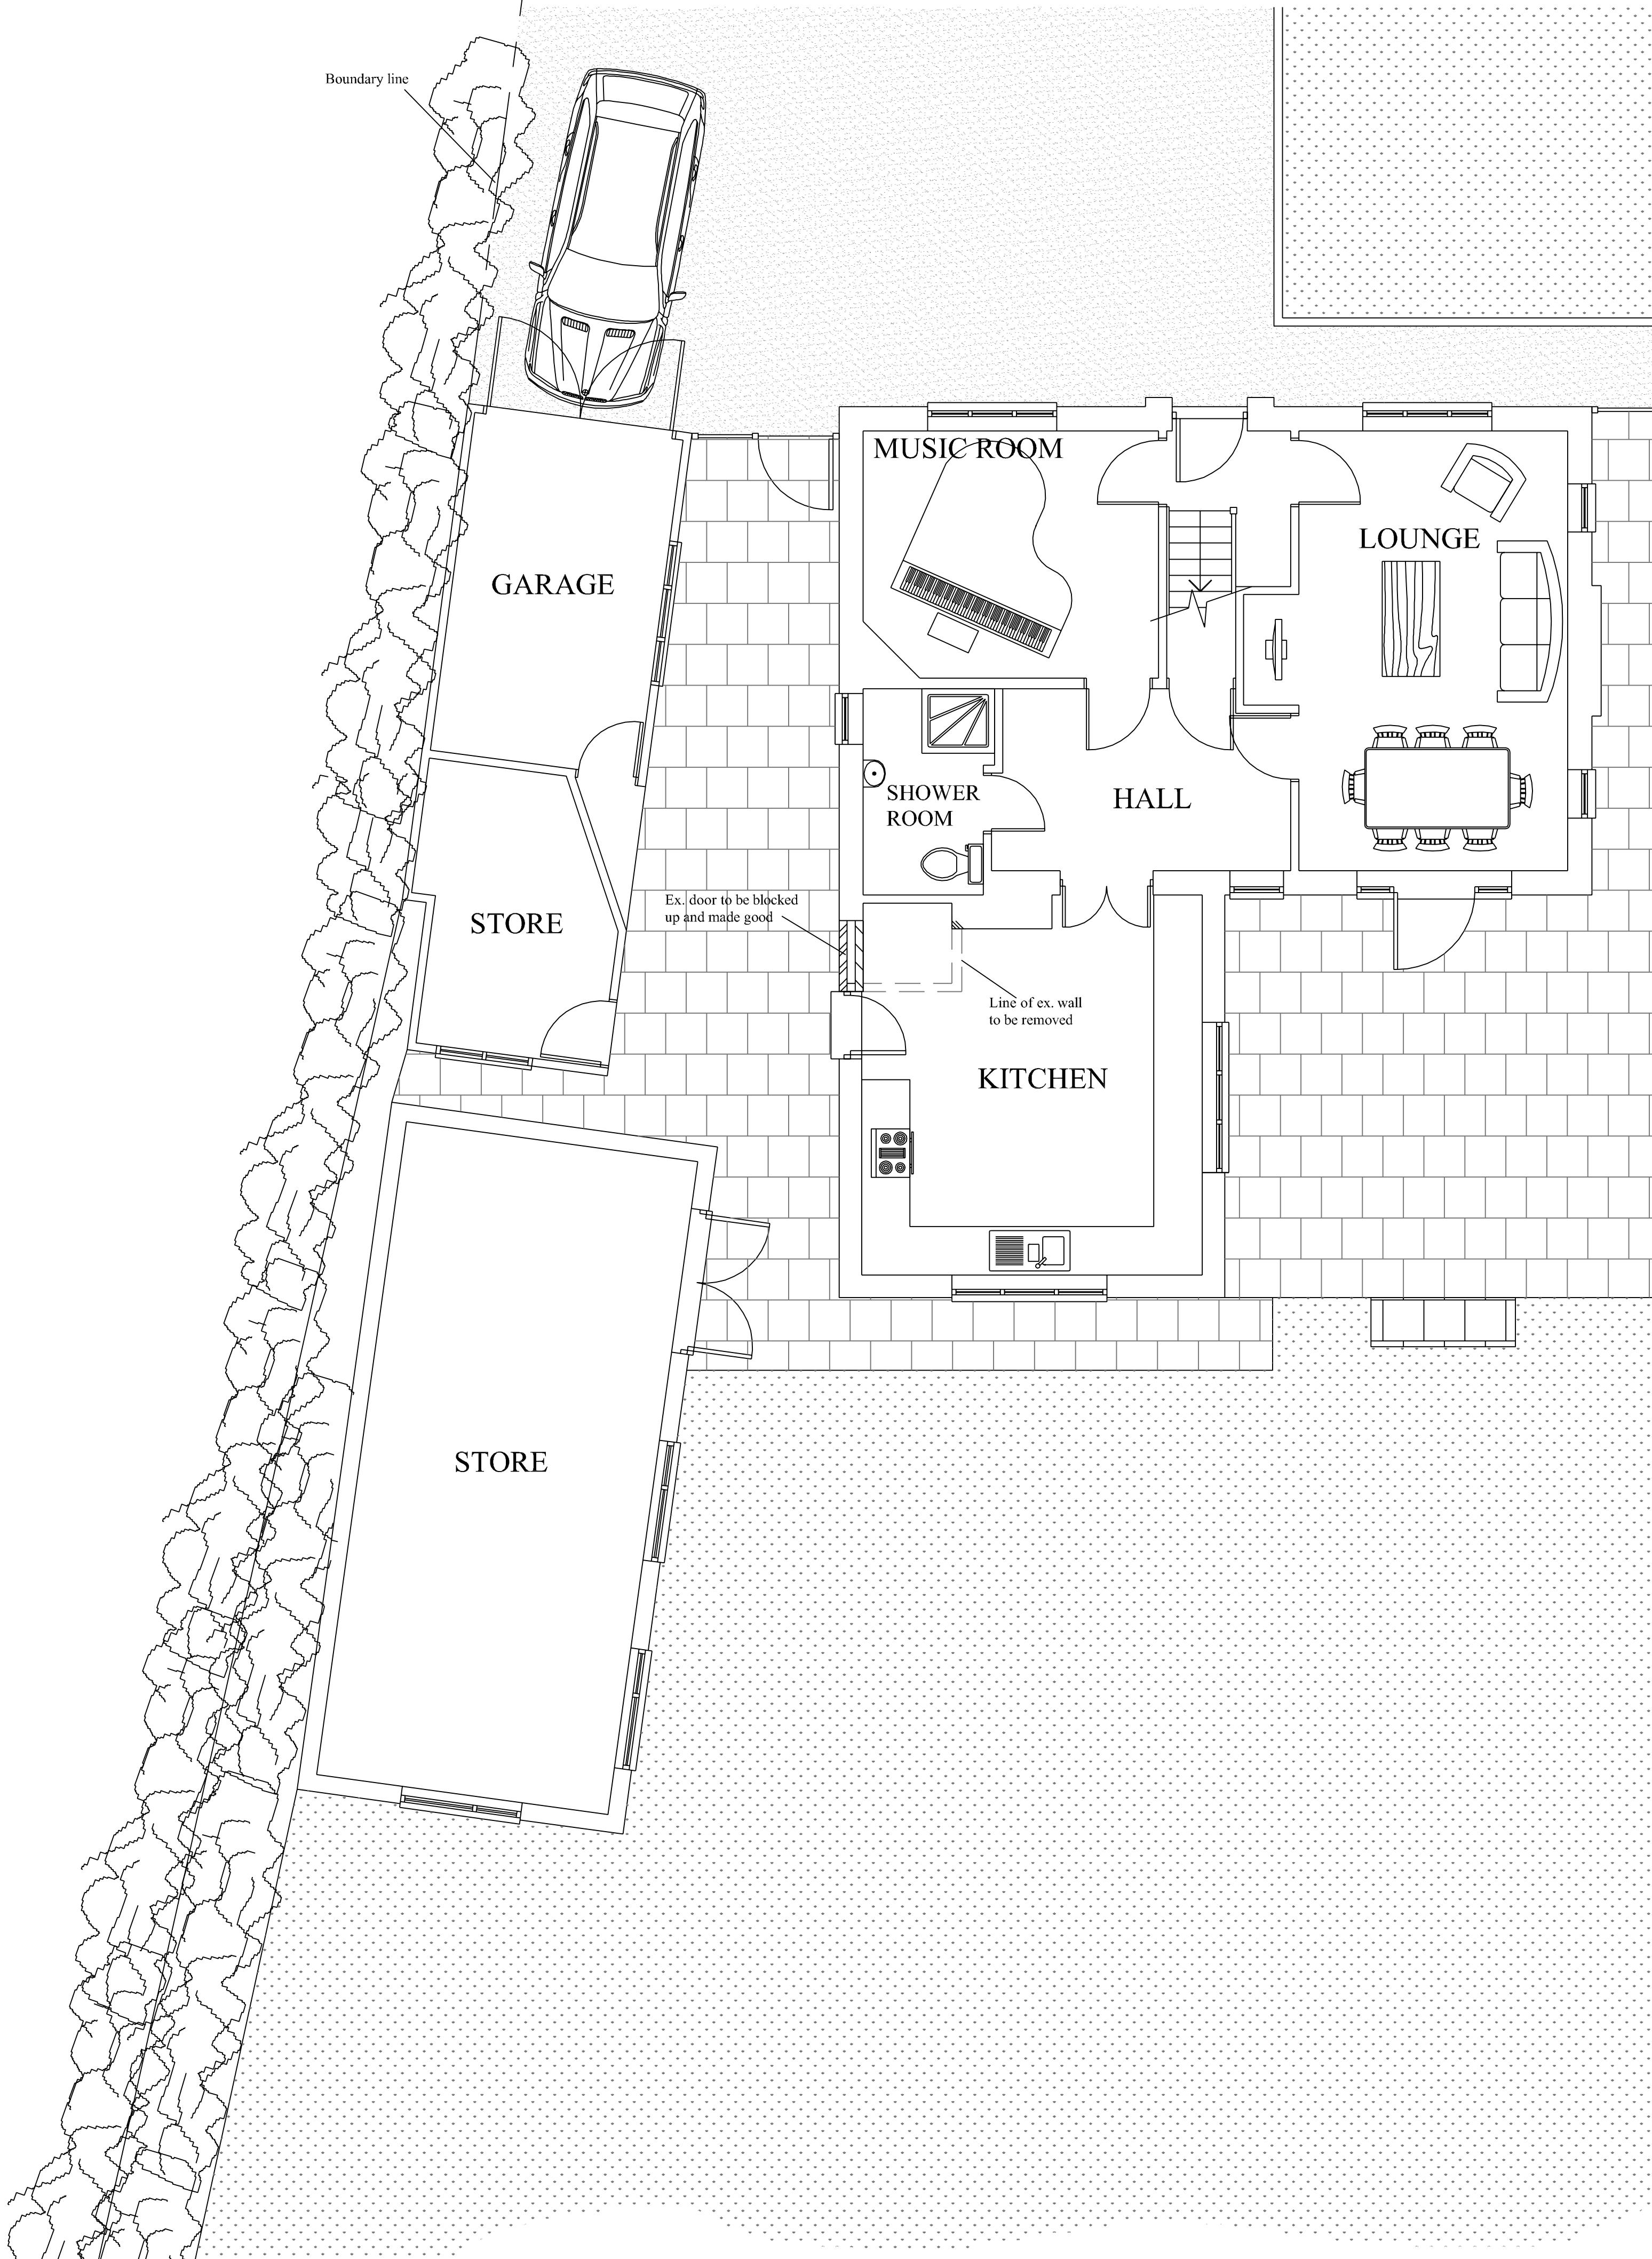



FIRST FLOOR PLAN 1:50

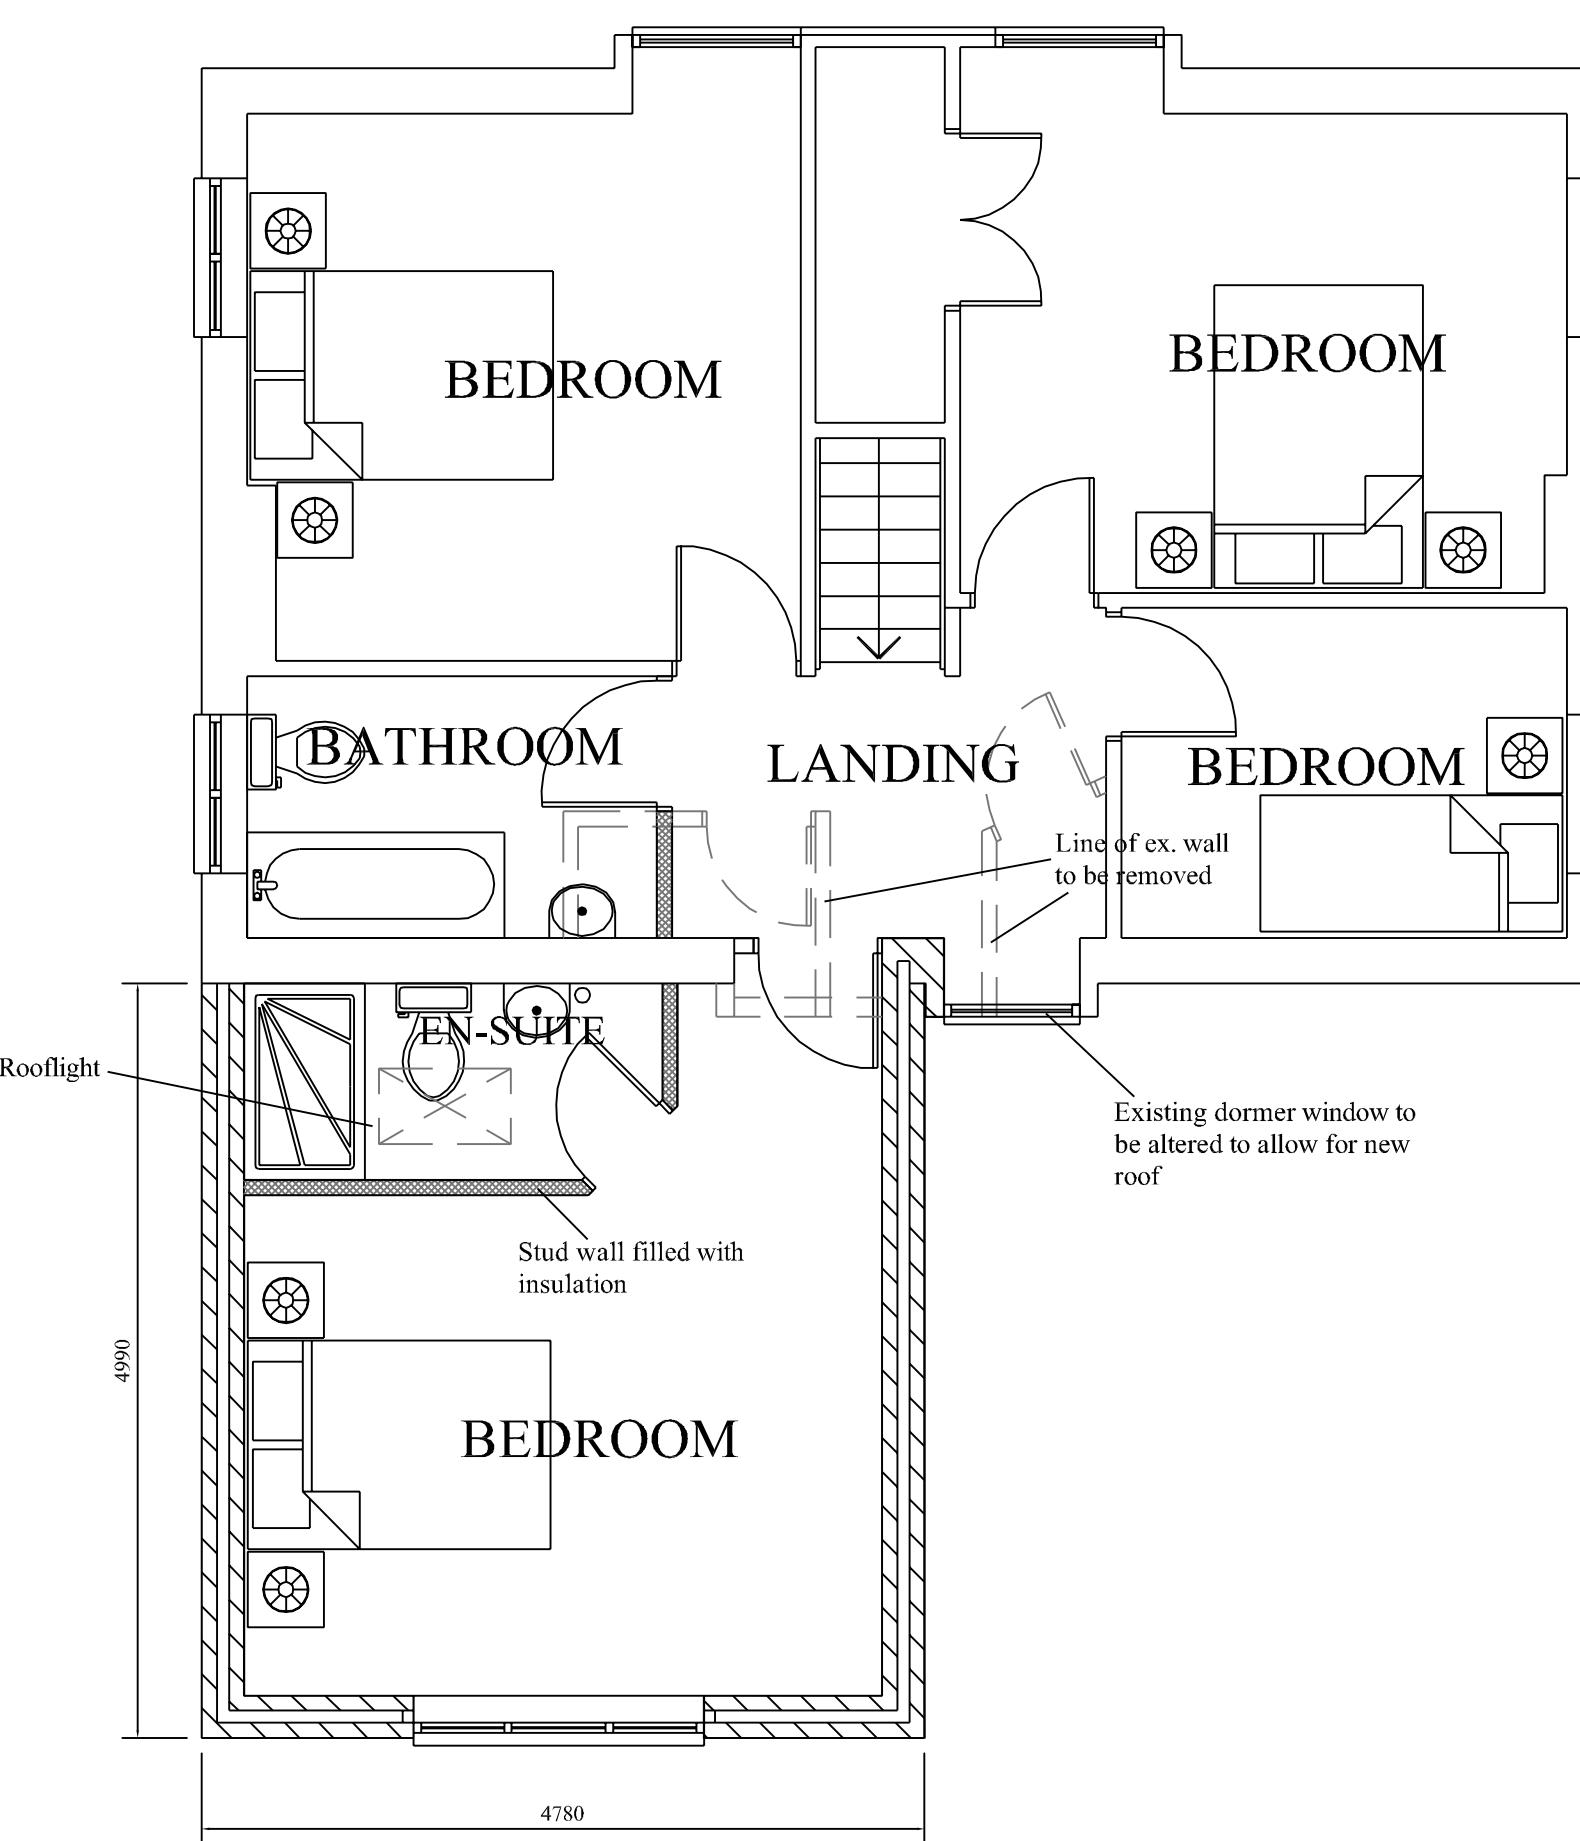

SITE PLAN 1:500

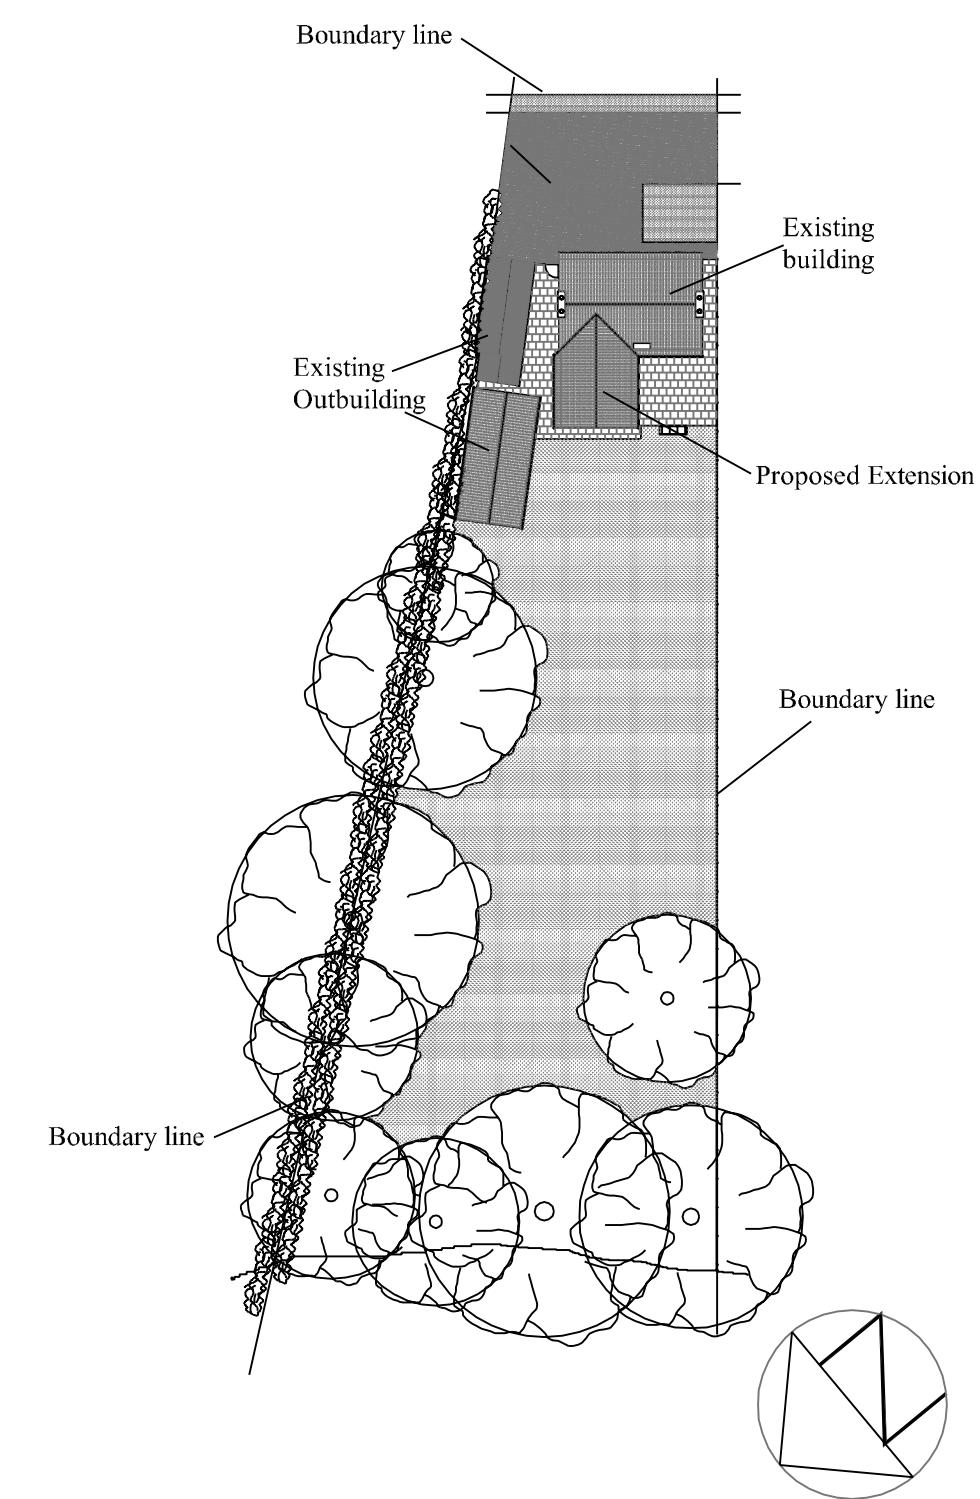

PROPOSED ELEVATIONS 1:100

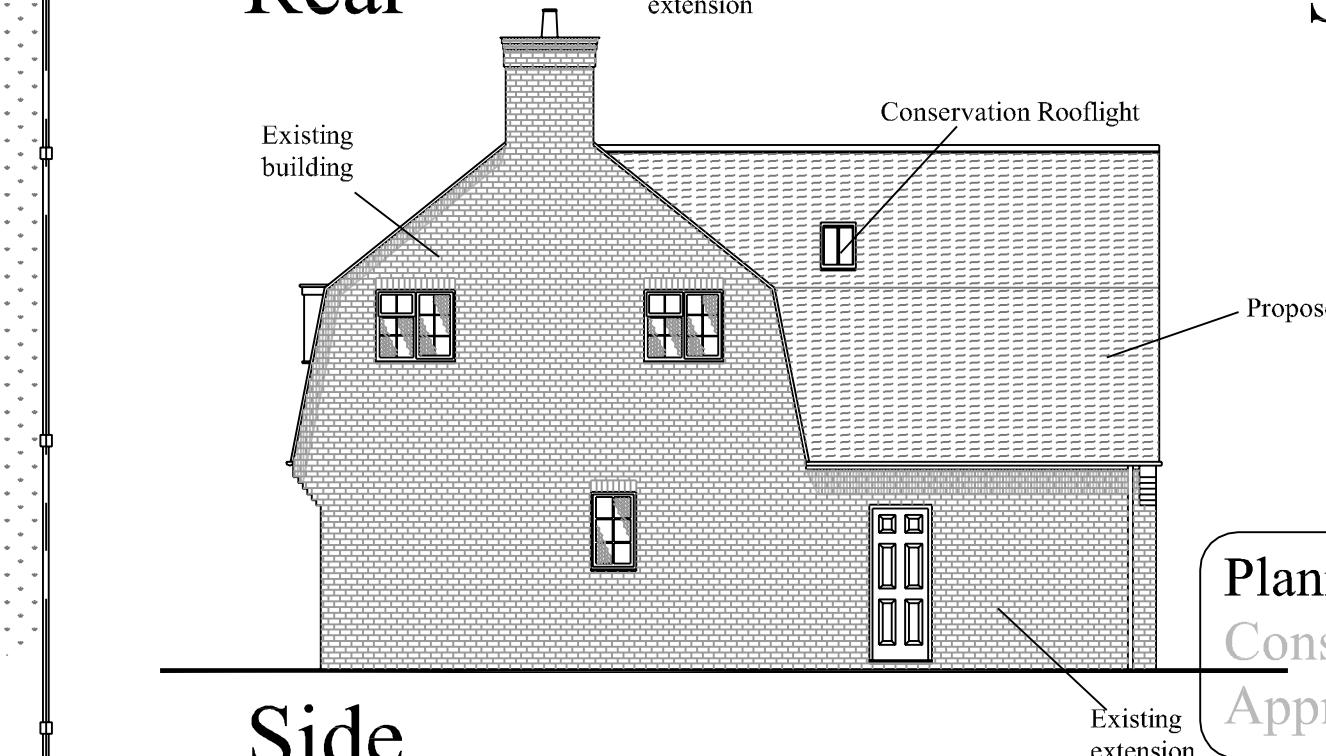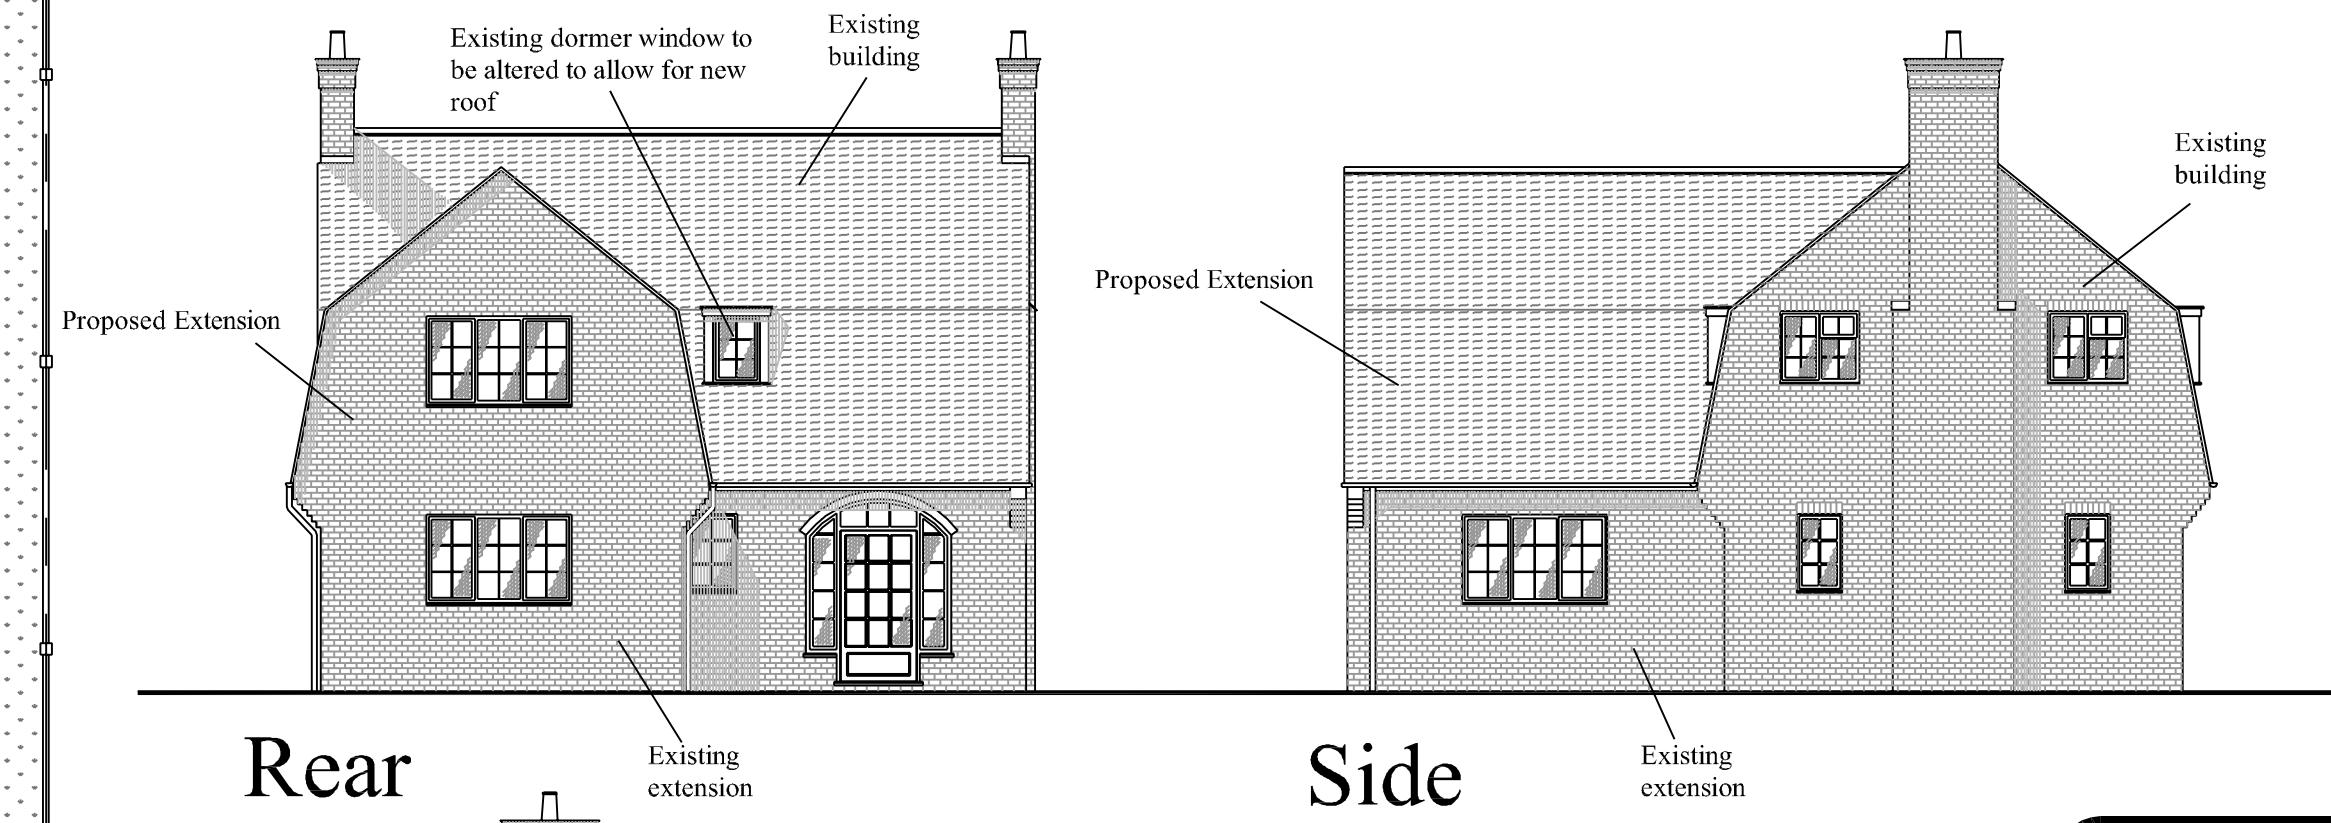

Planning Drawings
Construction Drawings
Approved Working Drawings

ArchiTech Ltd.
Architectural Consultants
Tel. 01438 223102 / 07768 123899
Proposed First Floor Rear Extension
Mr. Neale and Miss Hopkins
'Millburn', Highfield Close
Northwood, London
Date : May 2010 A1
Scale: 1:20 1:50 1:100 1:1250
2010 / 35 / 01
© THIS DRAWING IS
COPYRIGHT