



Existing Plans

 

existing GIA calculation

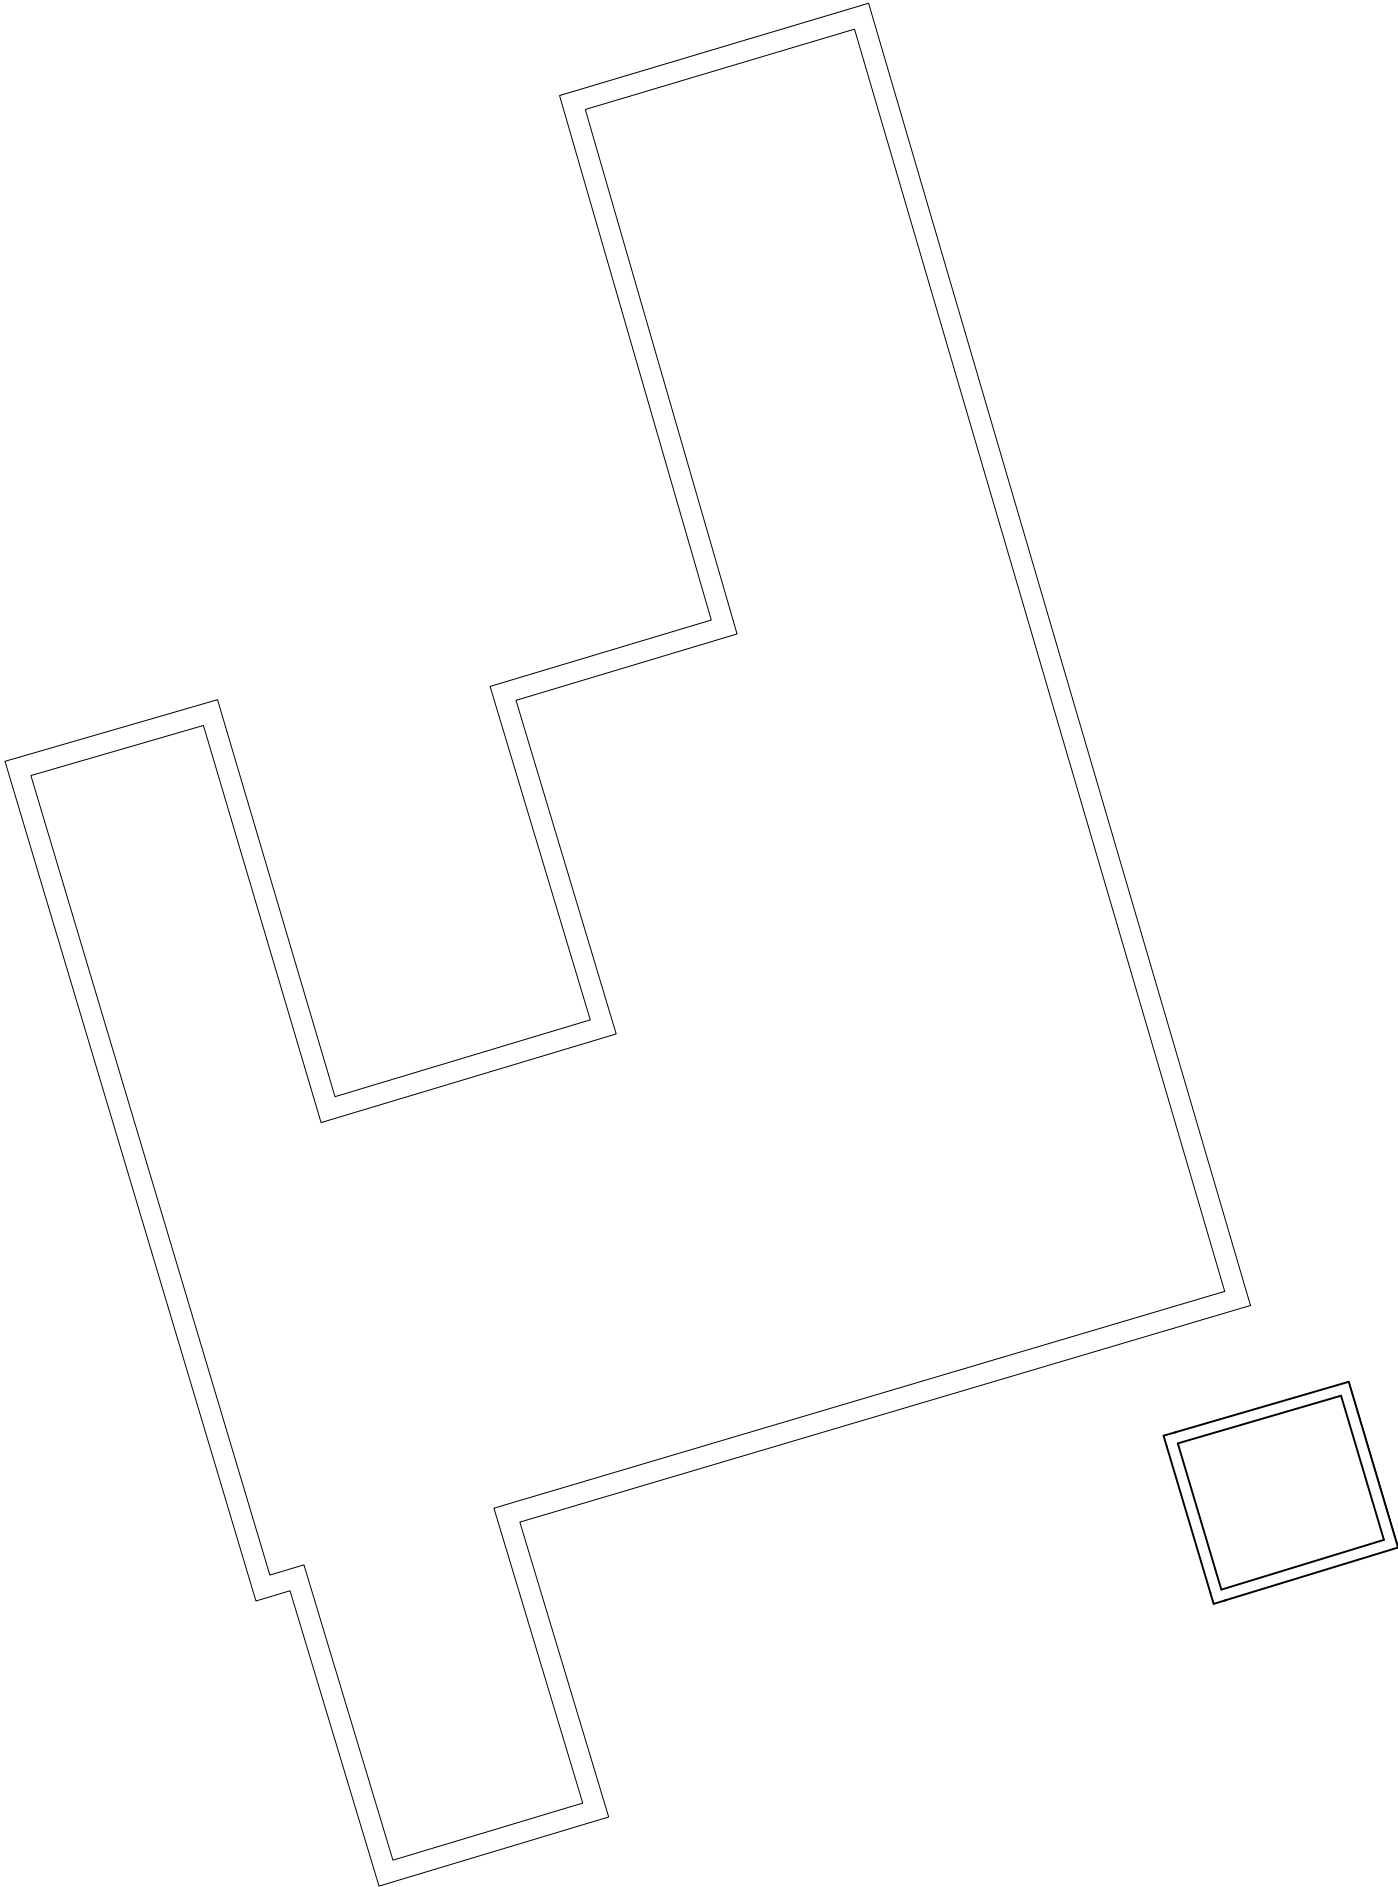

existing 159.5sqm GIA

SCALE	1:100
TRAFFIC NO	A3
SD06	

DRAWING TITLE:
Existing Floor Plan

SITE ADDRESS:
78 THE DRIVE
ICKENHAM

R Clarke Planning Ltd

KEWERRY FARM, RICHMONDSWORTH ROAD
NORTHWOOD, MIDDX, HA6 2HF
TEL: 0181 6064455 FAX: 0181 6064455
E-Mail: RCLARKE@btinternet.com
Mobile number 077996 20153