



Proposed Plans

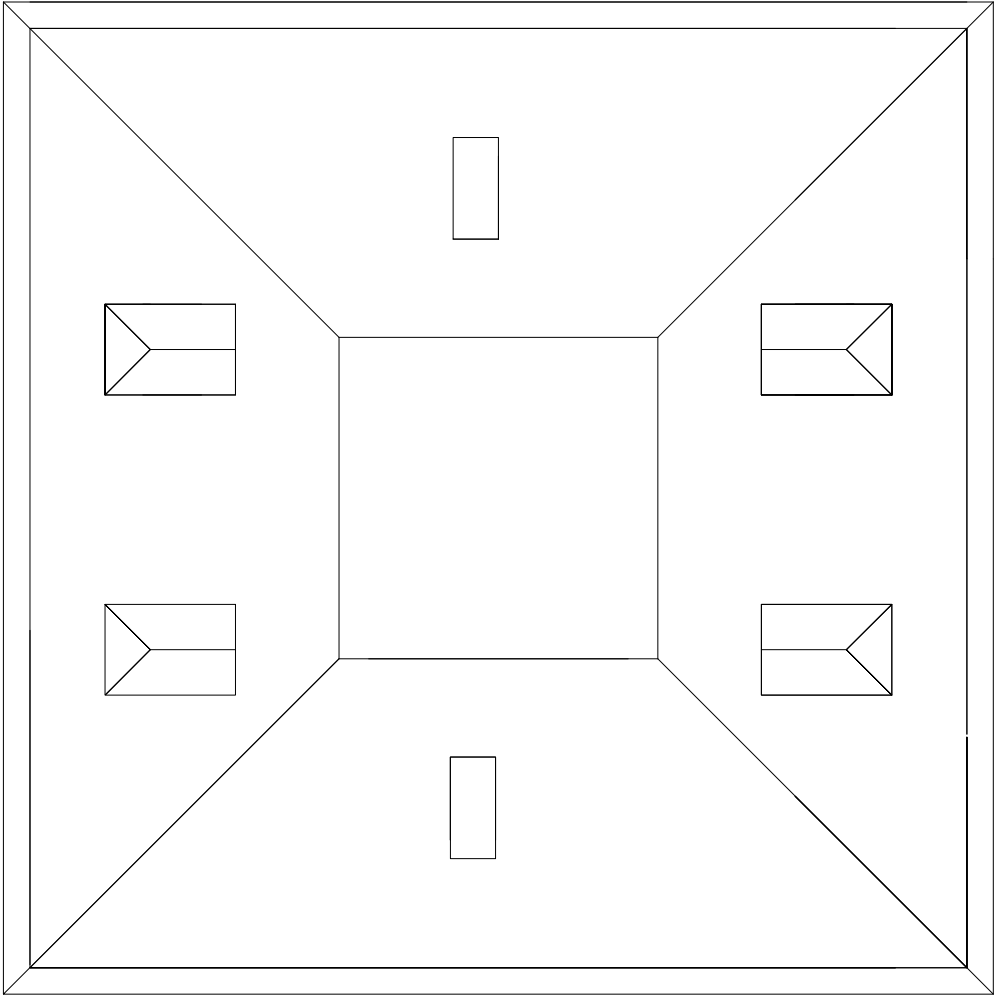

Roof Plan

 

PROPOSED PLANS

SCALE: 1:100		Paper Size: A3
DRAWING NO: SD/20		
DRAWING TITLE:		
SITE ADDRESS: 78 THE DRIVE ICKENHAM		
<i>R Clarke Planning Ltd</i> KENNEDY EAST ROAD NORTHWOOD, MIDOX, HA6 2RF TEL: 01923 449355 FAX: 01923 449356 E-Mail: RClarkePLtd@aol.com Mobile number 077966 20153		
R Clarke Planning Ltd		
Copyright 2005 R Clarke Planning Ltd		