



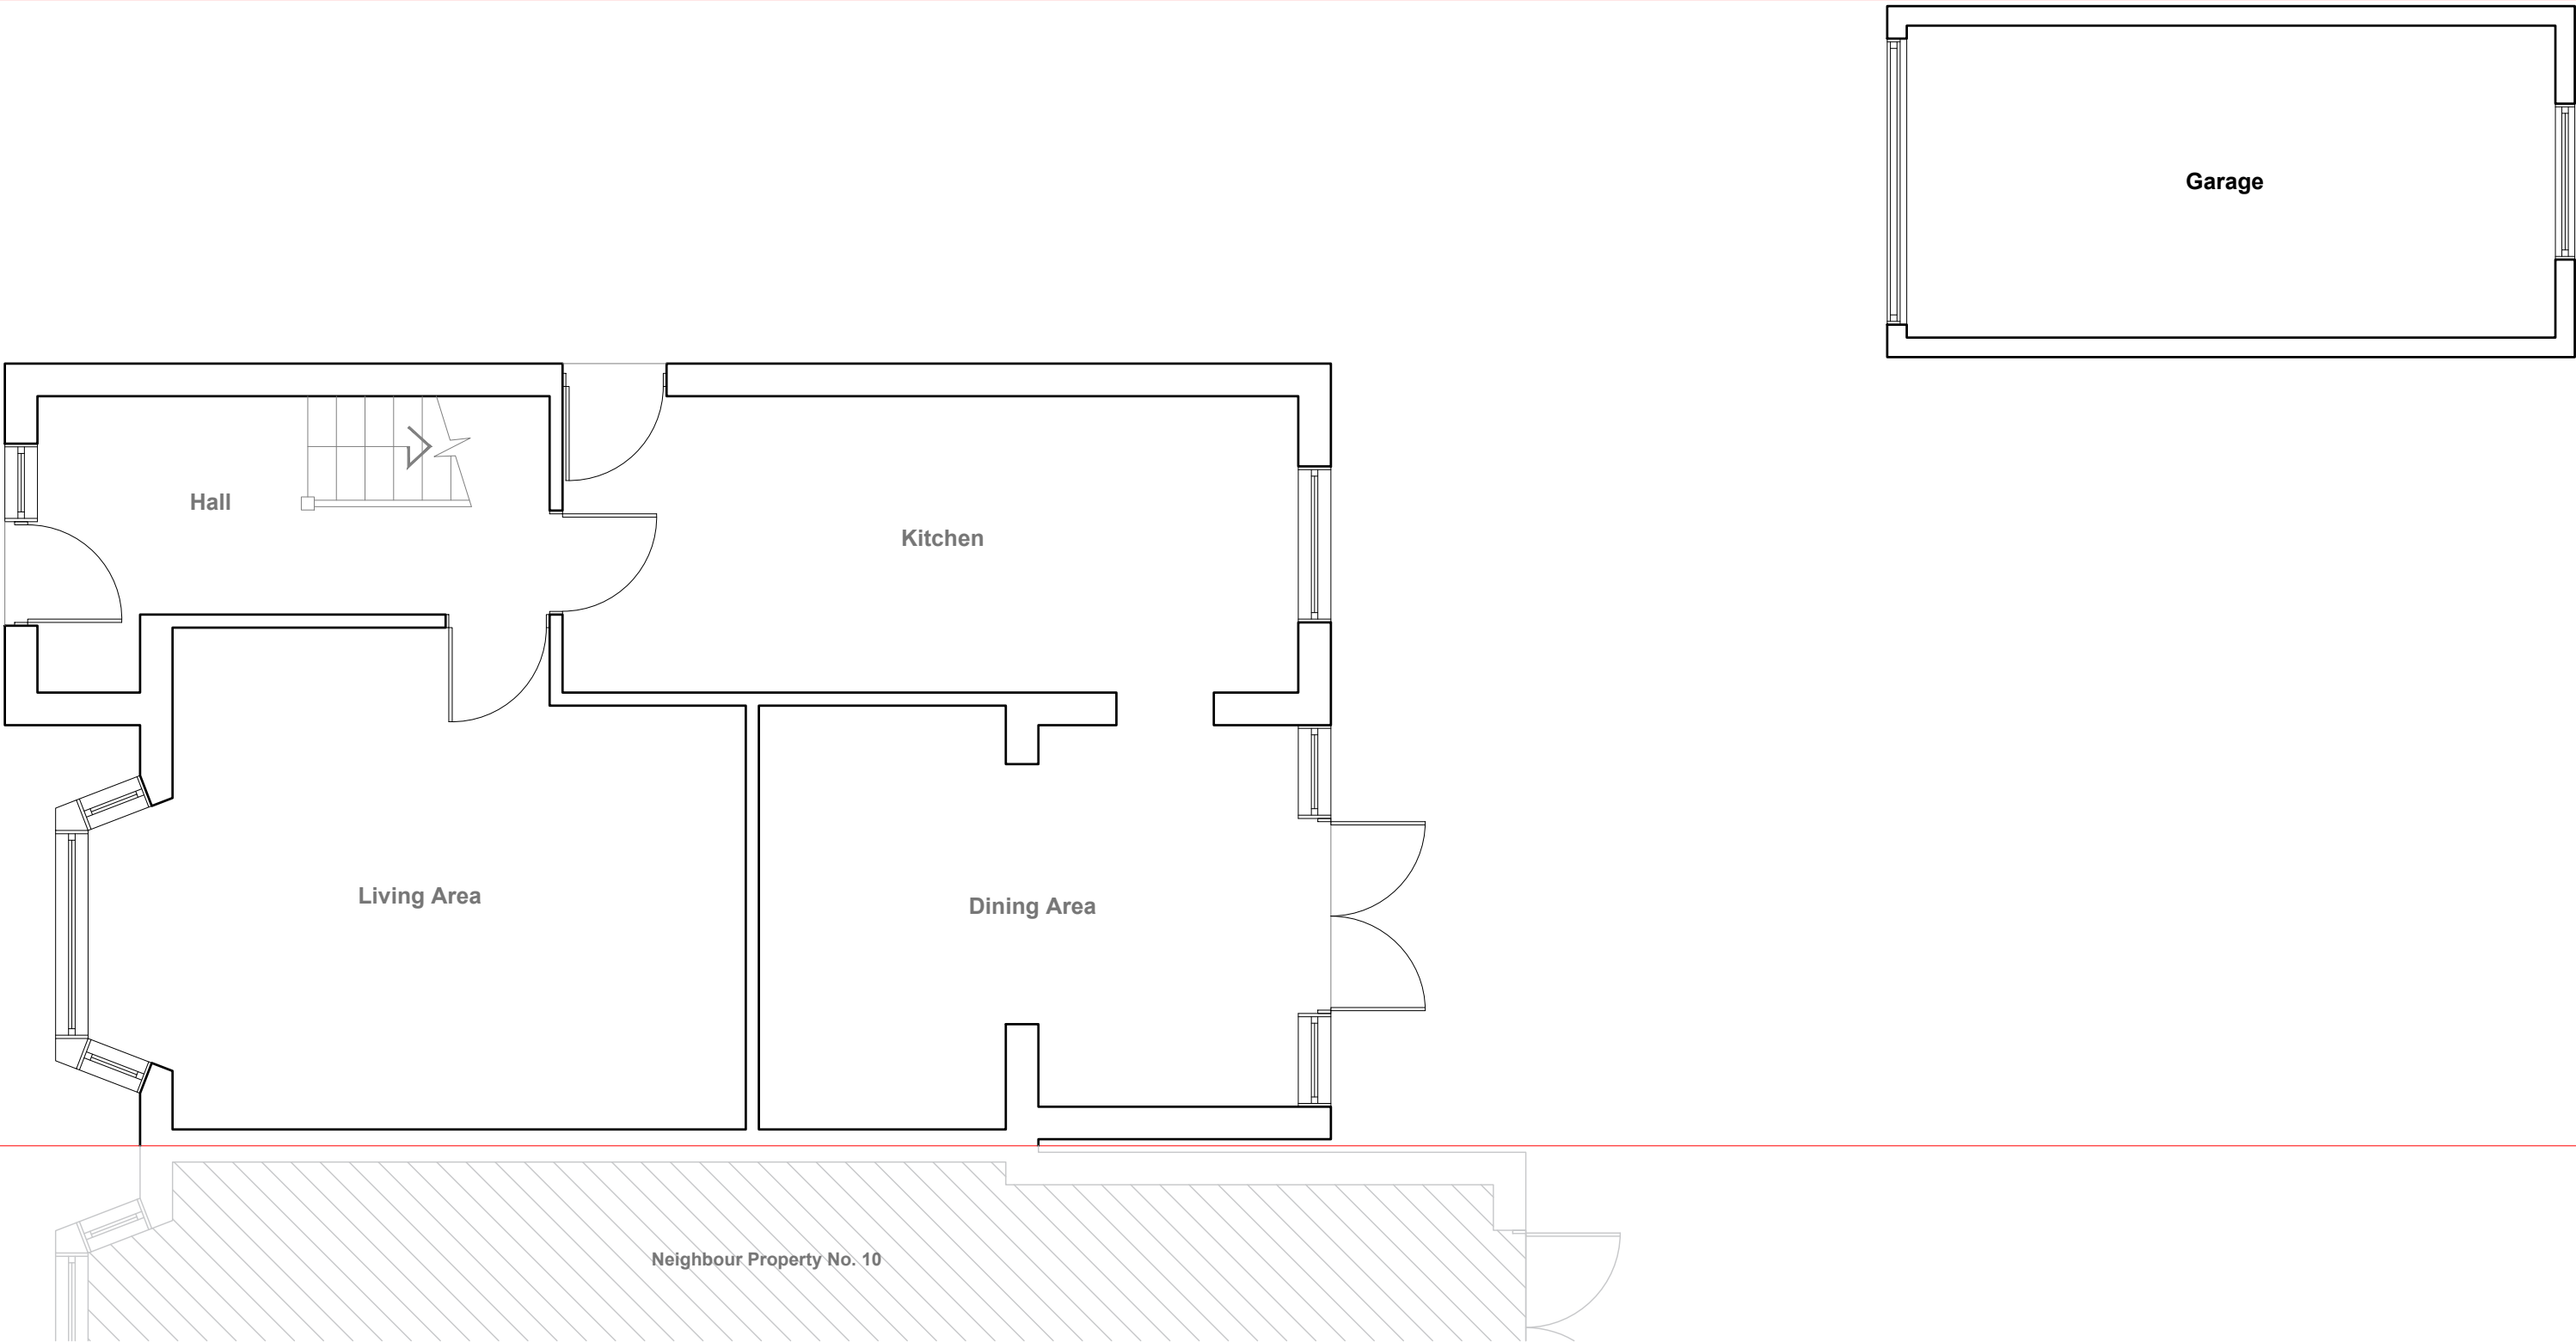

Existing Ground Floor Plan
Scale 1:50



Notes All plans, sections & elevations are based on measured readings and scaled dimension. Any discrepancies be reported immediately. To be read in conjunction with Structural Engineers' drawings and Mechanical and Electrical drawings All Materials To Match Existing	Revisions	Drawing name Existing - Ground Floor Plan		Drawing no 12 HH 01	Rev
		Project 12 Bradshawe Waye, Uxbridge UB8 3RQ		 SHIVY DESIGNS & DEVELOPMENTS LTD +44 7410377527 info@upcgrp.com	
		Scale 1:50 @ A3	Status Planning		

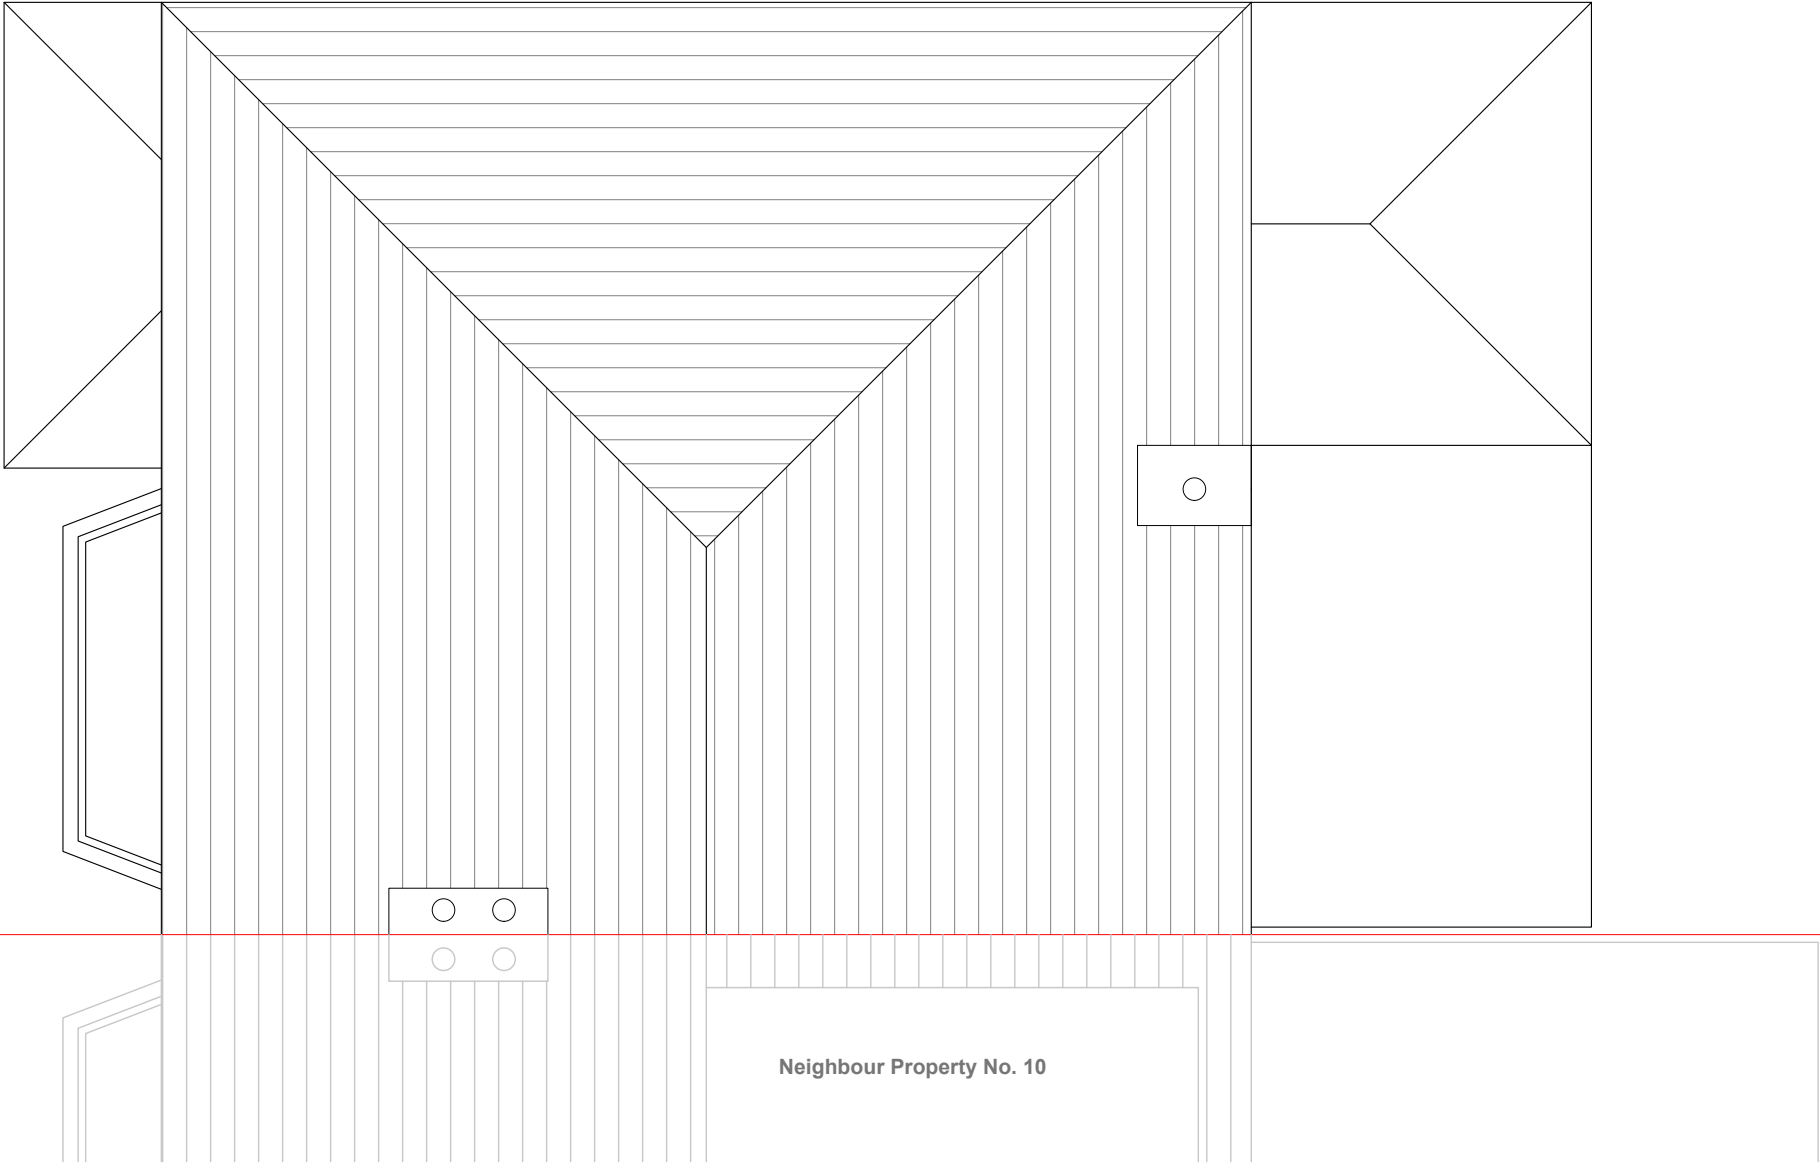

Existing Roof Plan
Scale 1:50



Notes All plans, sections & elevations are based on measured readings and scaled dimension. Any discrepancies be reported immediately. To be read in conjunction with Structural Engineers' drawings and Mechanical and Electrical drawings All Materials To Match Existing	Revisions	Drawing name Existing - Roof Plan	Drawing no 12 HH 03	Rev
		Project 12 Bradshawe Waye, Uxbridge UB8 3RQ	Scale 1:50 @ A3	Status Planning

SHIVAY

DESIGNS & DEVELOPMENTS LTD

+44 7410377527


info@upcgrp.com




Existing Front Elevation
Scale 1:100



Existing Side Elevation
Scale 1:100

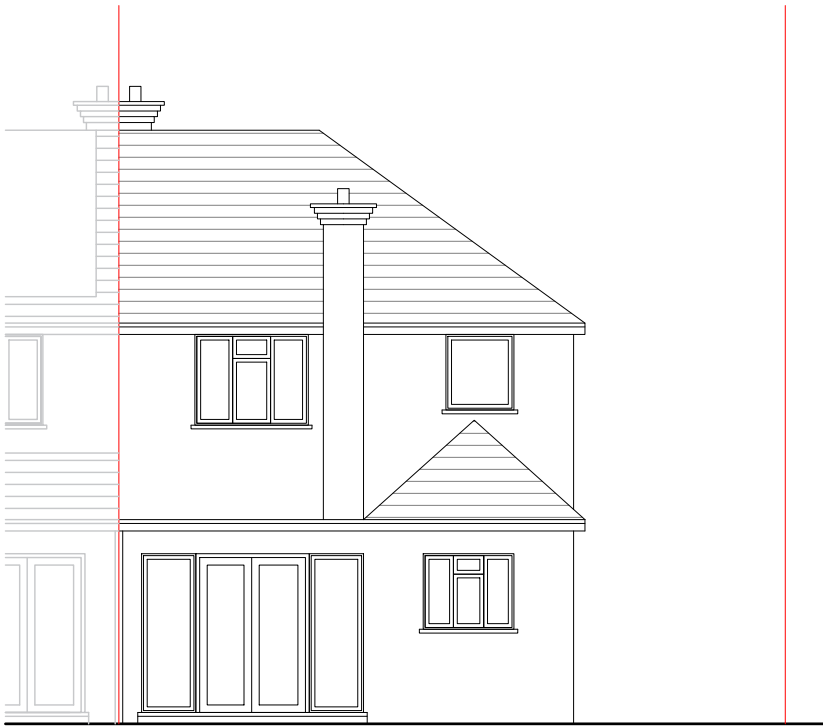


Existing Rear Elevation
Scale 1:100

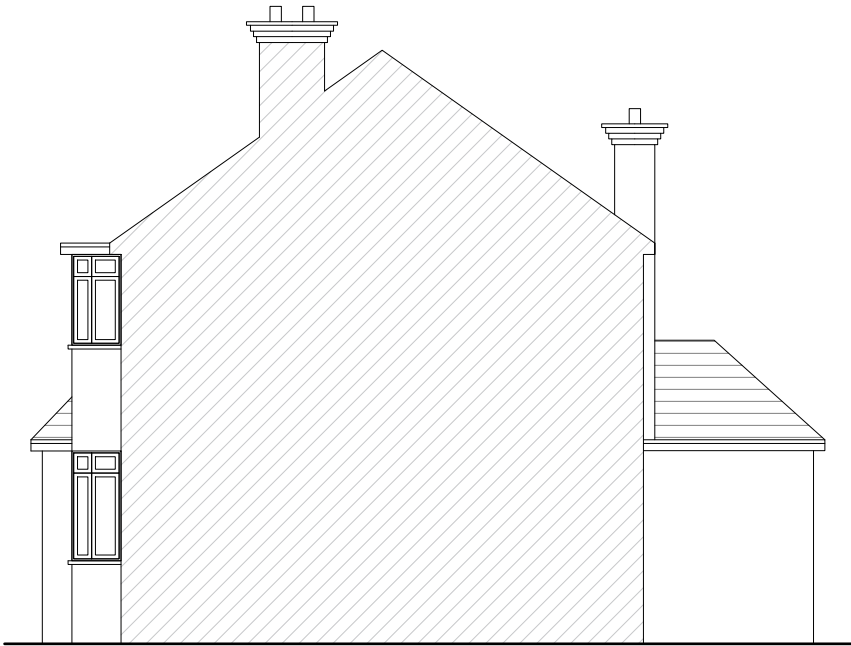

Existing Side Elevation
Scale 1:100




Notes All plans, sections & elevations are based on measured readings and scaled dimension. Any discrepancies be reported immediately. To be read in conjunction with Structural Engineers' drawings and Mechanical and Electrical drawings All Materials To Match Existing	Revisions	Drawing name Existing - Elevations		Drawing no 12 HH 04	Rev
		Project 12 Bradshawe Waye, Uxbridge UB8 3RQ			
		Scale 1:100 @ A3	Status Planning		

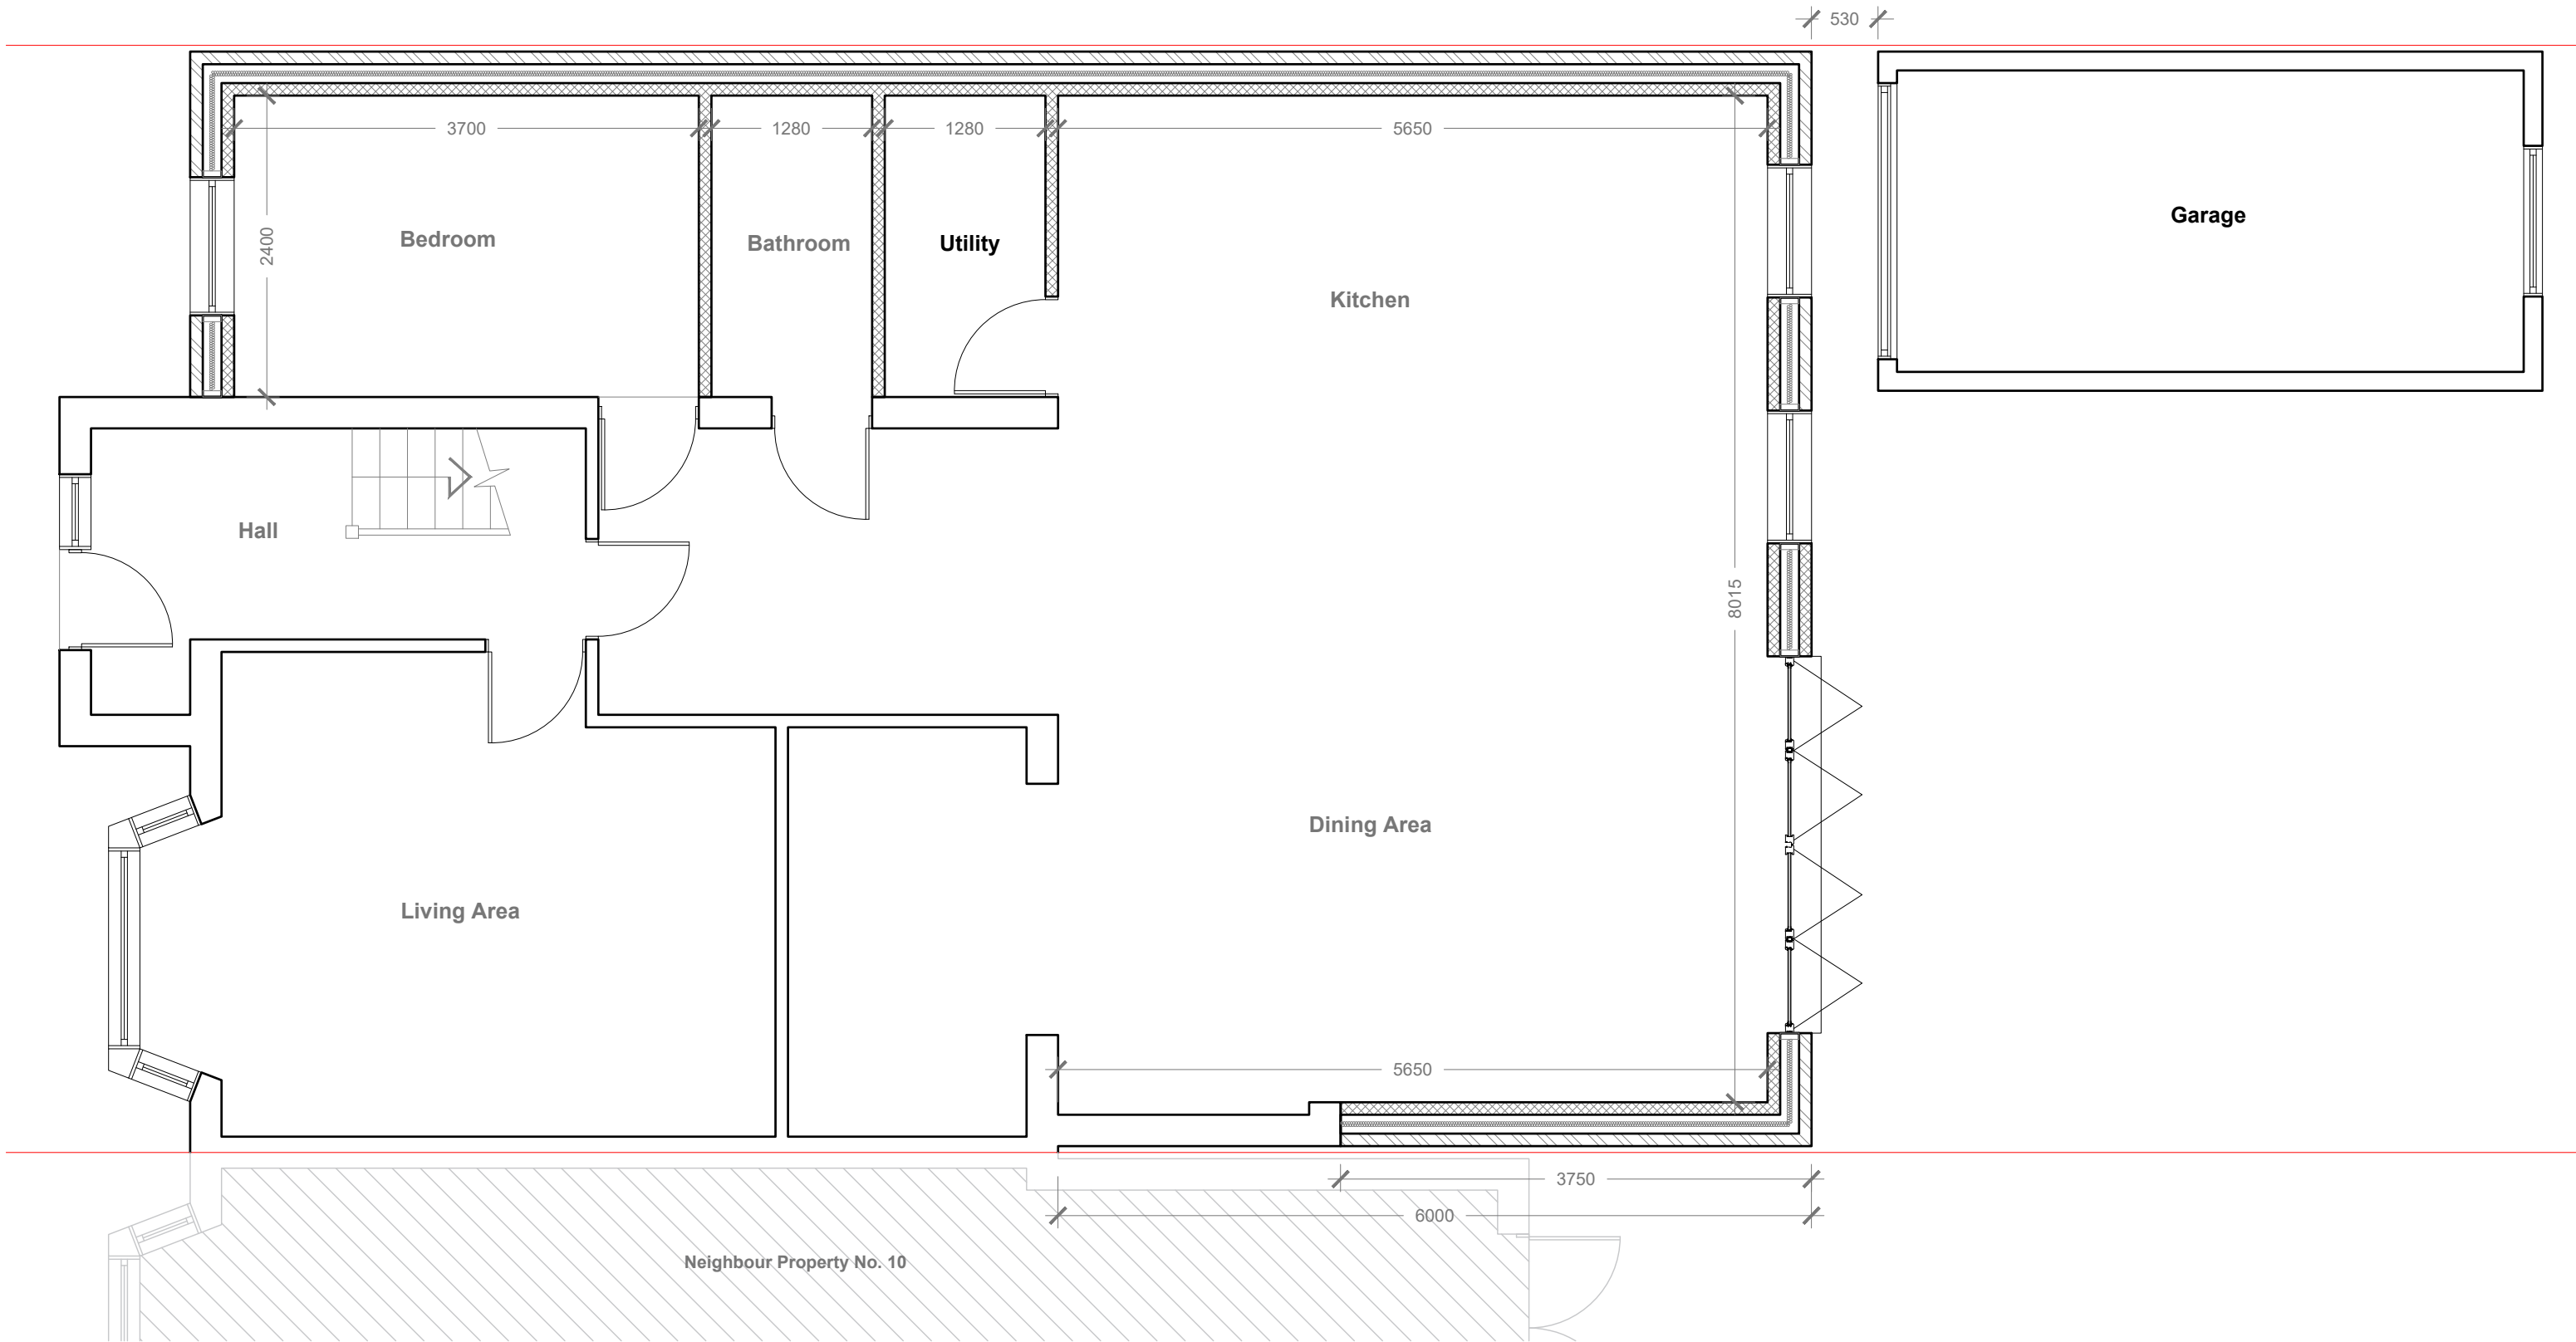

Proposed Ground Floor Plan
Scale 1:50




Notes All plans, sections & elevations are based on measured readings and scaled dimension. Any discrepancies be reported immediately. To be read in conjunction with Structural Engineers' drawings and Mechanical and Electrical drawings All Materials To Match Existing	Revisions	Drawing name Proposed- Ground Floor Plan		Drawing no 12 HH 05	Rev
		Project 12 Bradshawe Waye, Uxbridge UB8 3RQ		 SHIVY DESIGNS & DEVELOPMENTS LTD +44 7410377527 info@upcgrp.com	
			Scale 1:50 @ A3		Status Planning

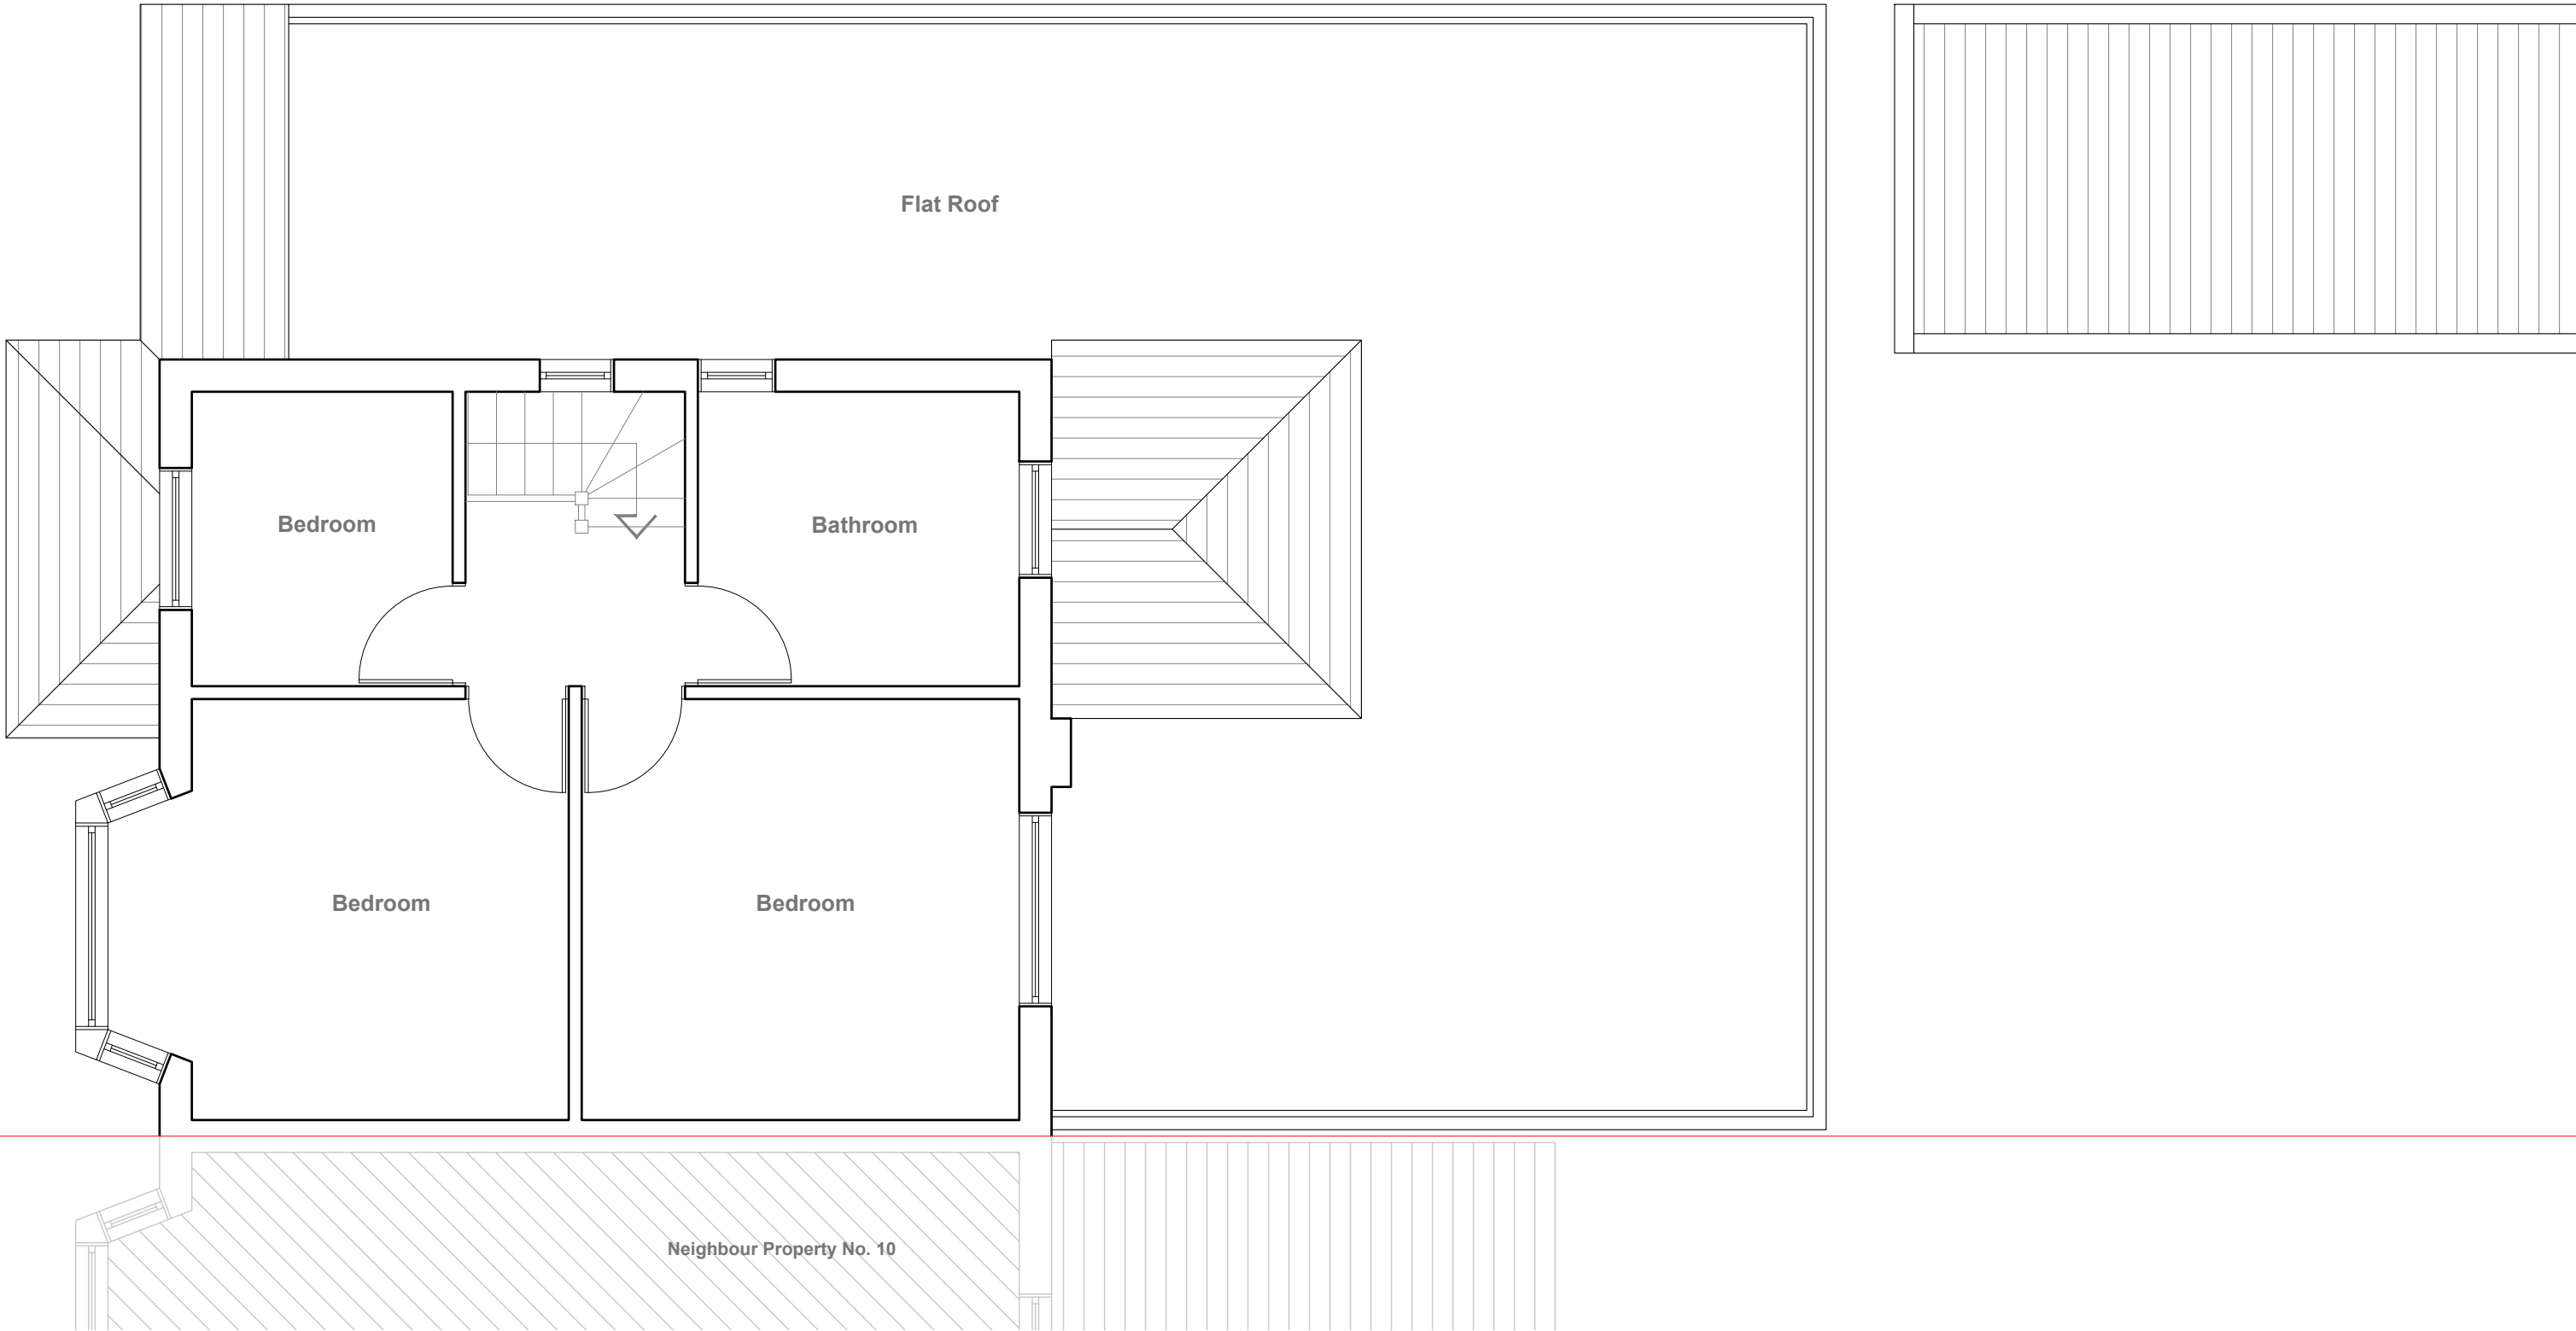

Proposed First Floor Plan
Scale 1:50




Notes All plans, sections & elevations are based on measured readings and scaled dimension. Any discrepancies be reported immediately. To be read in conjunction with Structural Engineers' drawings and Mechanical and Electrical drawings All Materials To Match Existing	Revisions	Drawing name Proposed - First Floor Plan		Drawing no 12 HH 06	Rev
		Project 12 Bradshawe Way, Uxbridge UB8 3RQ		 SHIVY DESIGNS & DEVELOPMENTS LTD +44 7410377527 info@upcgrp.com	
		Scale 1:50 @ A3	Status Planning		

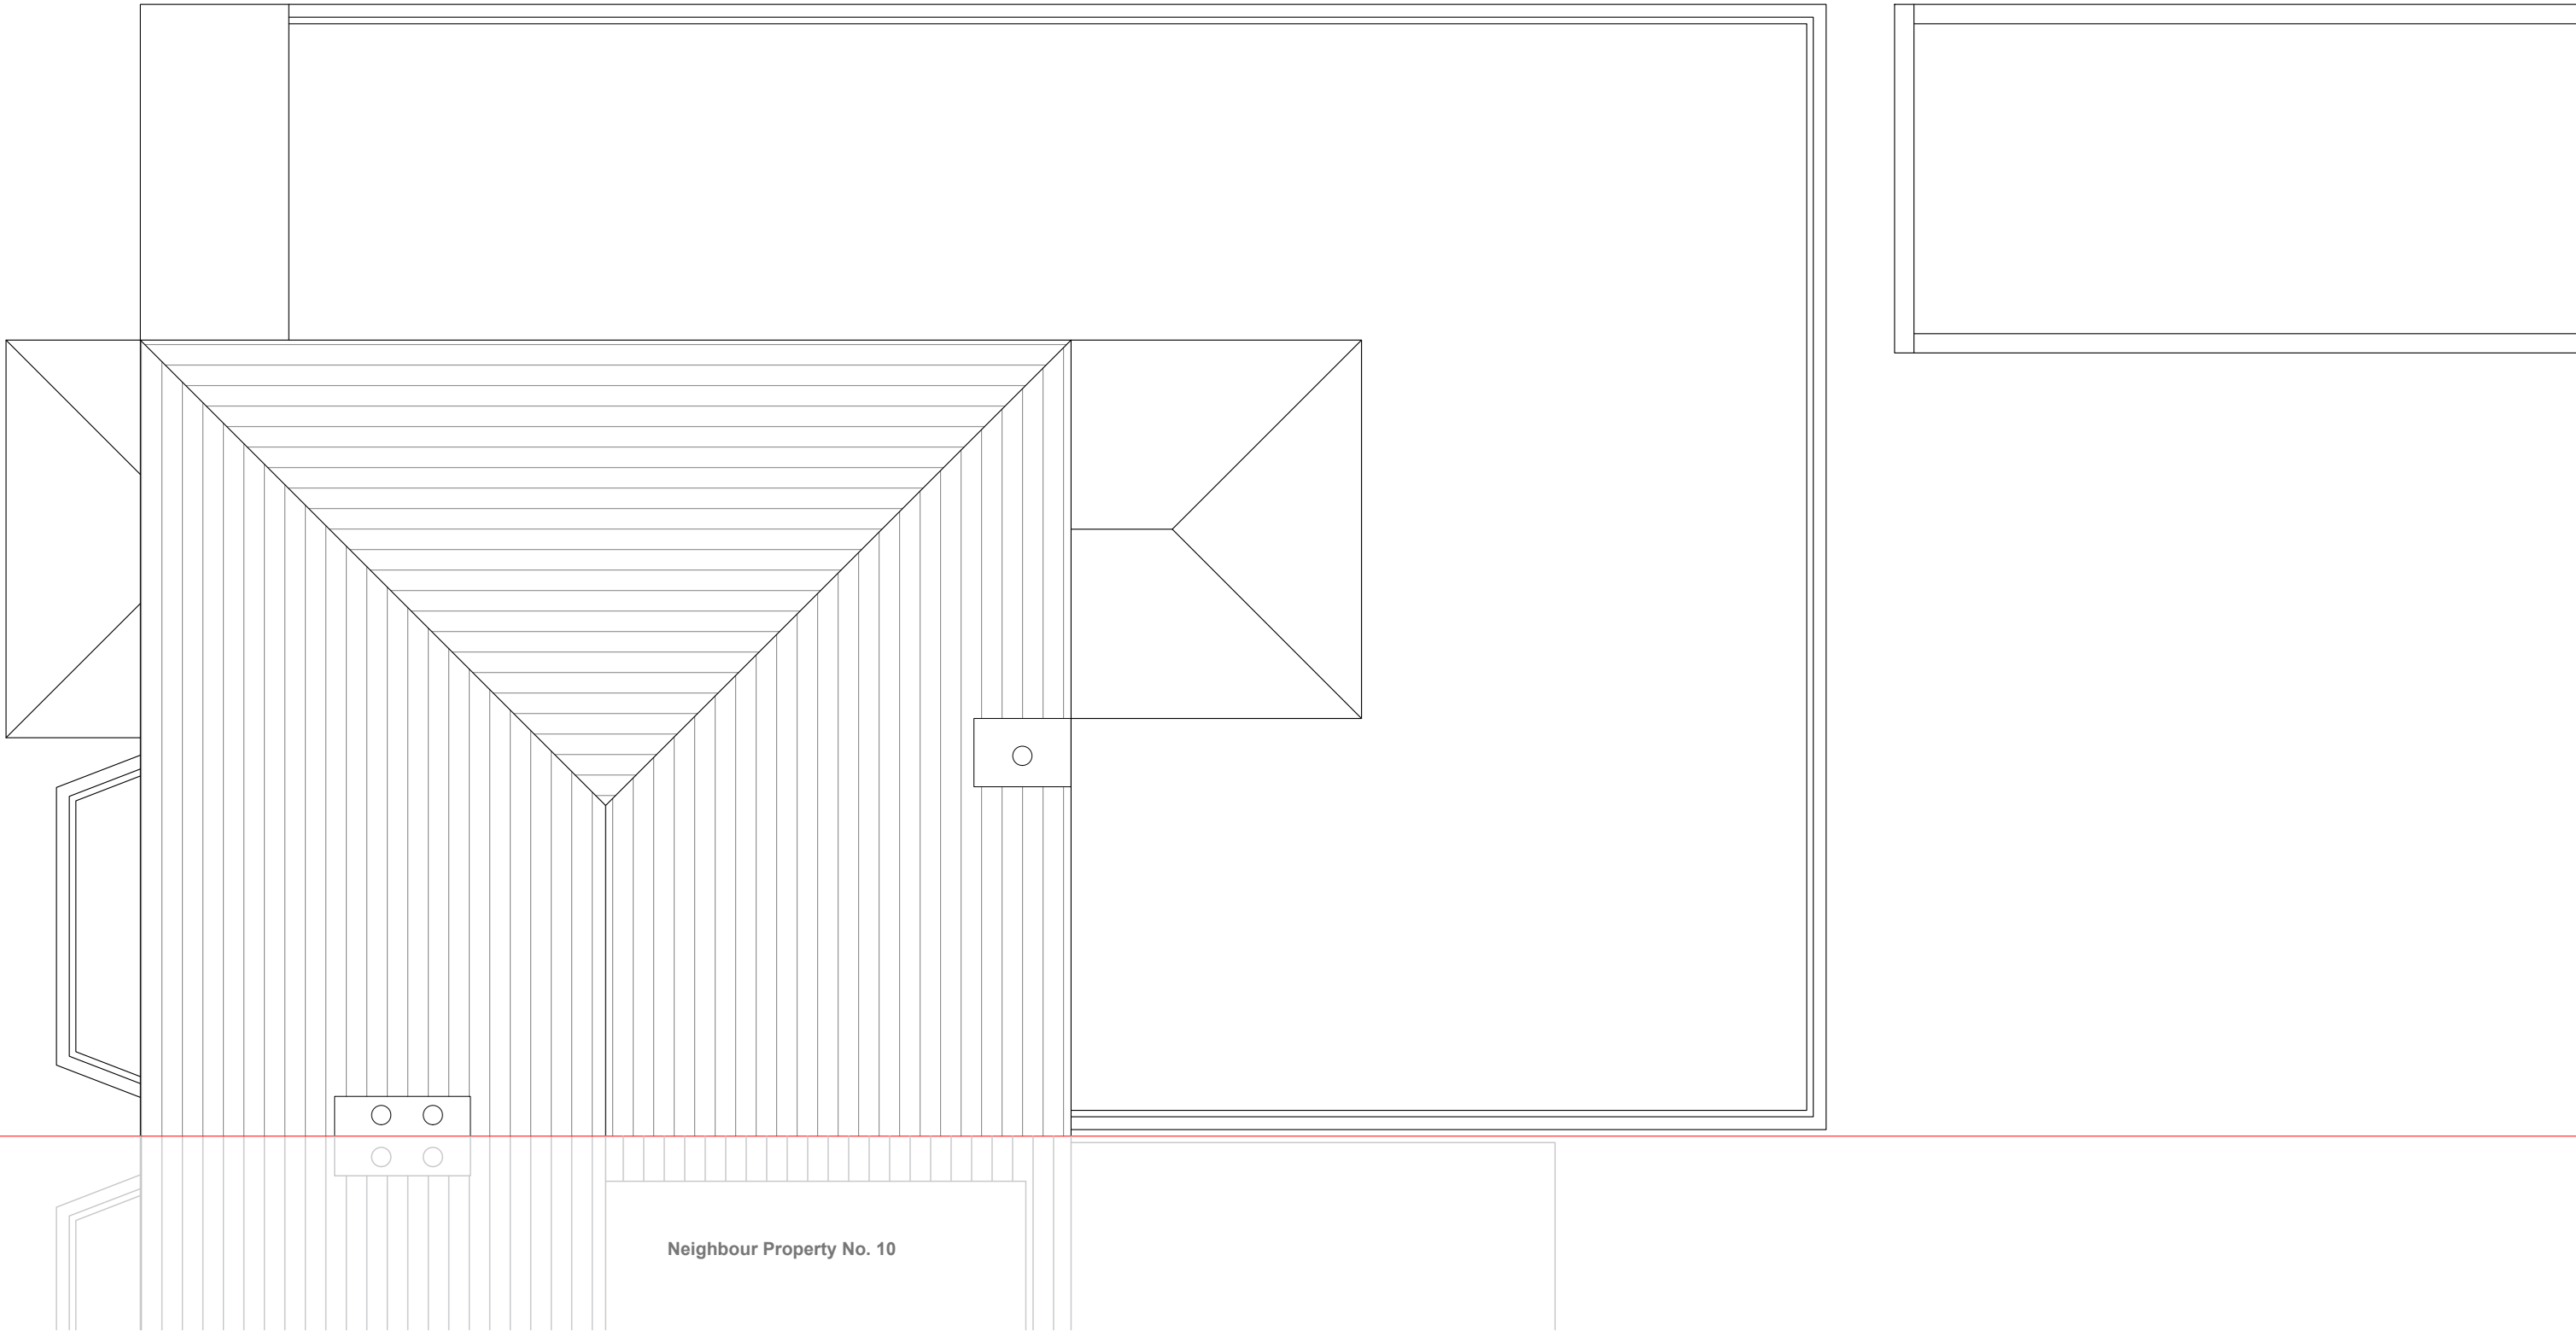

Proposed Roof Plan
Scale 1:50



Notes All plans, sections & elevations are based on measured readings and scaled dimension. Any discrepancies be reported immediately. To be read in conjunction with Structural Engineers' drawings and Mechanical and Electrical drawings All Materials To Match Existing	Revisions	Drawing name Proposed - Roof Plan		Drawing no 12 HH 07	Rev
		Project 12 Bradshawe Waye, Uxbridge UB8 3RQ		 SHIVY DESIGNS & DEVELOPMENTS LTD +44 7410377527 info@upcgrp.com	
		Scale 1:50 @ A3	Status Planning		

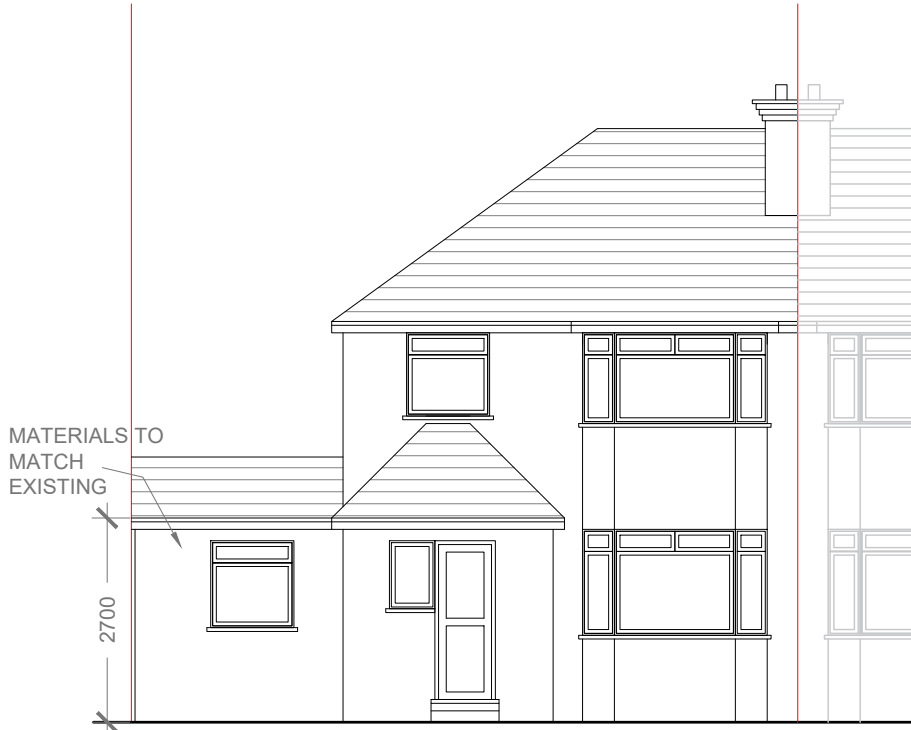


Proposed Front Elevation
Scale 1:100



Proposed Side Elevation
Scale 1:100




Proposed Rear Elevation
Scale 1:100

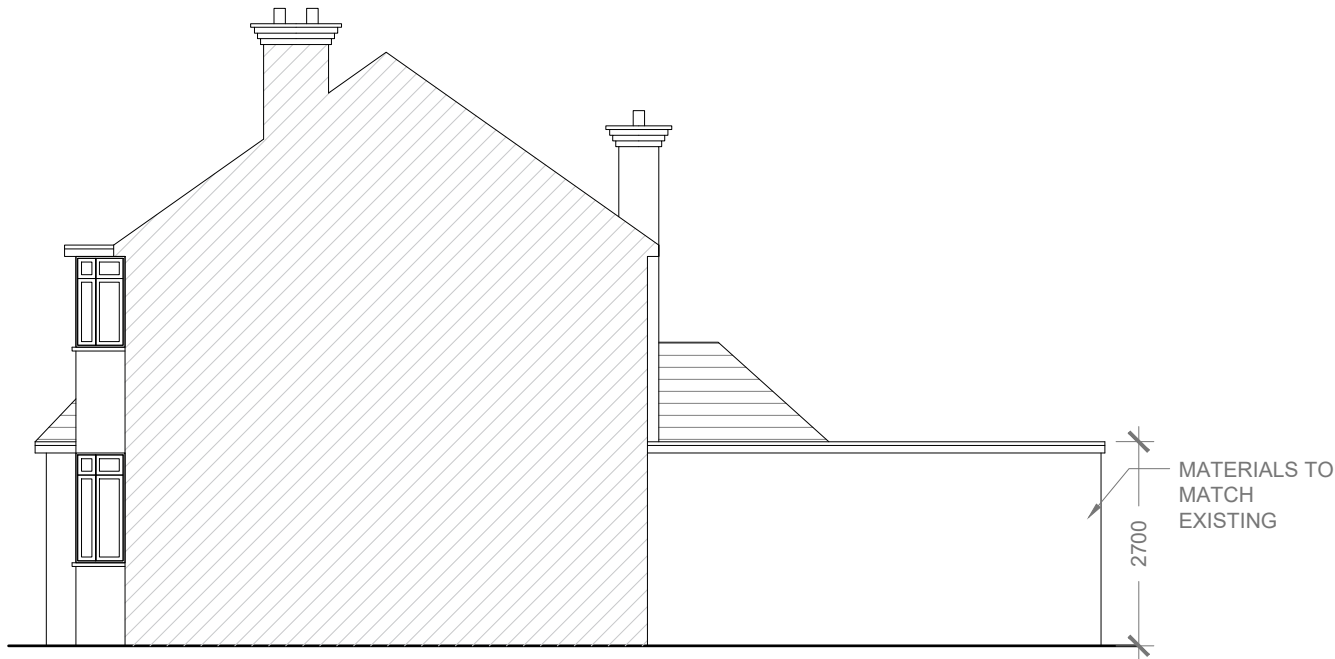

Proposed Side Elevation
Scale 1:100





Notes All plans, sections & elevations are based on measured readings and scaled dimension. Any discrepancies be reported immediately. To be read in conjunction with Structural Engineers' drawings and Mechanical and Electrical drawings All Materials To Match Existing	Revisions	Drawing name Proposed - Elevations		Drawing no 12 HH 08	Rev
		Project 12 Bradshawe Waye, Uxbridge UB8 3RQ		 SHIVY DESIGNS & DEVELOPMENTS LTD +44 7410377527 info@upcgrp.com	
		Scale 1:100 @ A3	Status Planning		

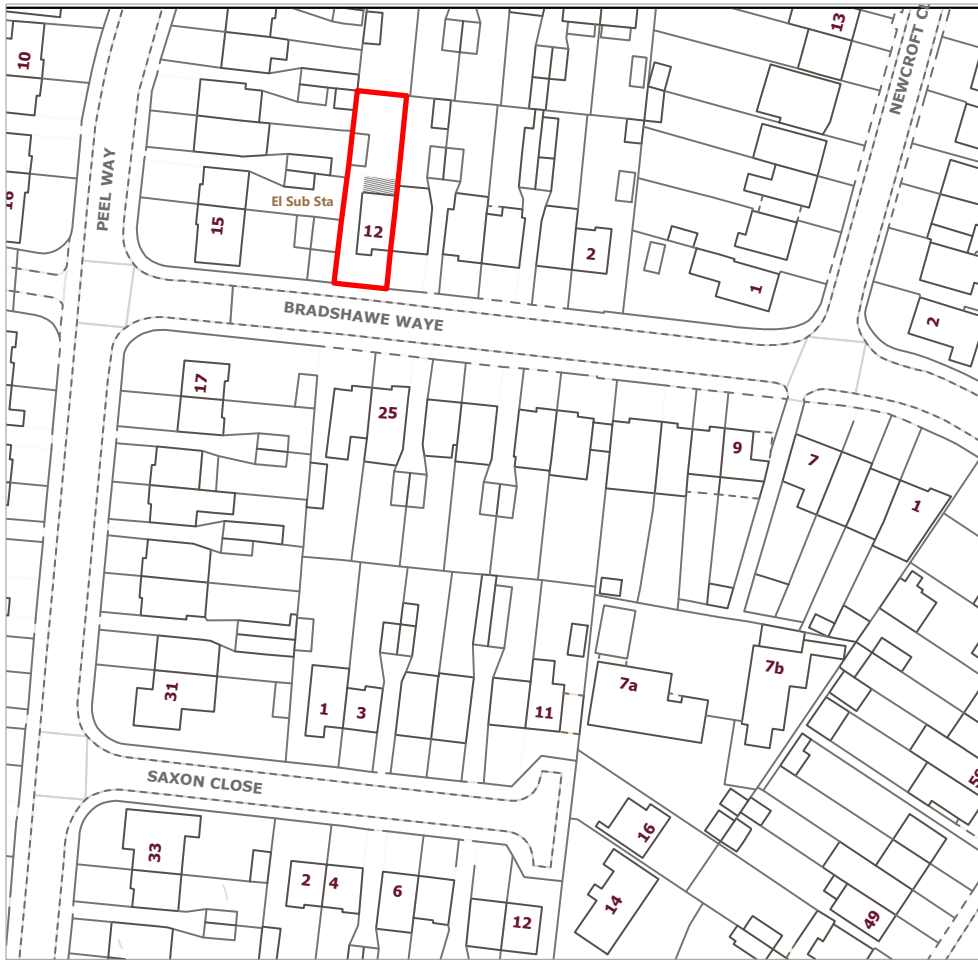


Location Plan

Scale 1:1250

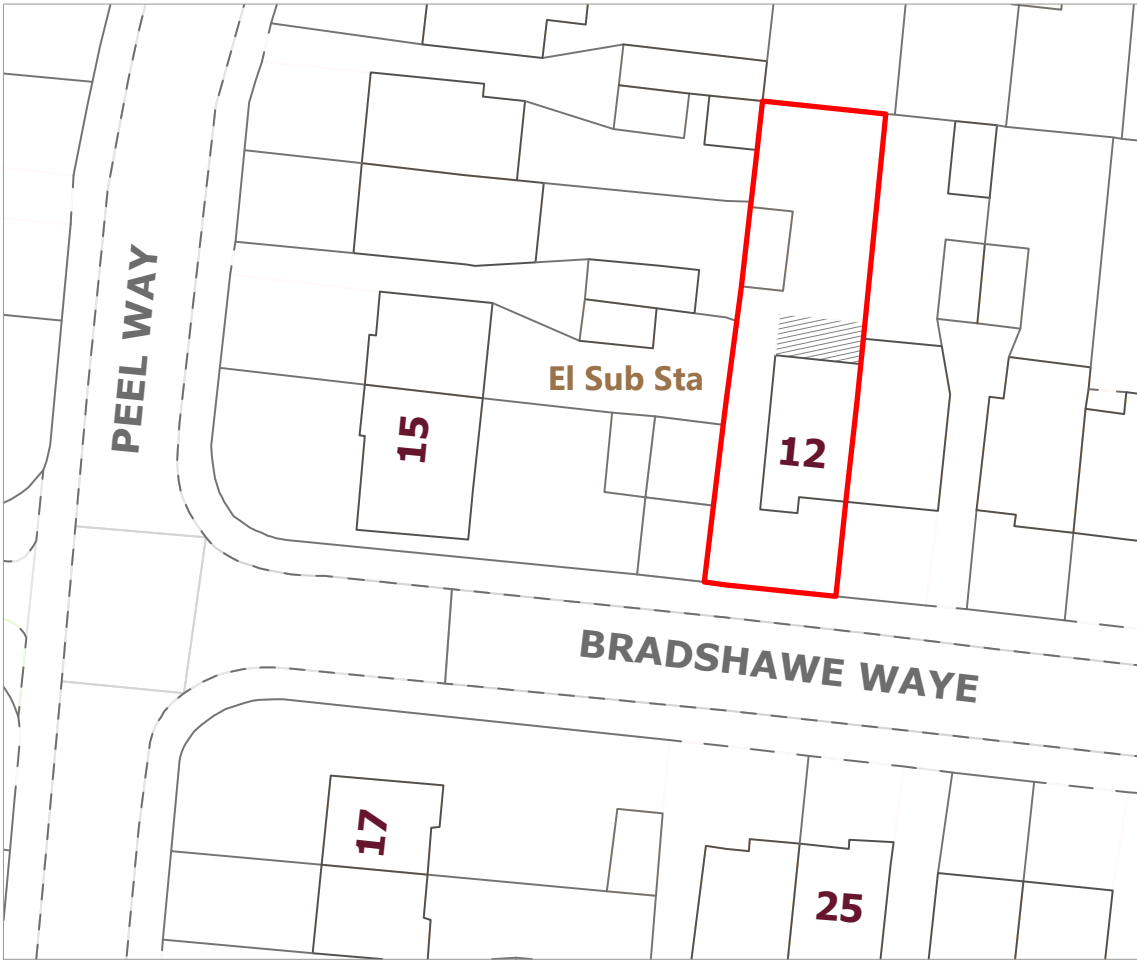 

Block Plan

Scale 1:500

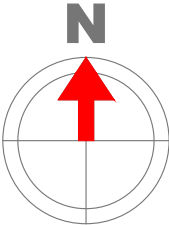

Notes All plans, sections & elevations are based on measured readings and scaled dimension. Any discrepancies be reported immediately. To be read in conjunction with Structural Engineers' drawings and Mechanical and Electrical drawings All Materials To Match Existing	Revisions	Drawing name Proposed - Block Plan Location Plan		Drawing no 12 OS 01	Rev
		Project 12 Bradshawe Waye, Uxbridge UB8 3RQ		 SHIVY DESIGNS & DEVELOPMENTS LTD +44 7410377527 info@upcgrp.com	
		Scale 1:500 / 1250 @ A4	Status Planning		