




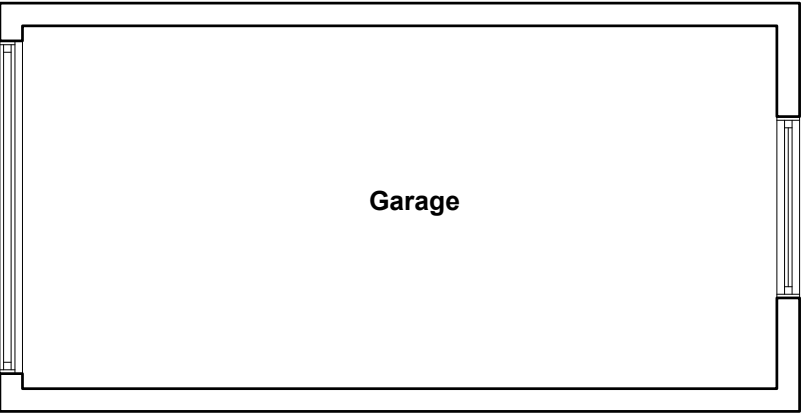

Existing Ground Floor Plan
Scale 1:50

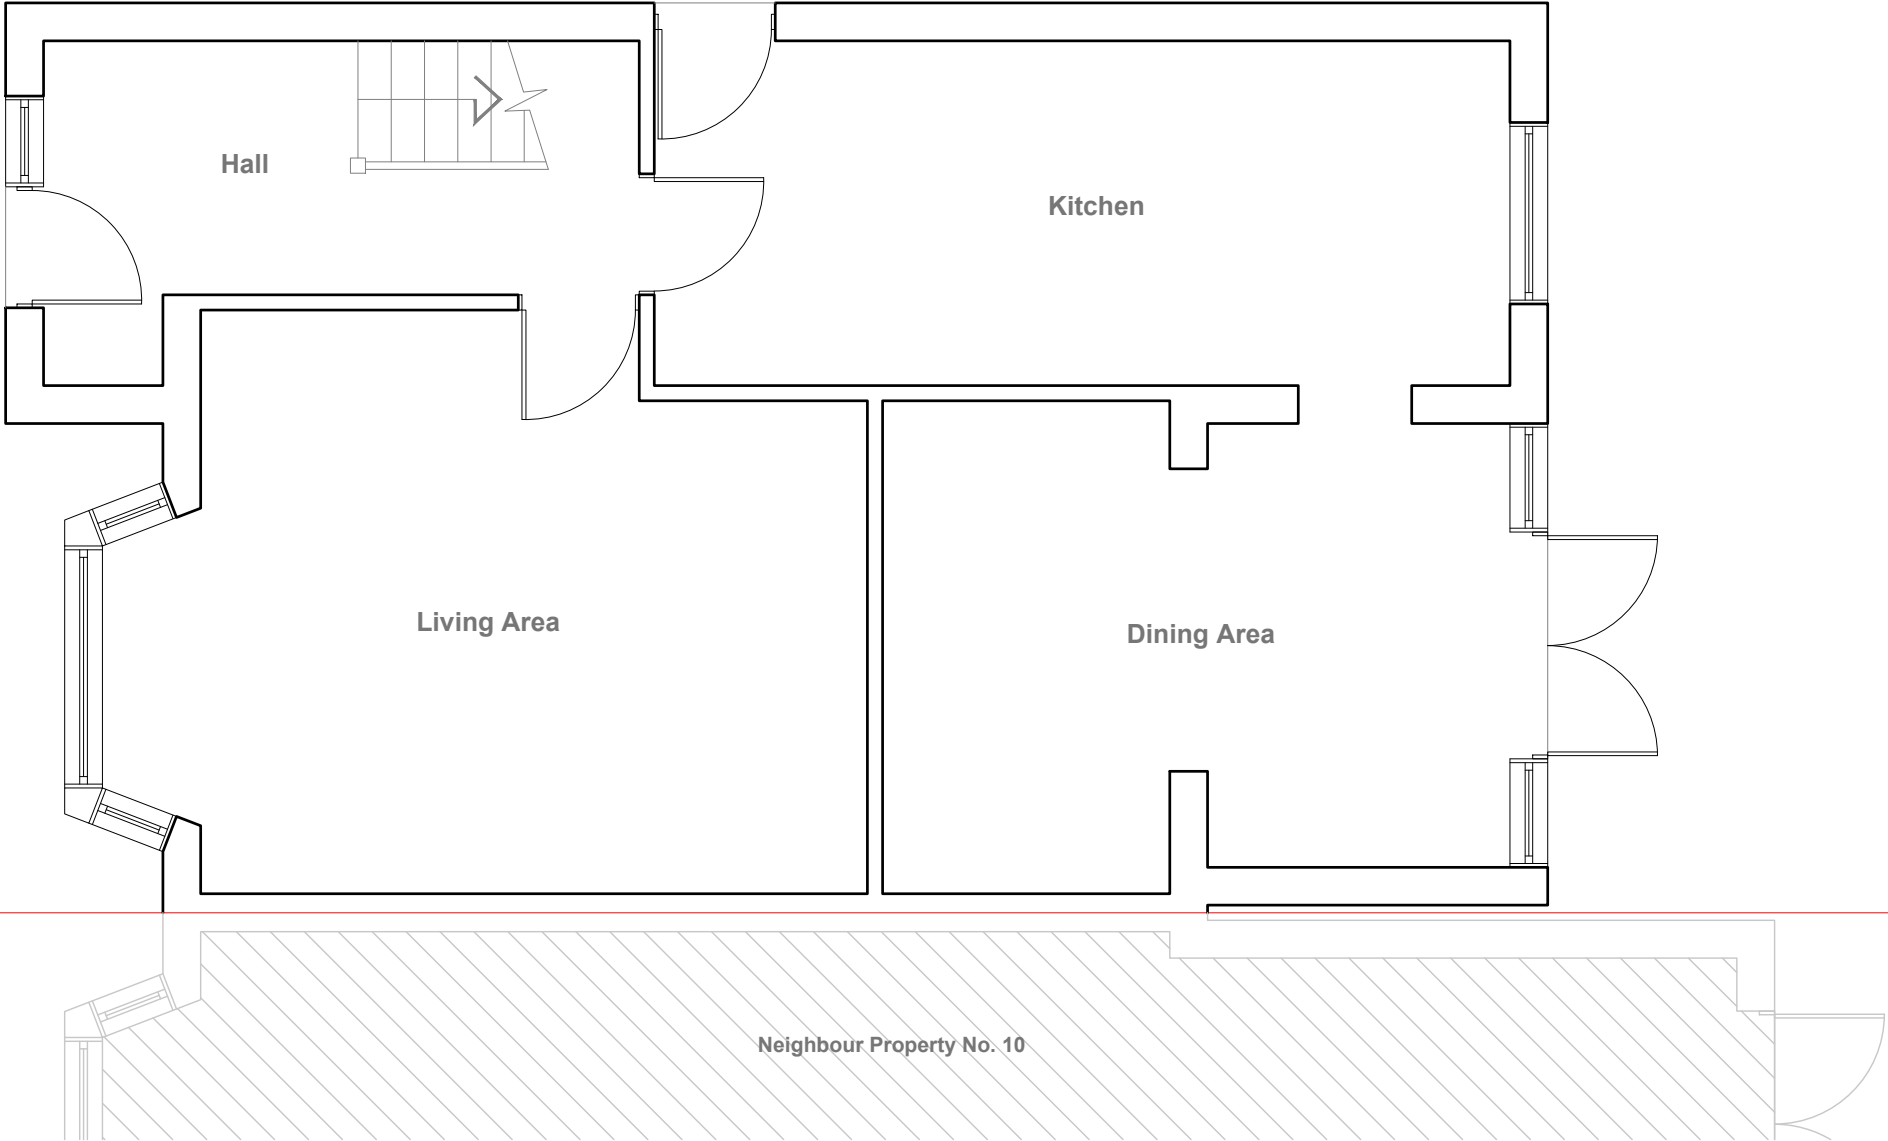

Notes All plans, sections & elevations are based on measured readings and scaled dimension. Any discrepancies be reported immediately. To be read in conjunction with Structural Engineers' drawings and Mechanical and Electrical drawings All Materials To Match Existing	Revisions		Drawing name Existing - Ground Floor Plan		Drawing no 12 CLP 01	Rev
			Project 12 Bradshawe Waye, Uxbridge UB8 3RQ		SHIVADITYA DESIGNS & DEVELOPMENTS LTD +44 7410377527 info@upcgrp.com	
			Scale 1:50 @ A3	Status Planning		

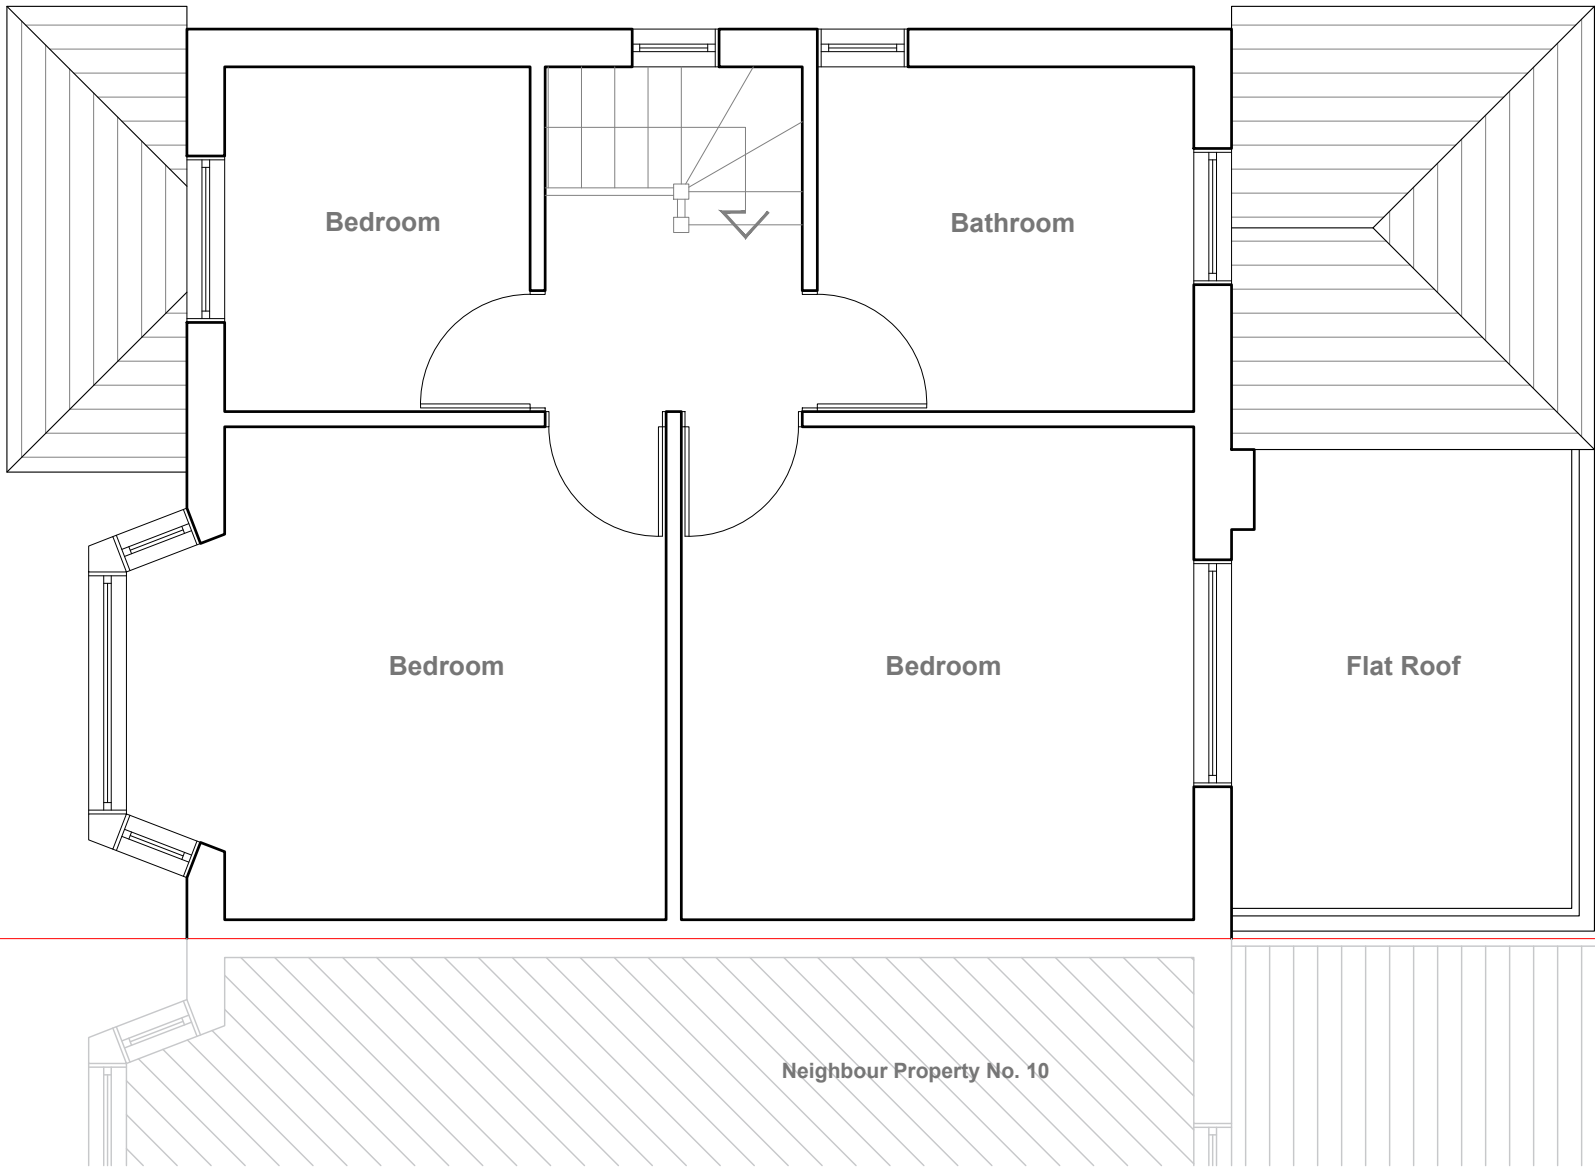

Existing First Floor Plan
Scale 1:50




Notes All plans, sections & elevations are based on measured readings and scaled dimension. Any discrepancies be reported immediately. To be read in conjunction with Structural Engineers' drawings and Mechanical and Electrical drawings All Materials To Match Existing	Revisions	Drawing name Existing - First Floor Plan	Drawing no 12 CLP 02	Rev
		Project 12 Bradshawe Waye, Uxbridge UB8 3RQ	Scale 1:50 @ A3	Status Planning

SHIV

DESIGNS & DEVELOPMENTS LTD

+44 7410377527

info@upcgrp.com

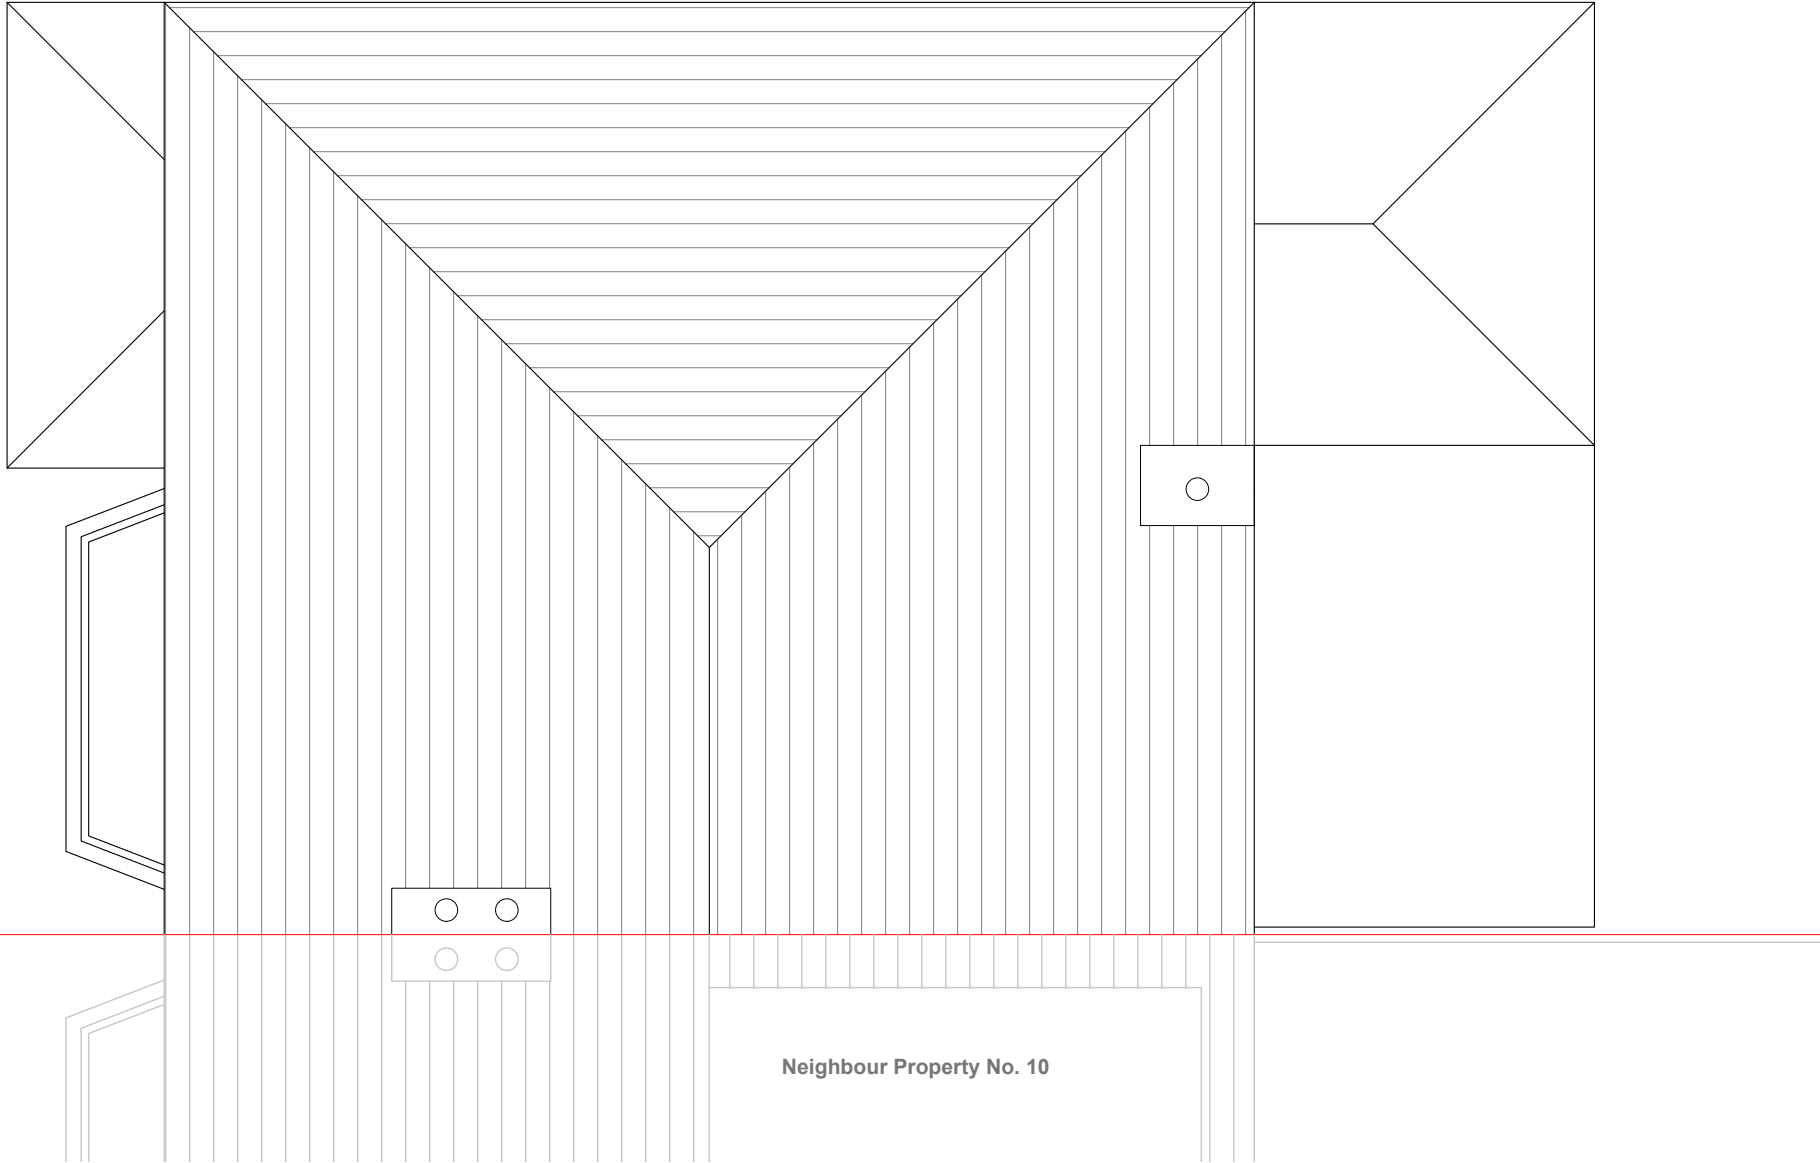

Existing Roof Plan
Scale 1:50



Notes All plans, sections & elevations are based on measured readings and scaled dimension. Any discrepancies be reported immediately. To be read in conjunction with Structural Engineers' drawings and Mechanical and Electrical drawings All Materials To Match Existing	Revisions	Drawing name Existing - Roof Plan	Drawing no 12 CLP 03	Rev
		Project 12 Bradshawe Waye, Uxbridge UB8 3RQ	Scale 1:50 @ A3	Status Planning

SHIVAY

DESIGNS & DEVELOPMENTS LTD

+44 7410377527


info@upcgrp.com




Existing Front Elevation
Scale 1:100



Existing Side Elevation
Scale 1:100

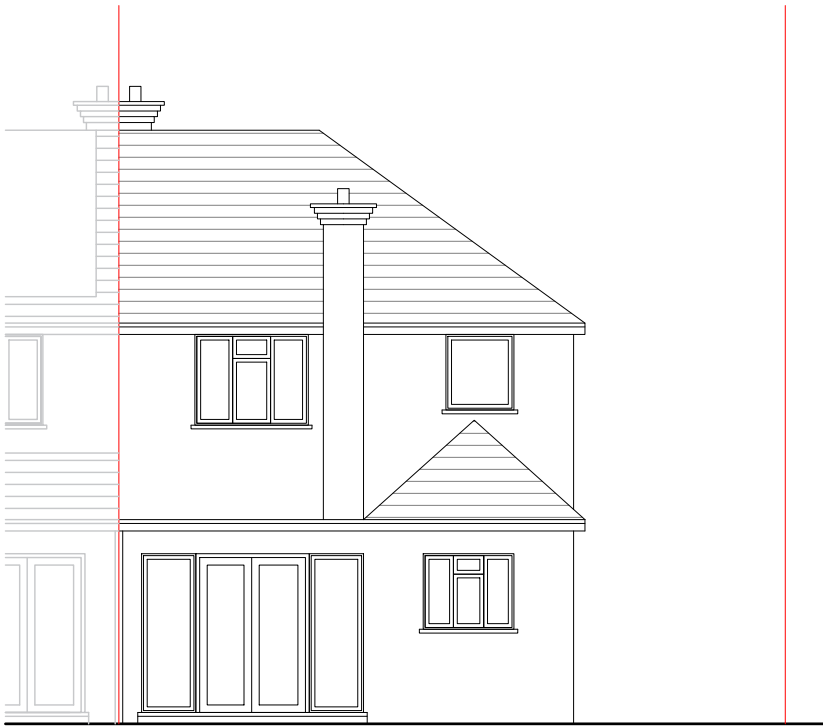


Existing Rear Elevation
Scale 1:100

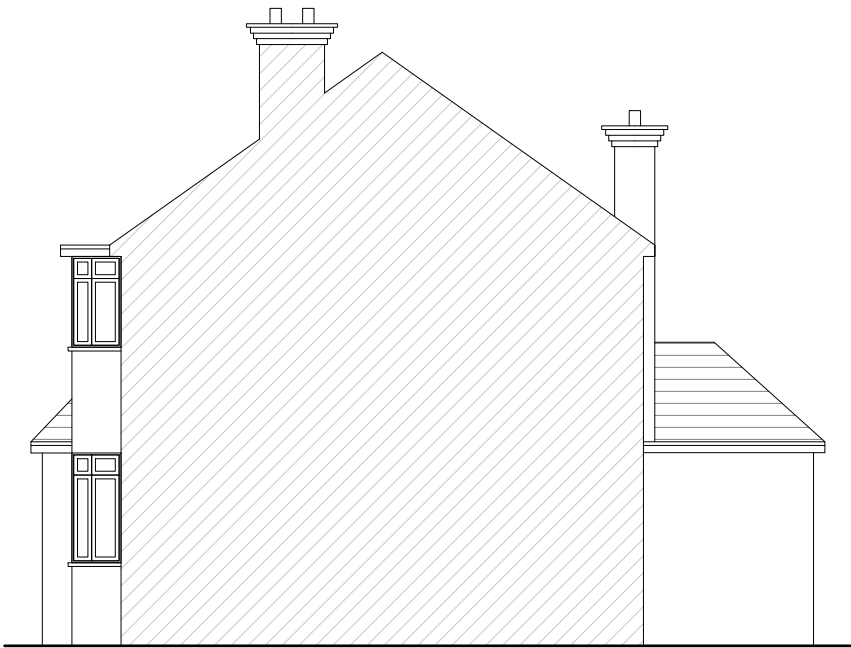


Existing Side Elevation
Scale 1:100




Notes All plans, sections & elevations are based on measured readings and scaled dimension. Any discrepancies be reported immediately. To be read in conjunction with Structural Engineers' drawings and Mechanical and Electrical drawings All Materials To Match Existing	Revisions	Drawing name Existing - Elevations		Drawing no 12 CLP 04	Rev
		Project 12 Bradshawe Waye, Uxbridge UB8 3RQ			
		Scale 1:100 @ A3	Status Planning		

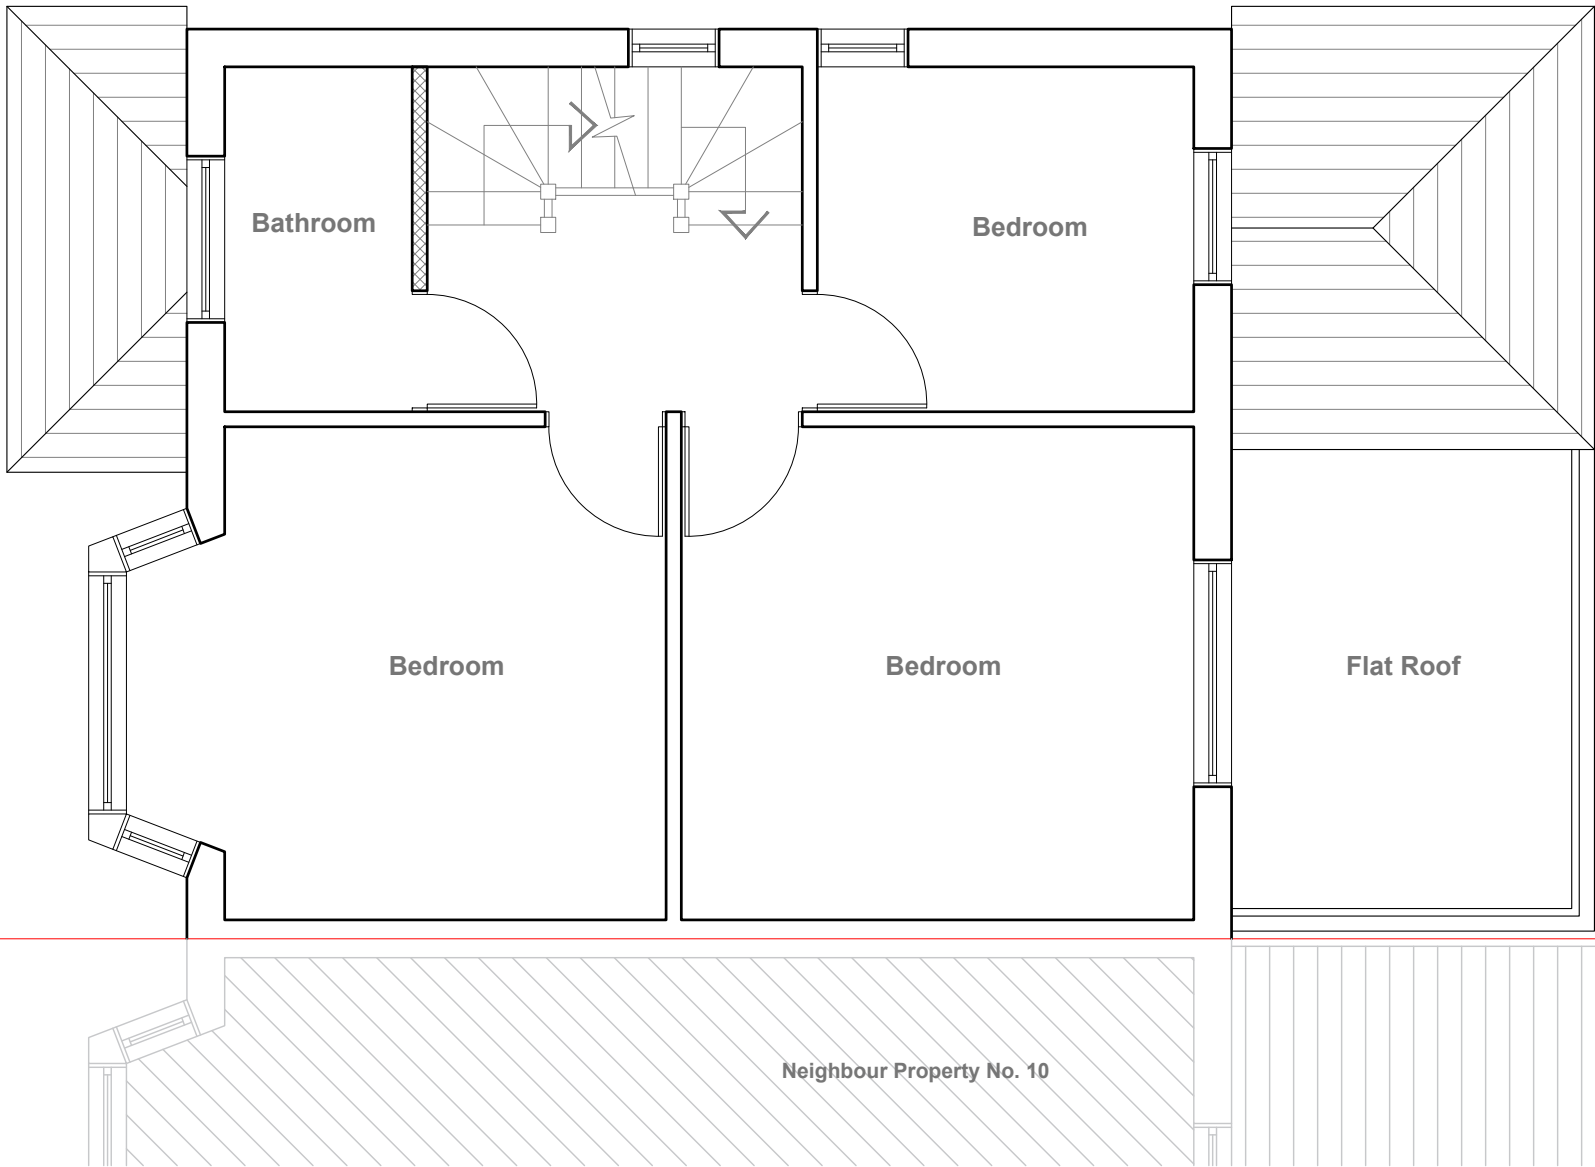

Proposed First Floor Plan
Scale 1:50

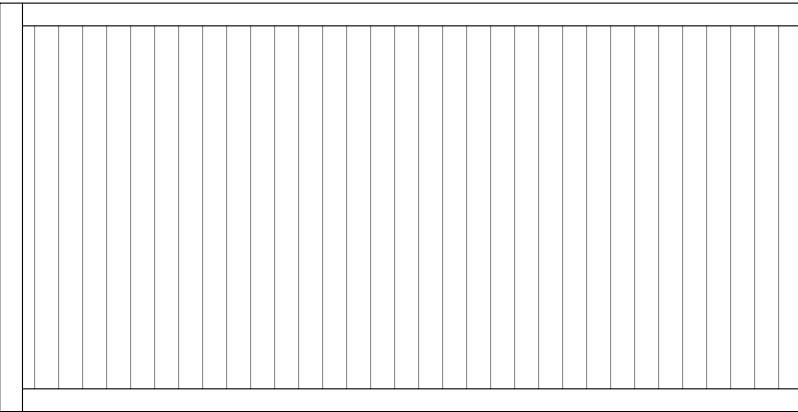


Notes All plans, sections & elevations are based on measured readings and scaled dimension. Any discrepancies be reported immediately. To be read in conjunction with Structural Engineers' drawings and Mechanical and Electrical drawings All Materials To Match Existing	Revisions	Drawing name Proposed - First Floor Plan		Drawing no 12 CLP 05	Rev
		Project 12 Bradshawe Waye, Uxbridge UB8 3RQ	Scale 1:50 @ A3	Status Planning	SHIVAY DESIGNS & DEVELOPMENTS LTD +44 7410377527 info@upcgrp.com

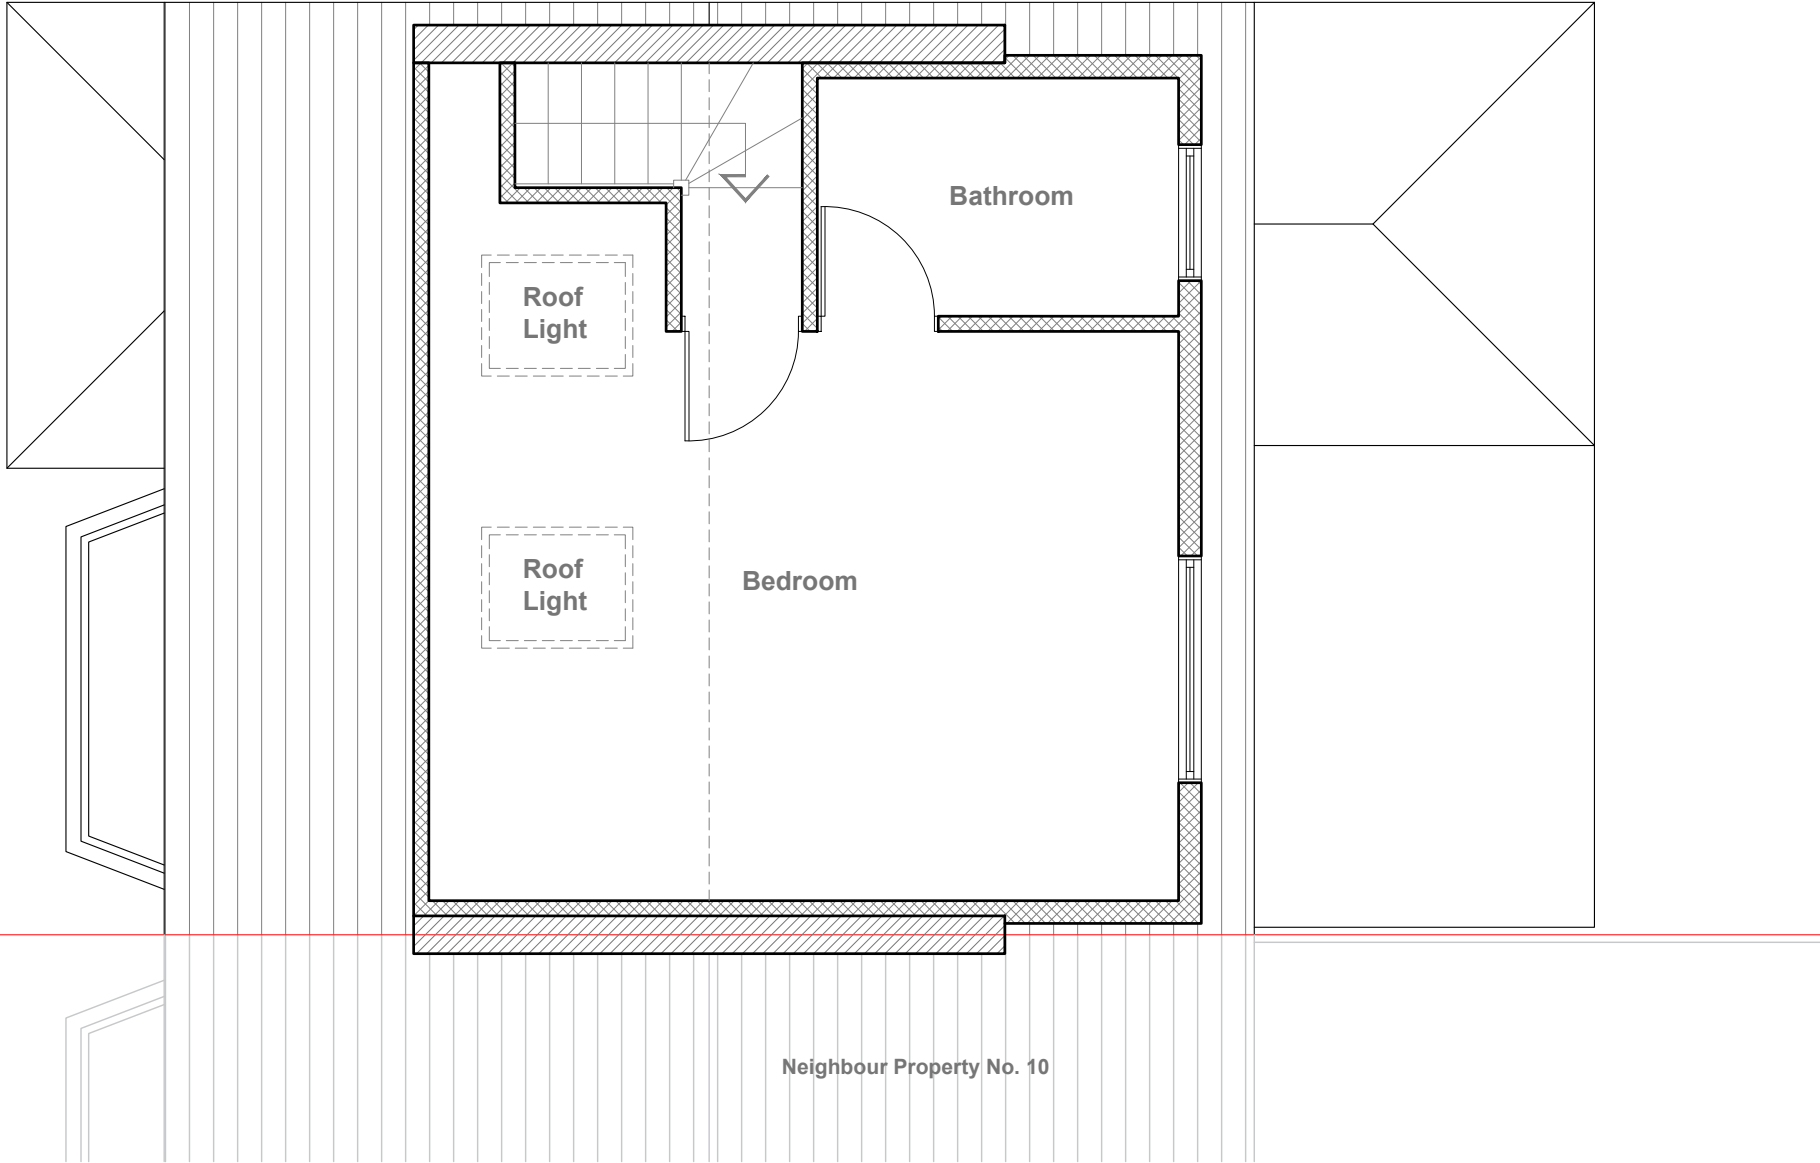

Proposed Loft Plan
Scale 1:50



Notes All plans, sections & elevations are based on measured readings and scaled dimension. Any discrepancies be reported immediately. To be read in conjunction with Structural Engineers' drawings and Mechanical and Electrical drawings All Materials To Match Existing	Revisions	Drawing name Existing - Loft Plan		Drawing no 12 CLP 06	Rev
		Project 12 Bradshawe Waye, Uxbridge UB8 3RQ		 SHIVY DESIGNS & DEVELOPMENTS LTD +44 7410377527 info@upcgrp.com	
		Scale 1:50 @ A3	Status Planning		

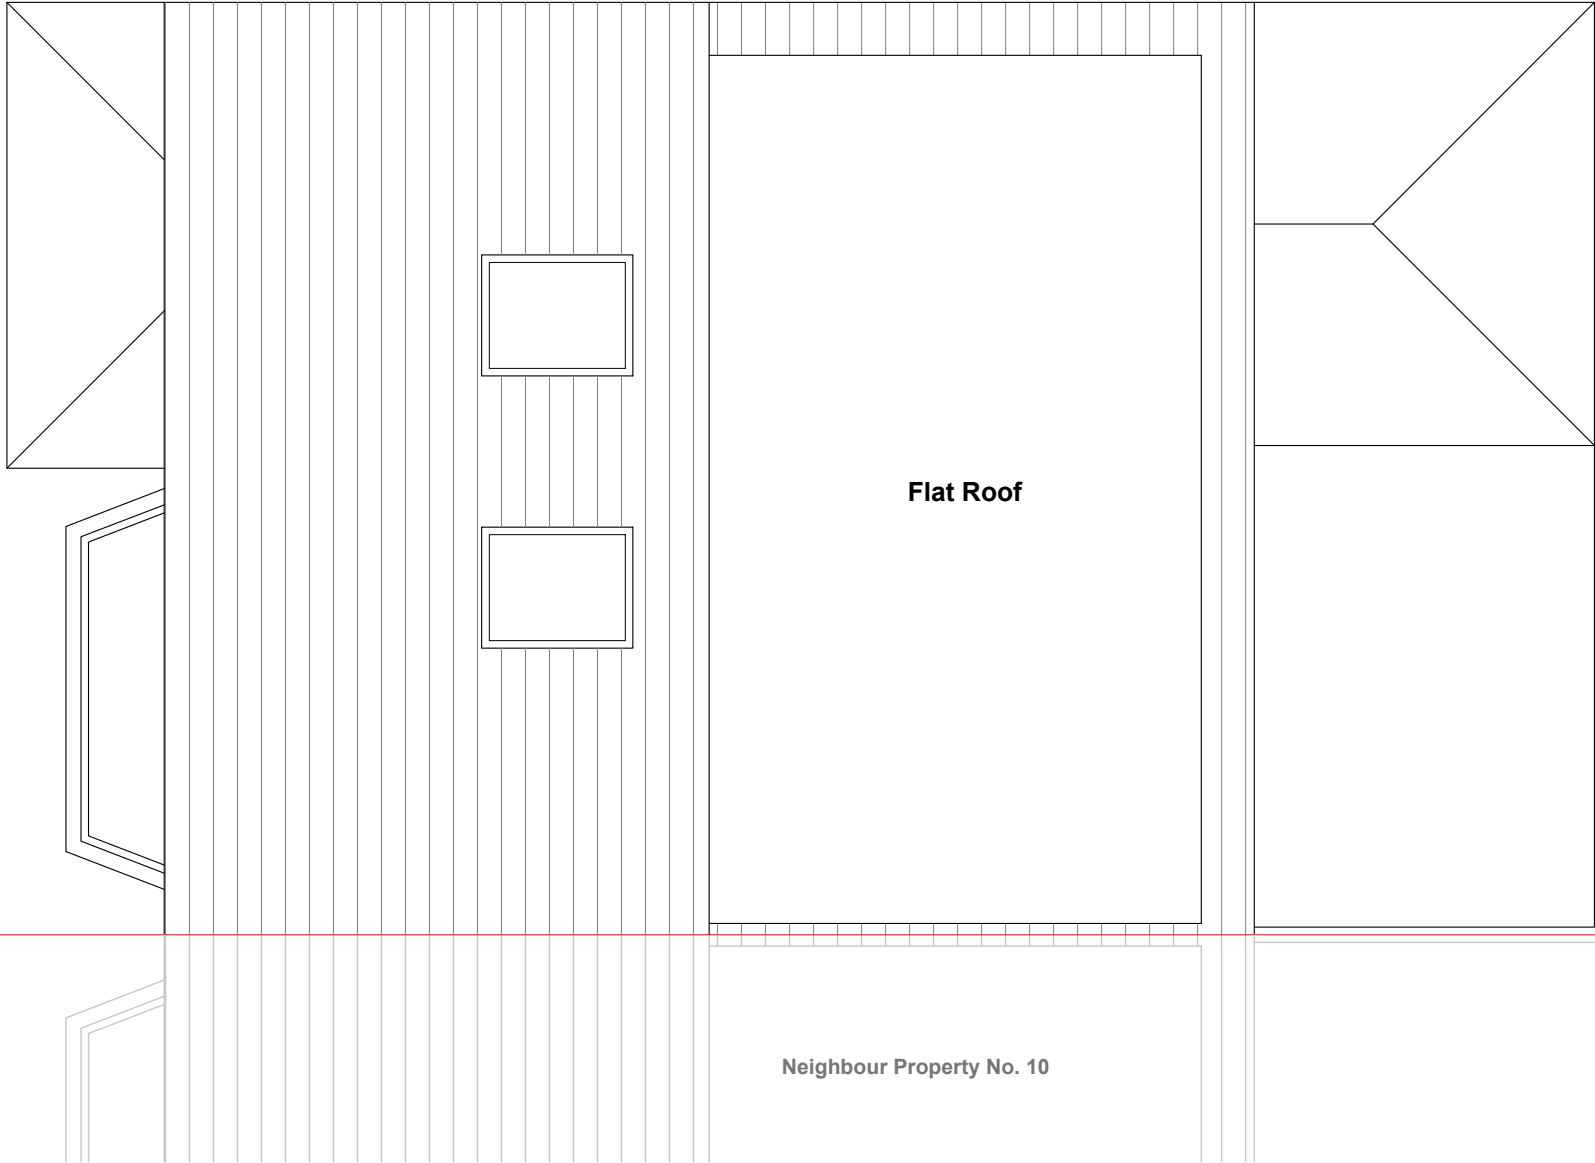


Proposed Roof Plan
Scale 1:50




Notes All plans, sections & elevations are based on measured readings and scaled dimension. Any discrepancies be reported immediately. To be read in conjunction with Structural Engineers' drawings and Mechanical and Electrical drawings All Materials To Match Existing	Revisions	Drawing name Proposed - Roof Plan		Drawing no 12 CLP 07	Rev
		Project 12 Bradshawe Waye, Uxbridge UB8 3RQ		 SHIVADITYA DESIGNS & DEVELOPMENTS LTD +44 7410377527 info@upcgrp.com	
			Scale 1:50 @ A3		Status Planning




Proposed Front Elevation
Scale 1:100

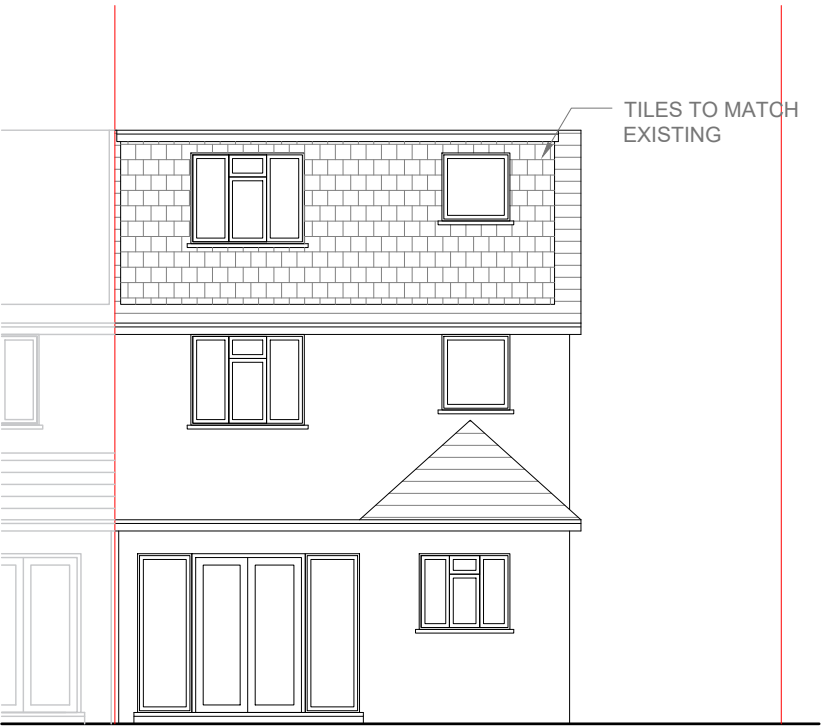


Proposed Rear Elevation
Scale 1:100

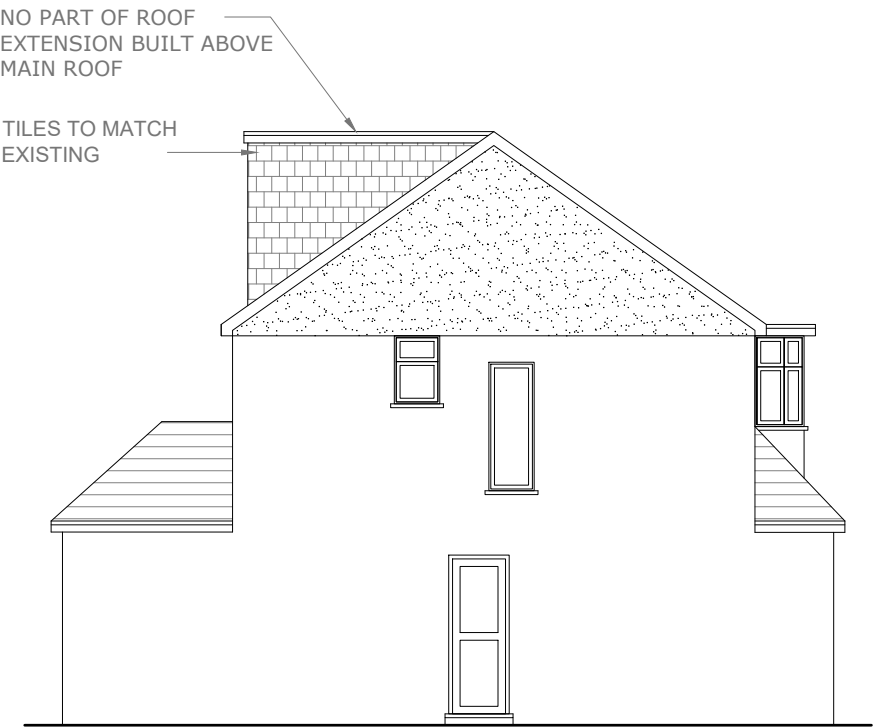

Proposed Side Elevation
Scale 1:100

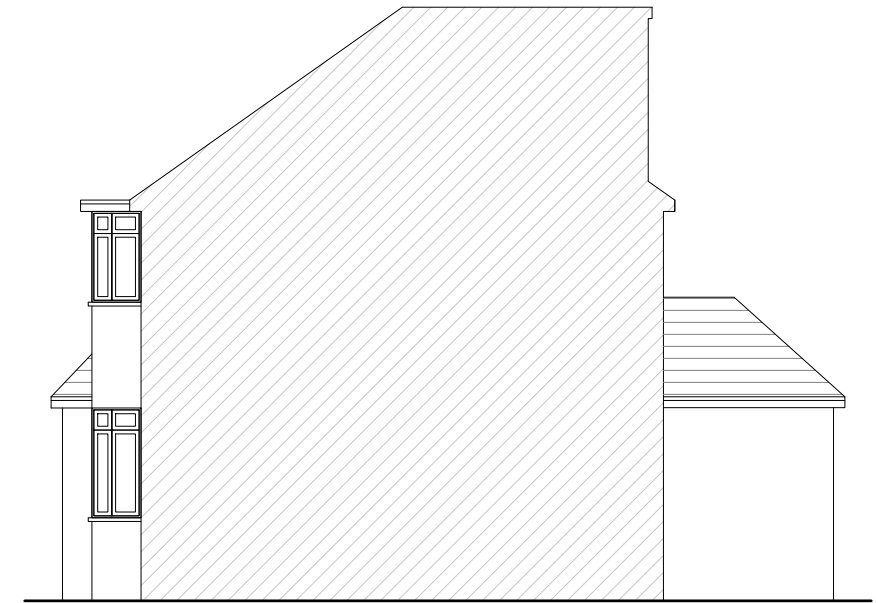


Proposed Side Elevation
Scale 1:100

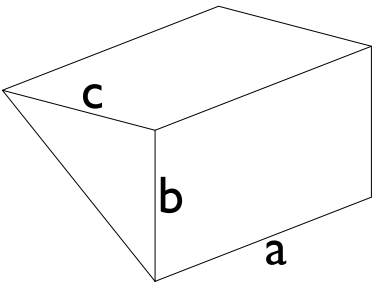


VOLUME OF DORMER PROJECTION = $\frac{1}{2} (a \times b \times c)$
VOLUME OF DORMER PROJECTION = $\frac{1}{2} (5.74 \times 2.30 \times 3.25)$
TOTAL DORMER VOLUME = 21.45 m³

VOLUME OF HIP TO GABLE PROJECTION = $\frac{1}{3} \times \frac{\text{BASE AREA}}{2} \times c$
VOLUME OF HIP TO GABLE = $\frac{1}{6} (2.70 \times 6.91 \times 3.51)$
TOTAL VOLUME = 10.91

COMPLETE DORMER ADDITION = 21.45 + 10.91
TOTAL VOLUME = 32.36 m³ < 50 m³ Ok for GPDO


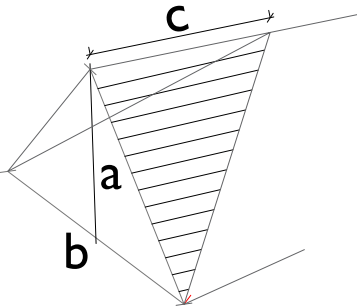


Notes All plans, sections & elevations are based on measured readings and scaled dimension. Any discrepancies be reported immediately. To be read in conjunction with Structural Engineers' drawings and Mechanical and Electrical drawings All Materials To Match Existing	Revisions	Drawing name Proposed - Elevations		Drawing no 12 CLP 08	Rev
		Project 12 Bradshawe Waye, Uxbridge UB8 3RQ		 SHIVY DESIGNS & DEVELOPMENTS LTD +44 7410377527 info@upcgrp.com	
		Scale 1:100 @ A3	Status Planning		

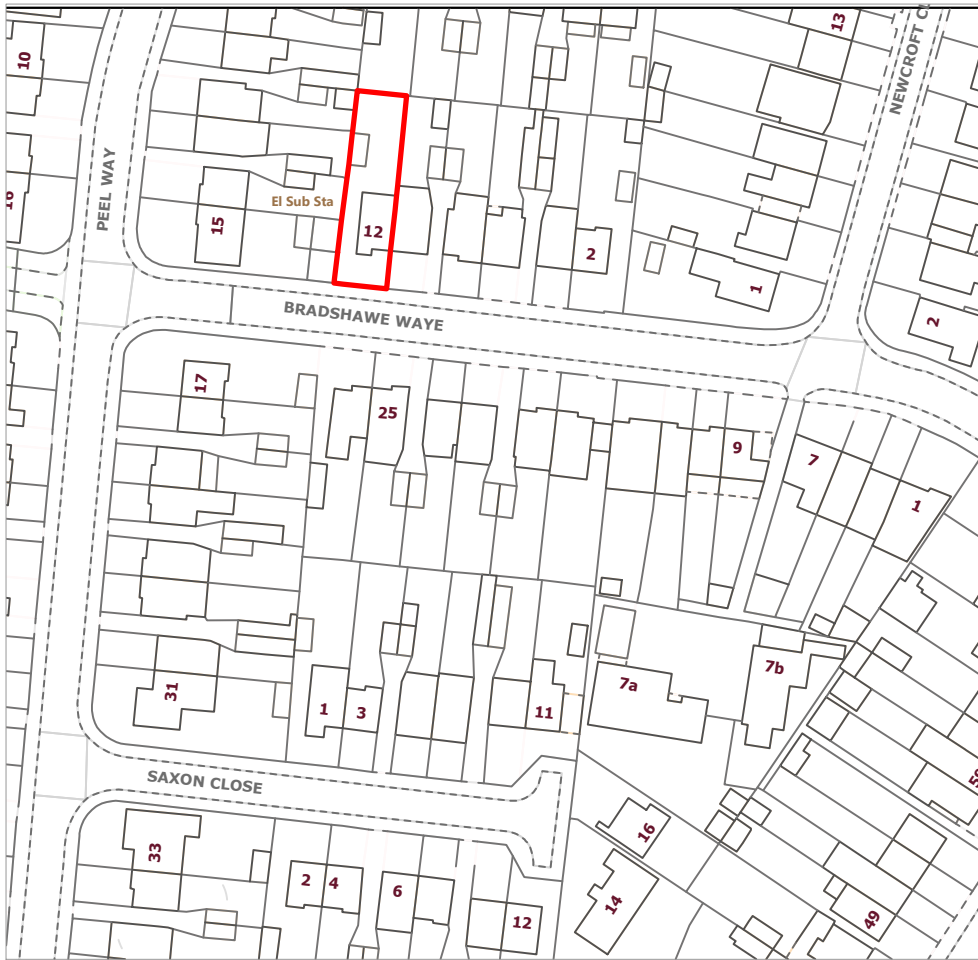


Location Plan


Scale 1:1250

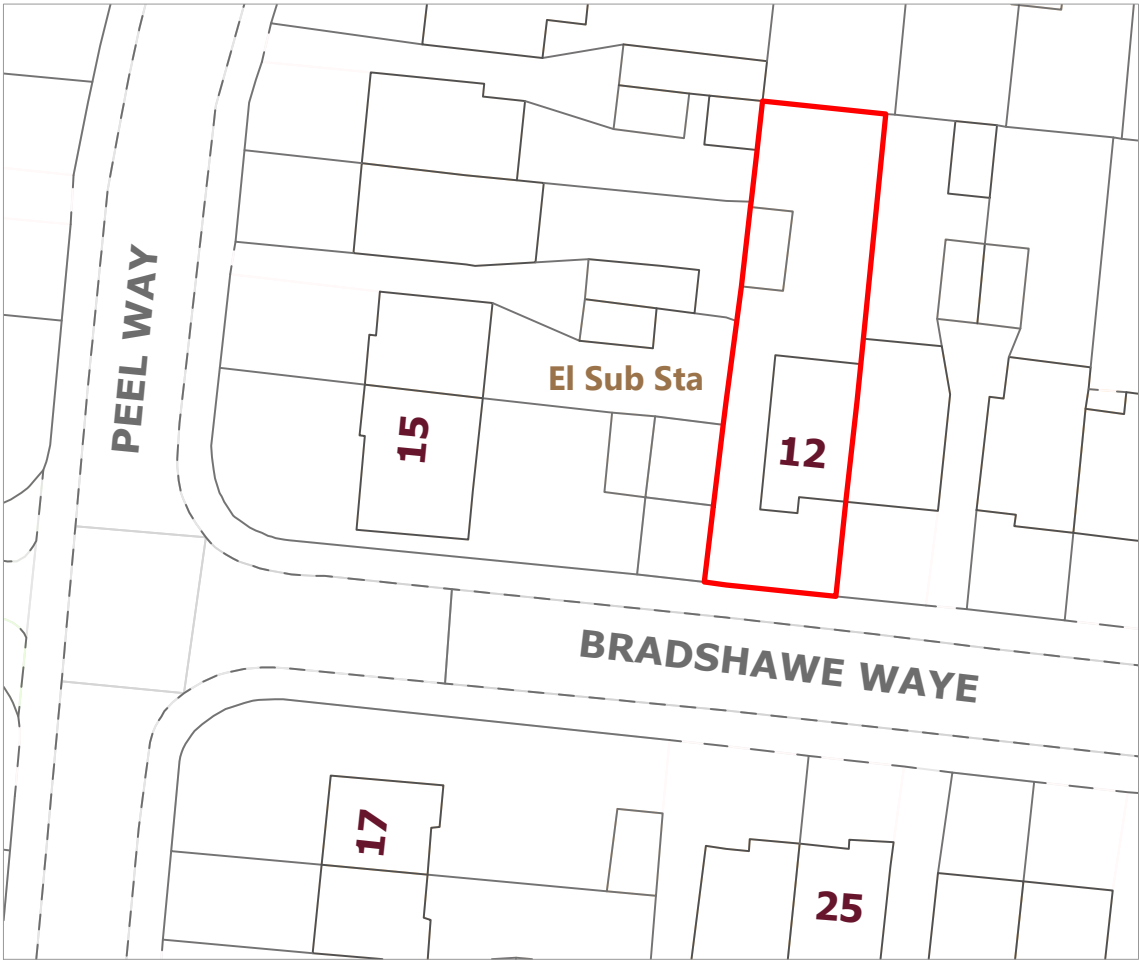 

Block Plan

Scale 1:500

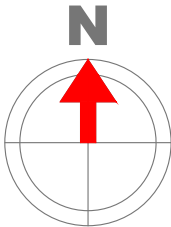

 Notes All plans, sections & elevations are based on measured readings and scaled dimension. Any discrepancies be reported immediately. To be read in conjunction with Structural Engineers' drawings and Mechanical and Electrical drawings All Materials To Match Existing	Revisions	Drawing name Proposed - Block Plan Location Plan		Drawing no 12 OS 01	Rev
		Project 12 Bradshawe Waye, Uxbridge UB8 3RQ		 SHIVY DESIGNS & DEVELOPMENTS LTD +44 7410377527 info@upcgrp.com	
		Scale 1:500 / 1250 @ A4	Status Planning		