


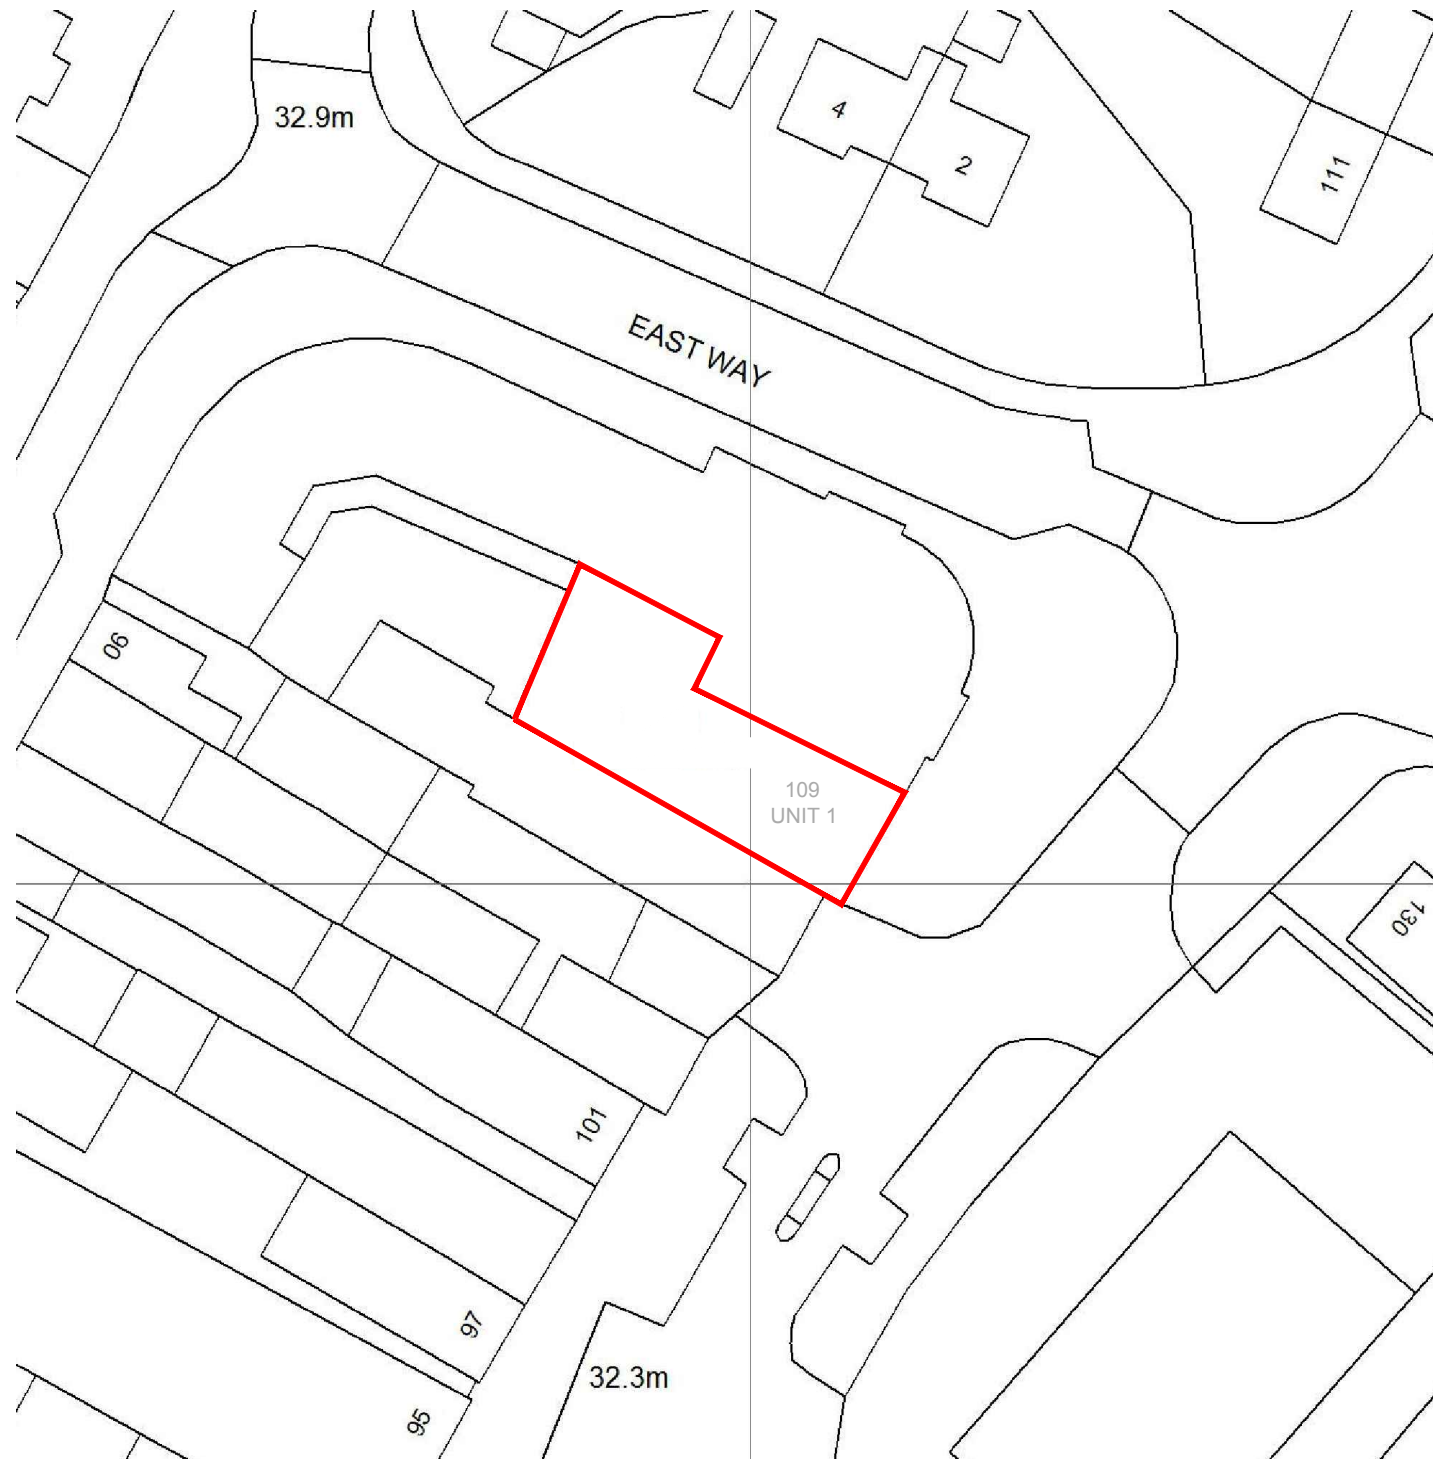


Location Plan 1:1250



Site Plan 1:500



The contractor is responsible for checking dimensions, tolerances and references. Any discrepancy to be verified with the Architect before proceeding with the works. Where an item is covered by drawings to different scales the larger scale drawing is to be worked to. Do not scale drawing. Figured dimensions to be worked to in all cases.

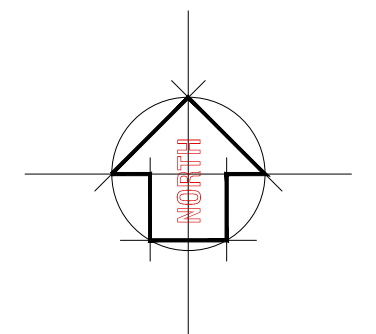

Drawing no. 1.0			
SIGN OFF			
DATE:			
CLIENT:			
HEAD OFFICE:			
date	rev.	revision/author/checker	
purpose of issue PLANNING			
project 109 COLD HARBOUR LANE - HAYES UB3 3EG			
drawing LOCATION - SITE PLAN			
Job no. 2021-284			rev.
drawn GS		checked	
scale 1:1250-1:500@A3		date 08.07.2022	

51 COLESHILL ROAD BIRMINGHAM B32 8DT
TEL: 0121-783-4211 Mob: 07852135845
Email: gs@architectinteriors.co.uk www.architectinteriors.co.uk