



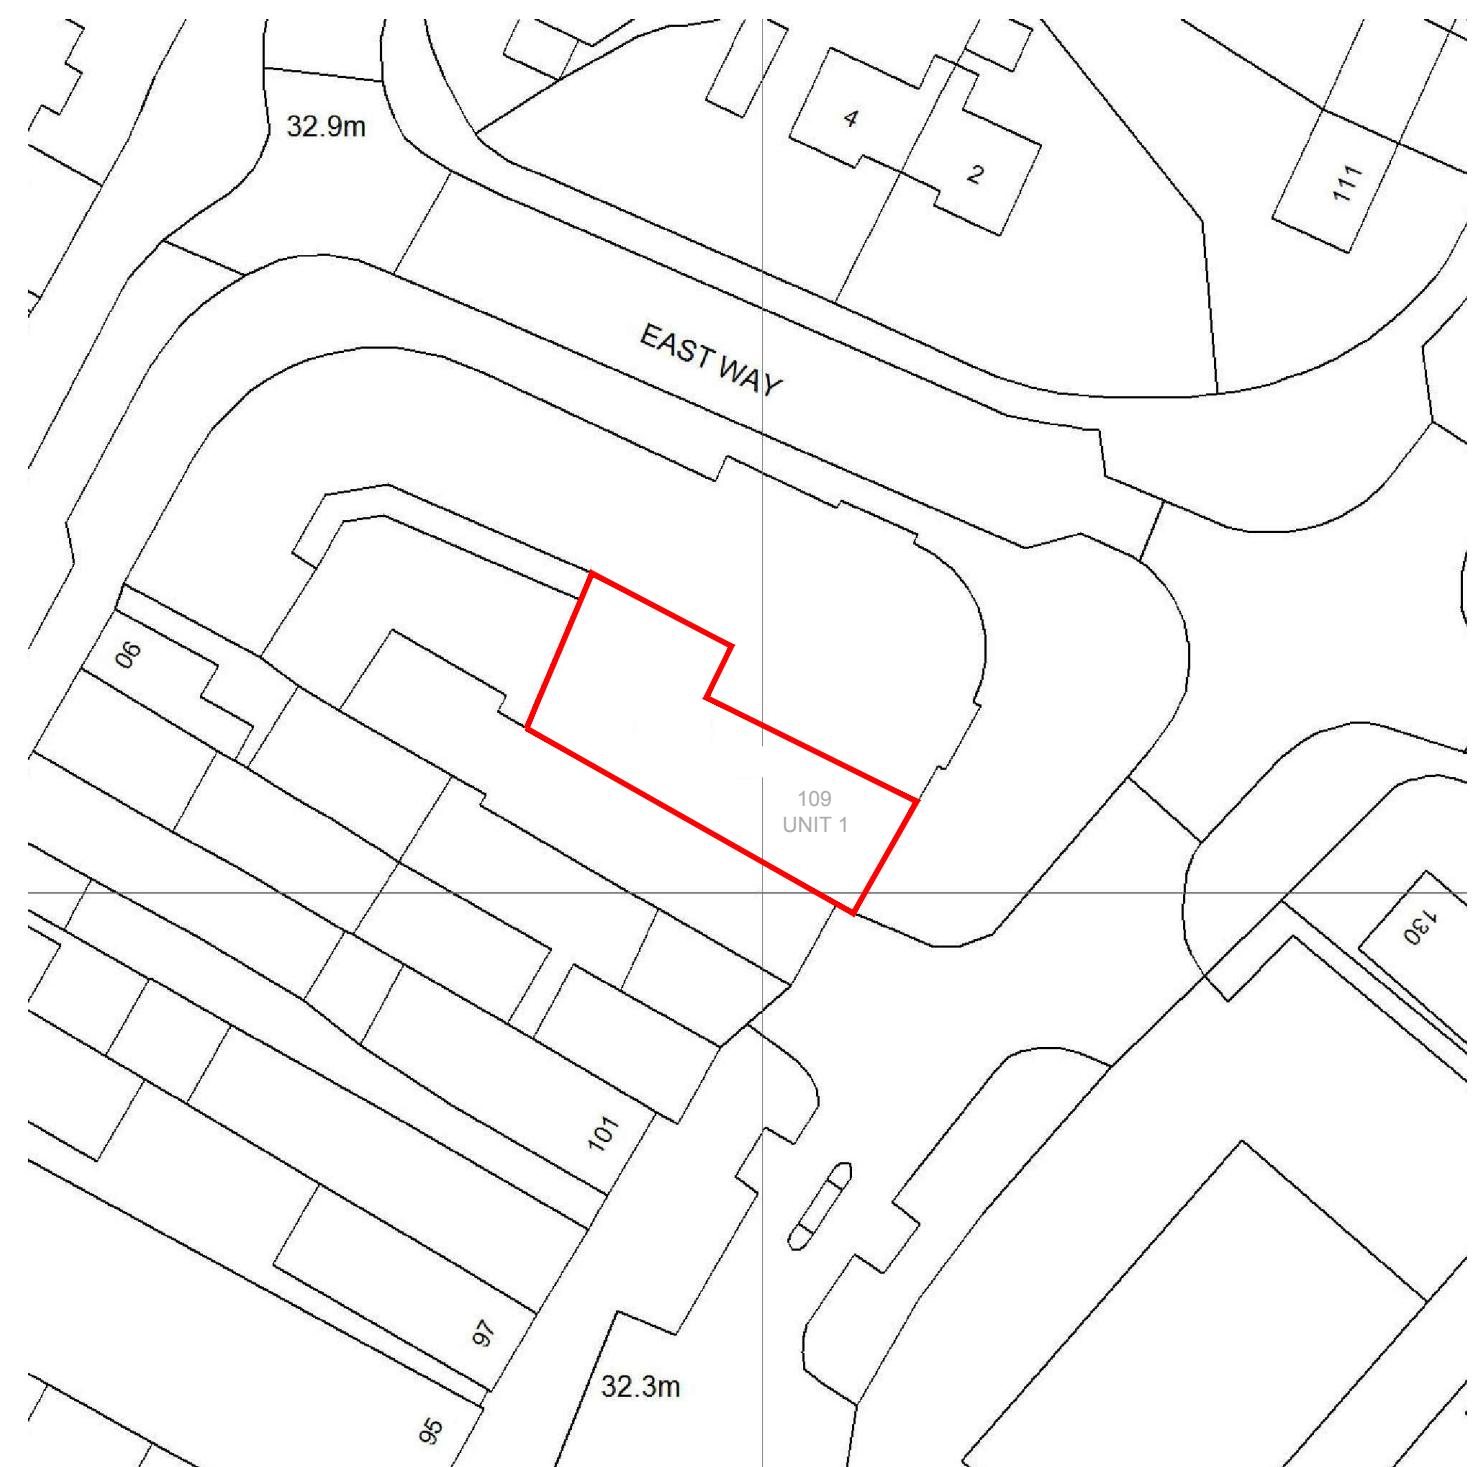

Location Plan 1:1250



Site Plan 1:500

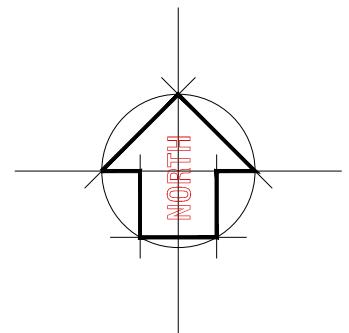

Drawing no. 1.0		
SIGN OFF		
DATE: _____		
CLIENT: _____		
HEAD OFFICE: _____		
date	rev.	revision/author/checker
purpose of issue		
PLANNING		
project 109 COLD HARBOUR LANE - HAYES UB3 3EG		
drawing LOCATION - SITE PLAN		
Job no. 2021-284		rev.
drawn GS		checked
scale 1:1250-1:500@A3		date 08.07.2022