

RETAIL UNIT
RM.G01
A=396.76m2


GROUND FLOOR PLAN
Scale : 1:100 @A1

- NOTES:
1. THIS DRAWING IS COPYRIGHT AND MUST NOT BE REPRODUCED IN WHOLE OR IN PART WITHOUT WRITTEN PERMISSION.
 2. THIS DRAWING MUST NOT BE SCALED.
 3. REFER TO DIMENSIONS ONLY, EXCEPT FOR PURPOSES OF CONSIDERATION UNDER PLANNING LEGISLATION.
 4. ALL DIMENSIONS AND LEVELS TO BE CHECKED ON SITE. CLIENT TO BE ADVISED OF ANY DISCREPANCIES.
 5. ALL DIMENSIONS, DETAILS TO BE CHECKED AGAINST THE STRUCTURAL, FINISHED DRAWINGS.
 6. THIS DRAWING TO BE USED IN CONJUNCTION WITH THE OTHER RELEVANT PROJECT DRAWINGS AND IN ADDITION, WITH STRUCTURAL, MECHANICAL, ELECTRICAL, PLUMBING, AND SANITARY DRAWINGS.
 7. ALL WORK TO BE UNDERTAKEN WITHIN THE REQUIREMENTS OF THE CURRENT BUILDING AND WATER REGULATIONS.
 8. DIMENSIONS USE AS FIGURED DIMENSIONS ONLY AND ALL TO BE CHECKED ON SITE PRIOR TO CONSTRUCTION.
 9. CONTRACTOR SHALL OBTAIN NECESSARY PERMITS FROM ALL AGENCIES AND PAY ALL FEES PRIOR TO COMMENCEMENT OF ANY WORK.

Revision	Date	Description

Revision	Date	Description

Revision	Date	Description

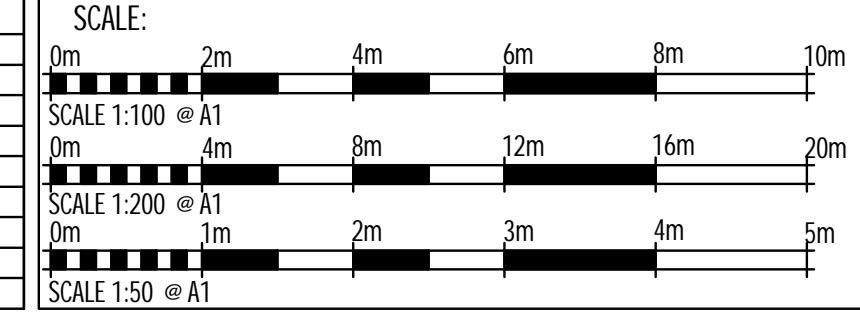

PROJECT NAME	109 COLDHARBOUR LANE, HAYES, UB3 3EG	DRAWN BY	MLJ	CHECKED BY	SSB
DRAWING TITLE	GROUND FLOOR GA FLOOR PLAN	DATE DRAWN	31.05.2017	REV	—
EXISTING DRAWINGS	391	DRAWING NO.	391-20-001	SCALE	1:100 @ A1