



FIRST FLOOR PLAN


Scale : 1:100 @A1

- NOTES:
1. THIS DRAWING IS COPYRIGHT AND MUST NOT BE REPRODUCED IN WHOLE OR IN PART WITHOUT WRITTEN PERMISSION.
  2. THIS DRAWING MUST NOT BE SCALED.
  3. REFER TO RELATED DIMENSIONS ONLY EXCEPT FOR PURPOSES OF CONSIDERATION UNDER PLANNING LEGISLATION.
  4. ALL DIMENSIONS AND LEVELS TO BE CHECKED ON SITE. CLIENT TO BE NOTIFIED OF ANY DISCREPANCIES.
  5. ALL STRUCTURAL DETAILS TO BE CHECKED AGAINST THE STRUCTURAL ENGINEER'S DRAWINGS.
  6. THIS DRAWING TO BE USED IN CONJUNCTION WITH THE OTHER RELEVANT PROJECT DRAWINGS AND IN ADDITION, WITH STRUCTURAL, MECHANICAL, ELECTRICAL, PLUMBING, AND SANITARY DRAWINGS.
  7. ALL WORK TO BE OPERATED WITHIN THE REQUIREMENTS OF THE CURRENT BUILDING AND WATER REGULATIONS.
  8. DIMENSIONS USE AS FIGURED DIMENSIONS ONLY AND ALL TO BE CHECKED ON SITE PRIOR TO CONSTRUCTION.
  9. CONTRACTOR SHALL OBTAIN REQUIRED PERMITS FROM ALL AGENCIES AND PAY ALL FEES PRIOR TO COMMENCEMENT OF ANY WORK.

Revision	Date	Description

Revision	Date	Description

Revision	Date	Description

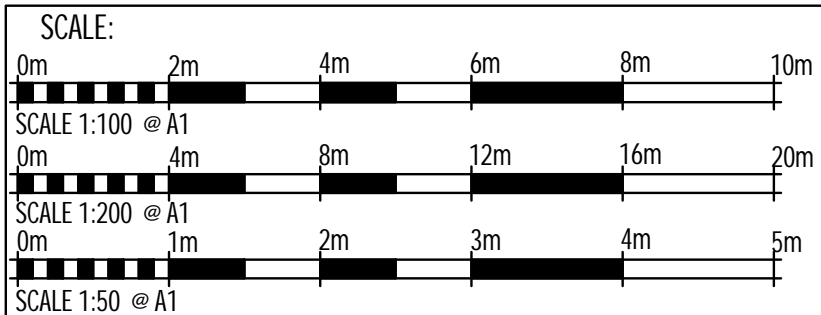

PROJECT NAME	109 COLDHARBOUR LANE, HAYES, UB3 3EG	DRAWN BY	SSB
DRAWING TITLE	FIRST FLOOR GA FLOOR PLAN	CHECKED BY	SSB
STATUS	Existing Drawings	DATE DRAWN	31.05.2017
PROJECT NO.	391	DRAWING NO.	391-20-002
		REV.	—
		SCALE	1:100 @ A1