

THIRD FLOOR PLAN


Scale : 1:100 @A1

NOTES:
1. THIS DRAWING IS COPYRIGHT AND MUST NOT BE REPRODUCED IN WHOLE OR IN PART WITHOUT WRITTEN PERMISSION.
2. THIS DRAWING MUST NOT BE SCALED.
3. REFER TO RELATED DIMENSIONS ONLY, EXCEPT FOR PURPOSES OF CONSIDERATION UNDER PLANNING LEGISLATION.
4. ALL DIMENSIONS AND LEVELS TO BE CHECKED ON SITE. CLIENT TO BE NOTIFIED OF ANY DISCREPANCIES.
5. ALL DIMENSIONS ARE TO BE CHECKED AGAINST THE STRUCTURAL ENGINEERING DRAWINGS.
6. THIS DRAWING IS TO BE USED IN CONJUNCTION WITH THE OTHER RELEVANT PROJECT DRAWINGS AND IN ADDITION, WITH STRUCTURAL, MECHANICAL, ELECTRICAL, AND PLUMBING DRAWINGS.
7. ALL WORK TO BE UNDERTAKEN WITHIN THE REQUIREMENTS OF THE CURRENT BUILDING AND WATER REGULATIONS.
8. DIMENSIONS USE AS FIGURED DIMENSIONS ONLY AND ALL TO BE CHECKED ON SITE PRIOR TO CONSTRUCTION.
9. CONTRACTOR SHALL OBTAIN NECESSARY PERMITS FROM ALL AGENCIES AND PAY ALL FEES PRIOR TO COMMENCEMENT OF ANY WORK.

Revision	Date	Description

Revision	Date	Description

Revision	Date	Description

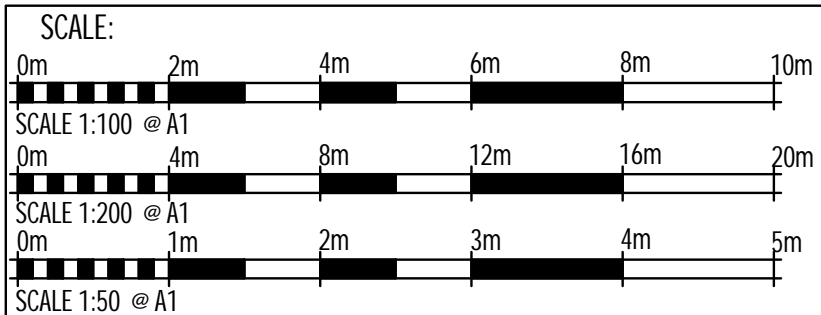

PROJECT NAME	109 COLDHARBOUR LANE, HAYES, UB3 3EG	DRAWN BY	MLJ	CHECKED BY	SSB
DRAWING TITLE	THIRD FLOOR GA FLOOR PLAN	DATE DRAWN	31.05.2017	REV	—
EXISTING DRAWINGS	Existing Drawings	DRAWING NO.	391-20-004	SCALE	1:100 @ A1
PROJECT NO.	391	SCALE	1:100 @ A1	SCALE	1:100 @ A1