



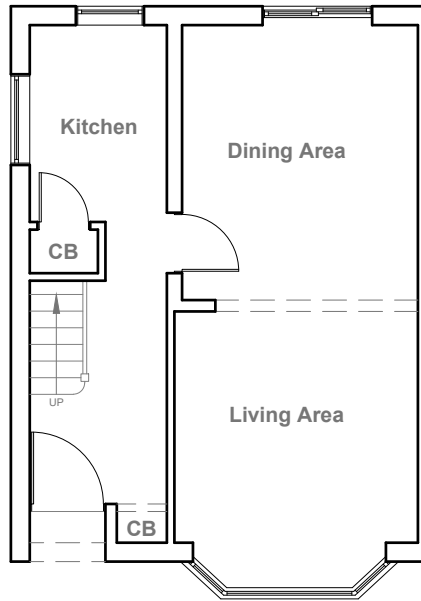

Existing Ground Floor Plan
Scale 1:100




Existing Front Elevation
Scale 1:100

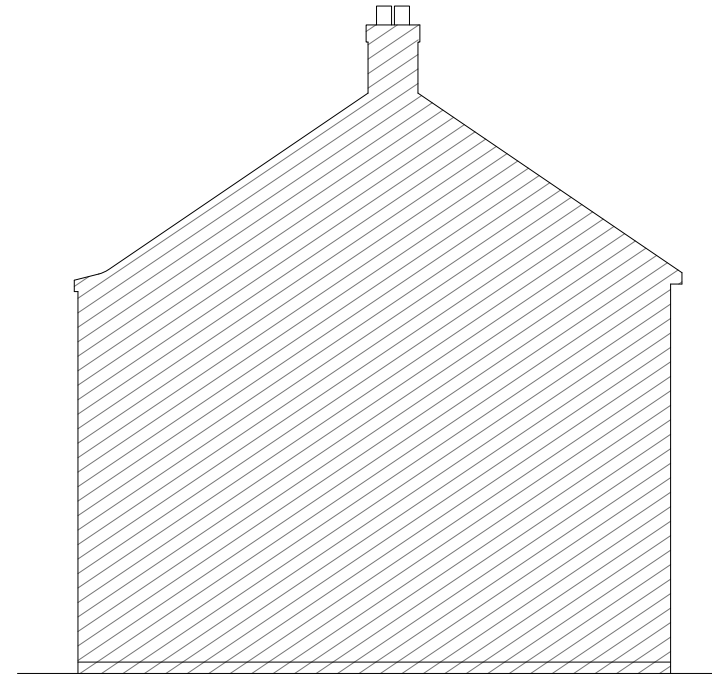

Existing Side Elevation
Scale 1:100





Existing Rear Elevation
Scale 1:100

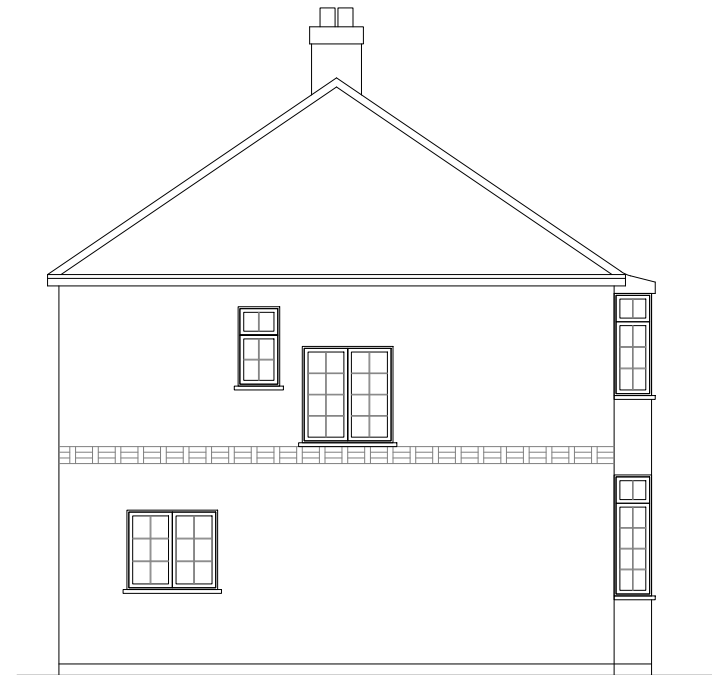

Existing Side Elevation
Scale 1:100

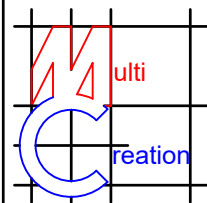

	Project: 94 Windsor Avenue, Uxbridge, UB10 9AZ	Title: Existing Ground Floor Plan & Elevations	Scale: 1:100 @ A3
			Date: 04 2025
			Drawing No.: 138/01/JG
			Revision
239 Western Road, Southall, Middx, UB2 5HS Tel: 020 8571 1369 info@multicreation.co.uk			

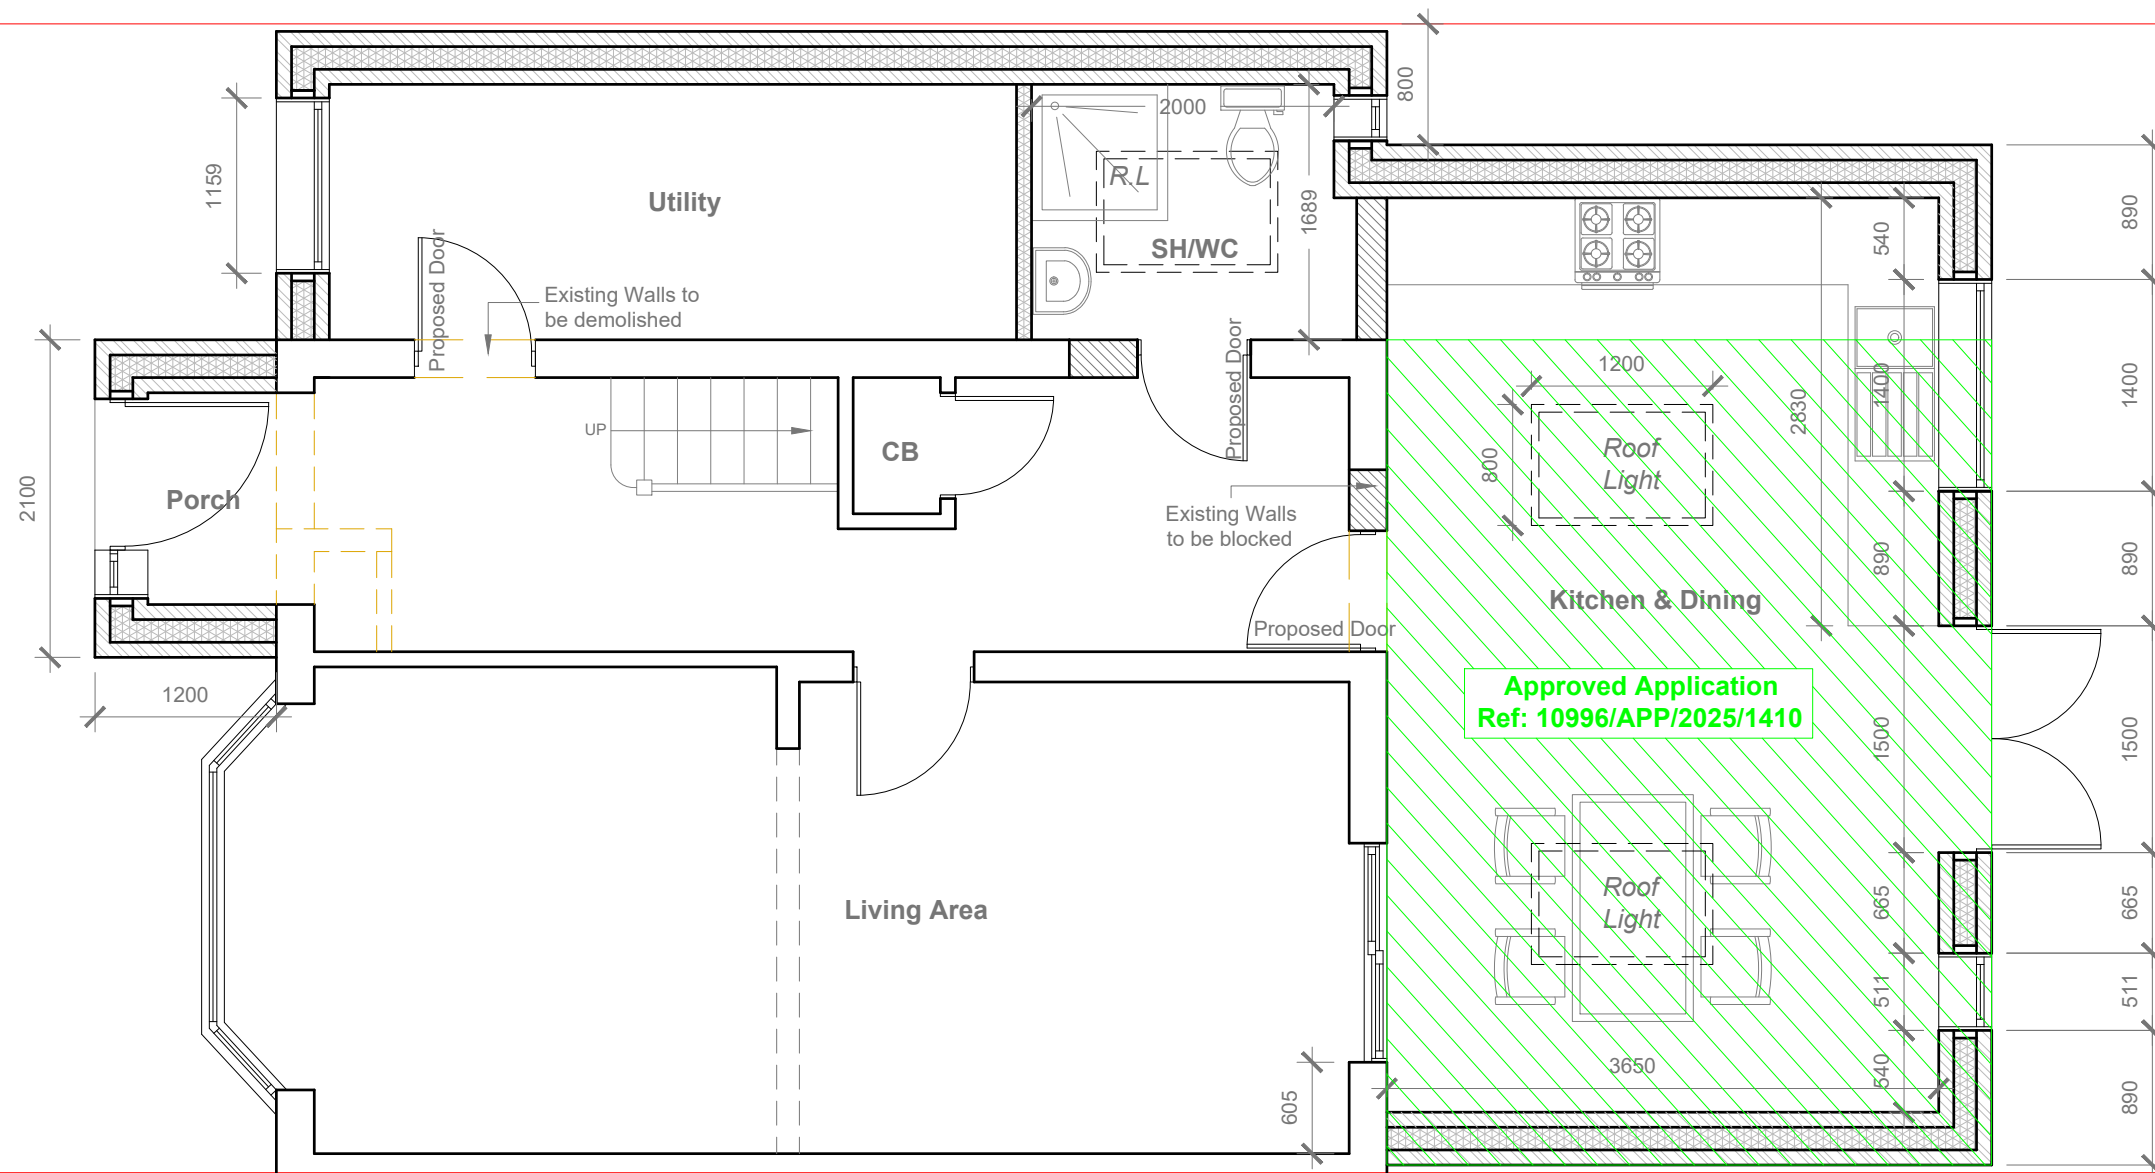

Proposed Ground Floor Plan

Scale 1:50



	Project: 94 Windsor Avenue, Uxbridge, UB10 9AZ	Title: Proposed Ground Floor Plan	Scale: 1:50 @ A3											
			Date: 04 2025											
			Drawing No.: 138/02/JG											
			Revision <table border="1"> <tr> <td></td><td></td><td></td><td></td><td></td><td></td> </tr> <tr> <td></td><td></td><td></td><td></td><td></td><td></td> </tr> </table>											

239 Western Road, Southall, Middx, UB2 5HS Tel: 020 8571 1369 info@multicreation.co.uk


All work to comply with current building regulations and codes of practice.

Do not scale from drawings all dimensions to be checked on site before the start of any work.


Proposed External Finish Materials to Match Existing External Finish Materials.




Proposed Front Elevation
Scale 1:100

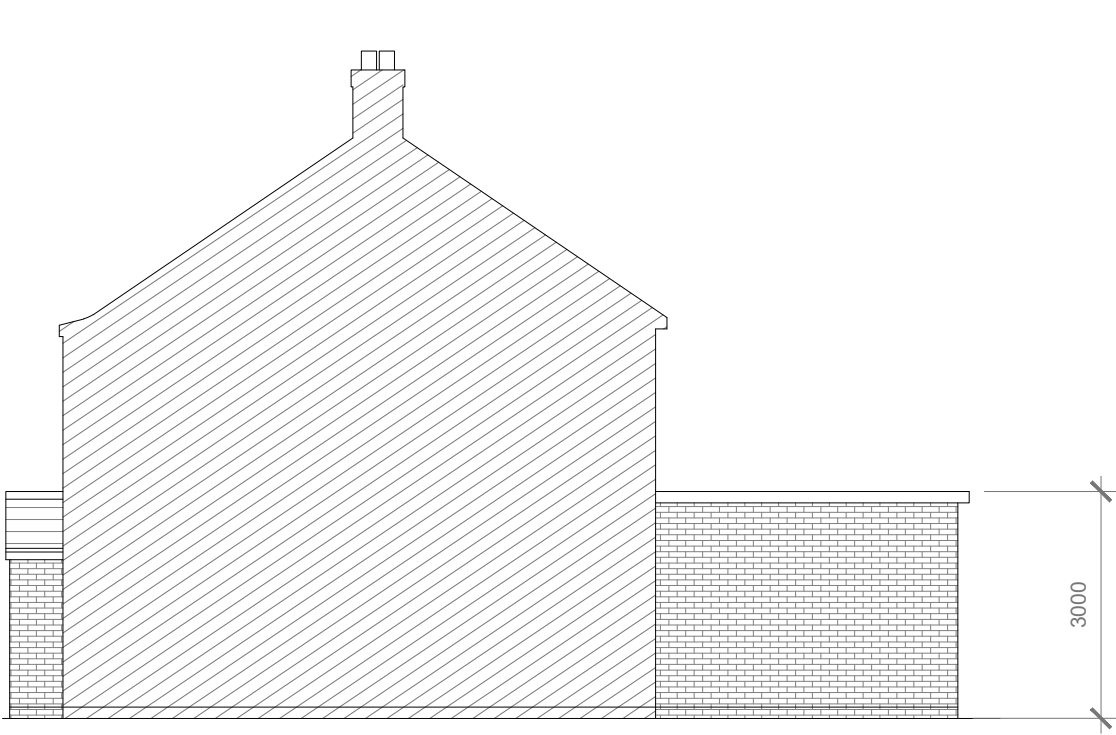


Proposed Side Elevation
Scale 1:100

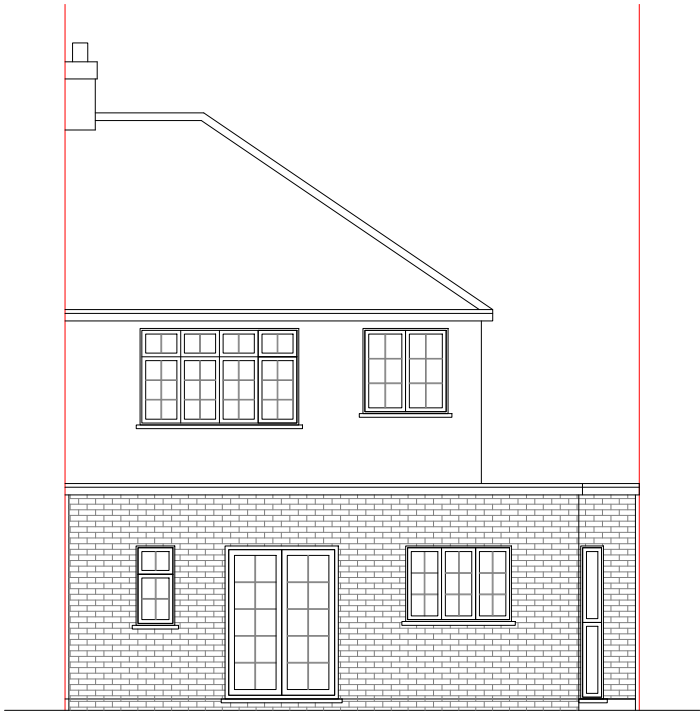

Proposed Rear Elevation
Scale 1:100

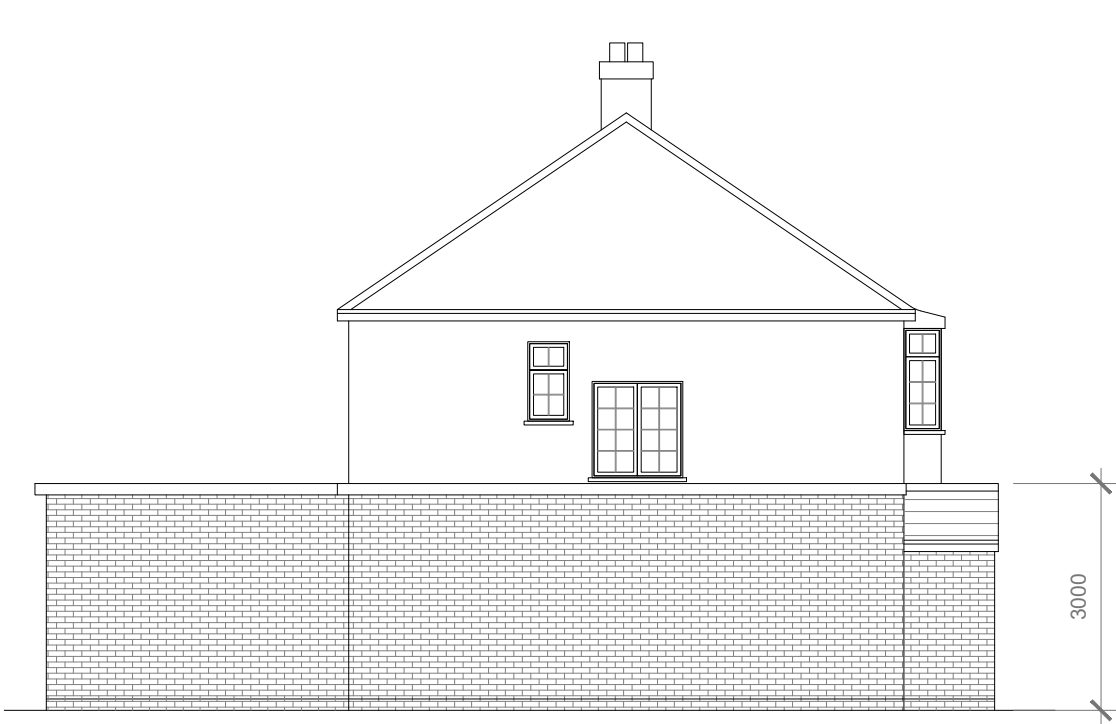

Proposed Side Elevation
Scale 1:100

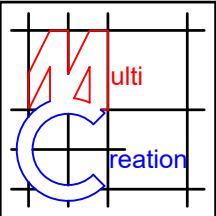

Project:
94 Windsor Avenue,
Uxbridge,
UB10 9AZ

Title:
Proposed
Elevations

Scale: 1:100 @ A3

Date: 04 2025

Drawing No.:
138/03/JG

Revision

--	--	--	--	--