




REAR ELEVATION

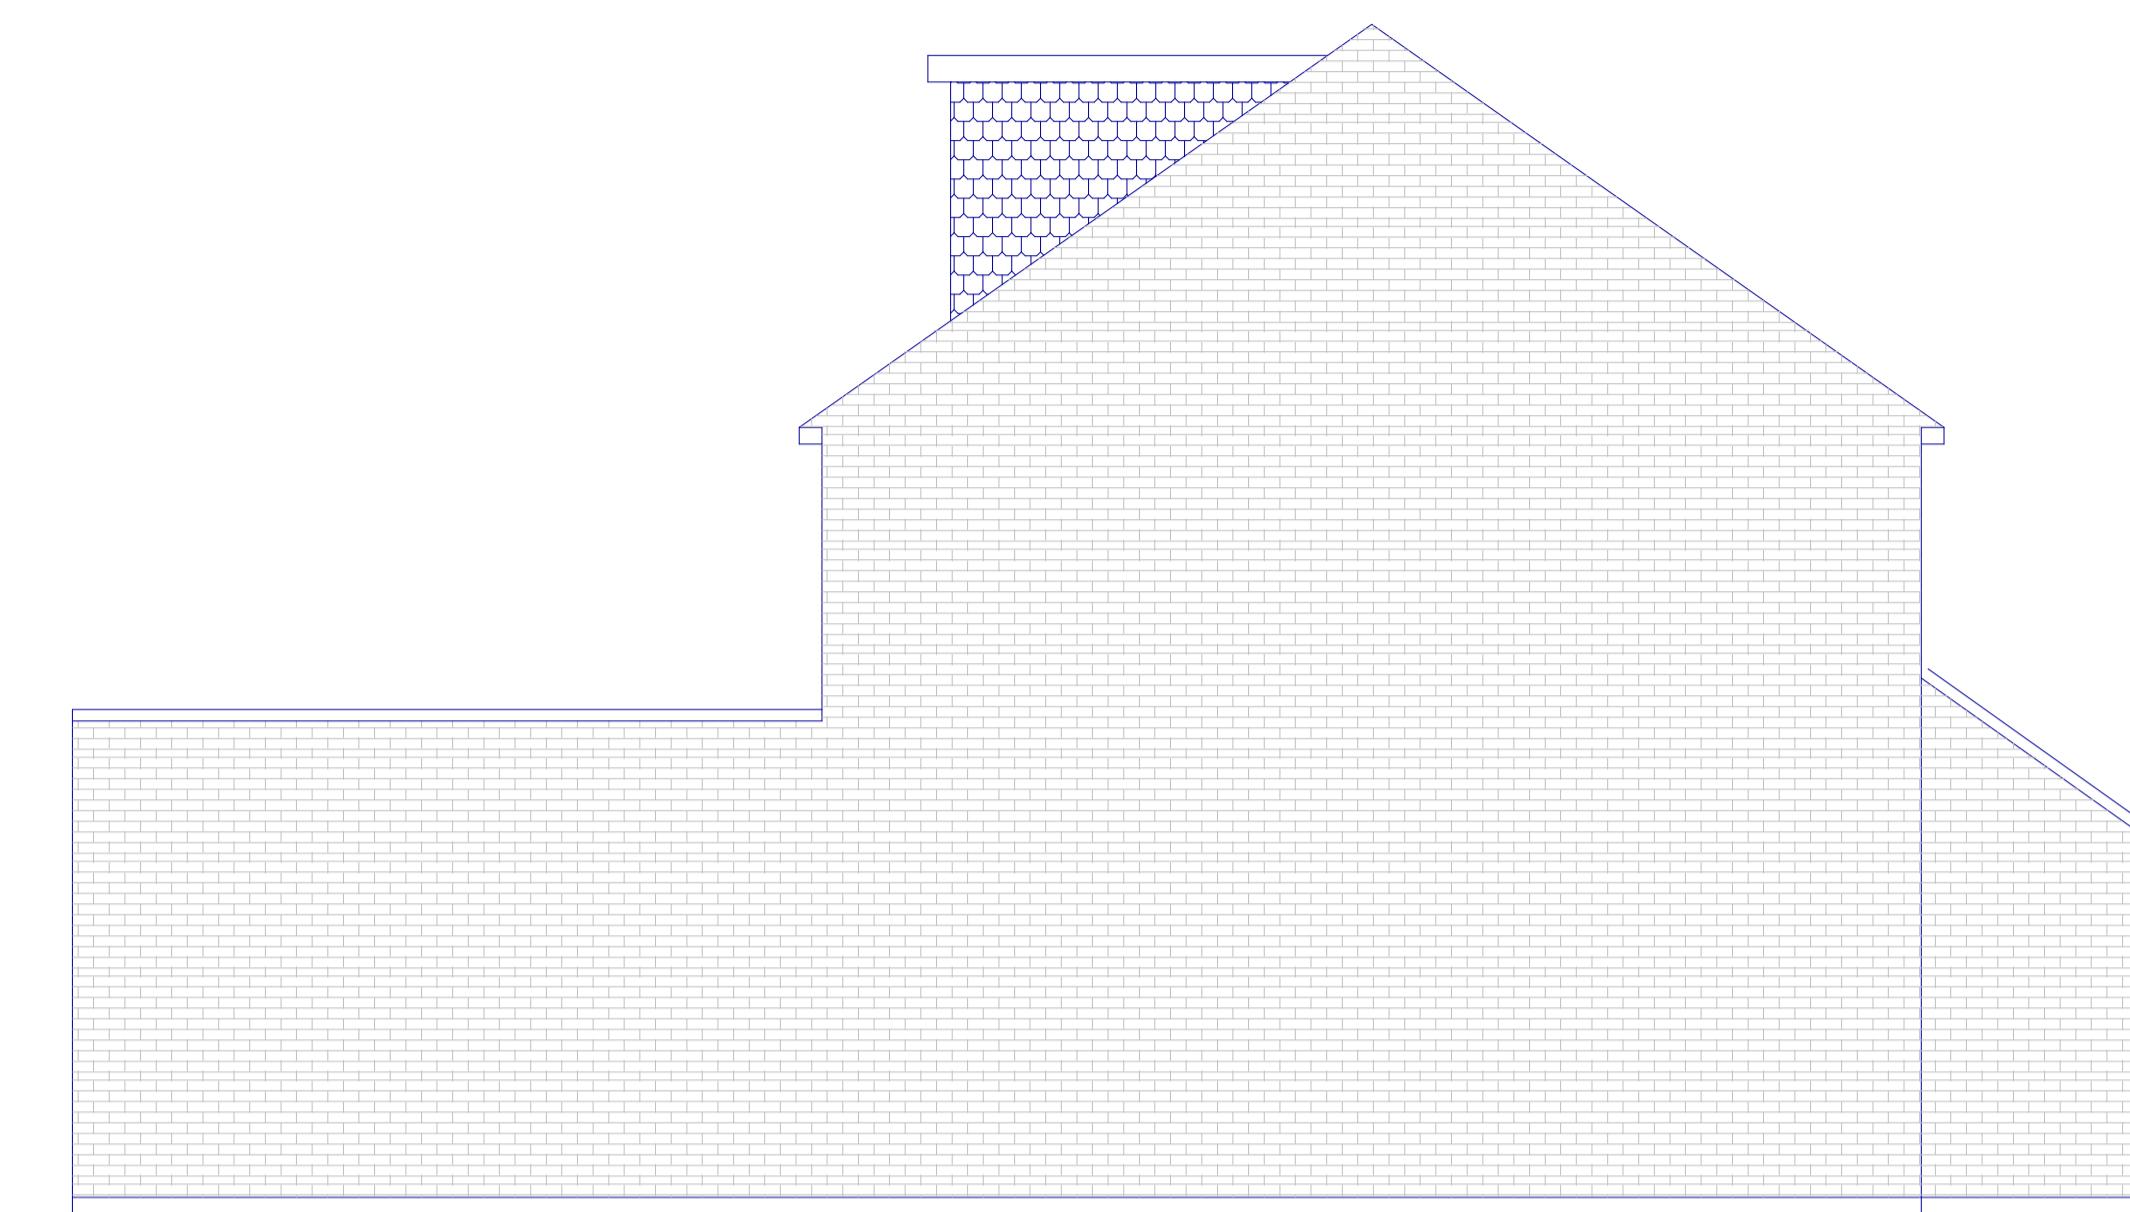

SIDE ELEVATION

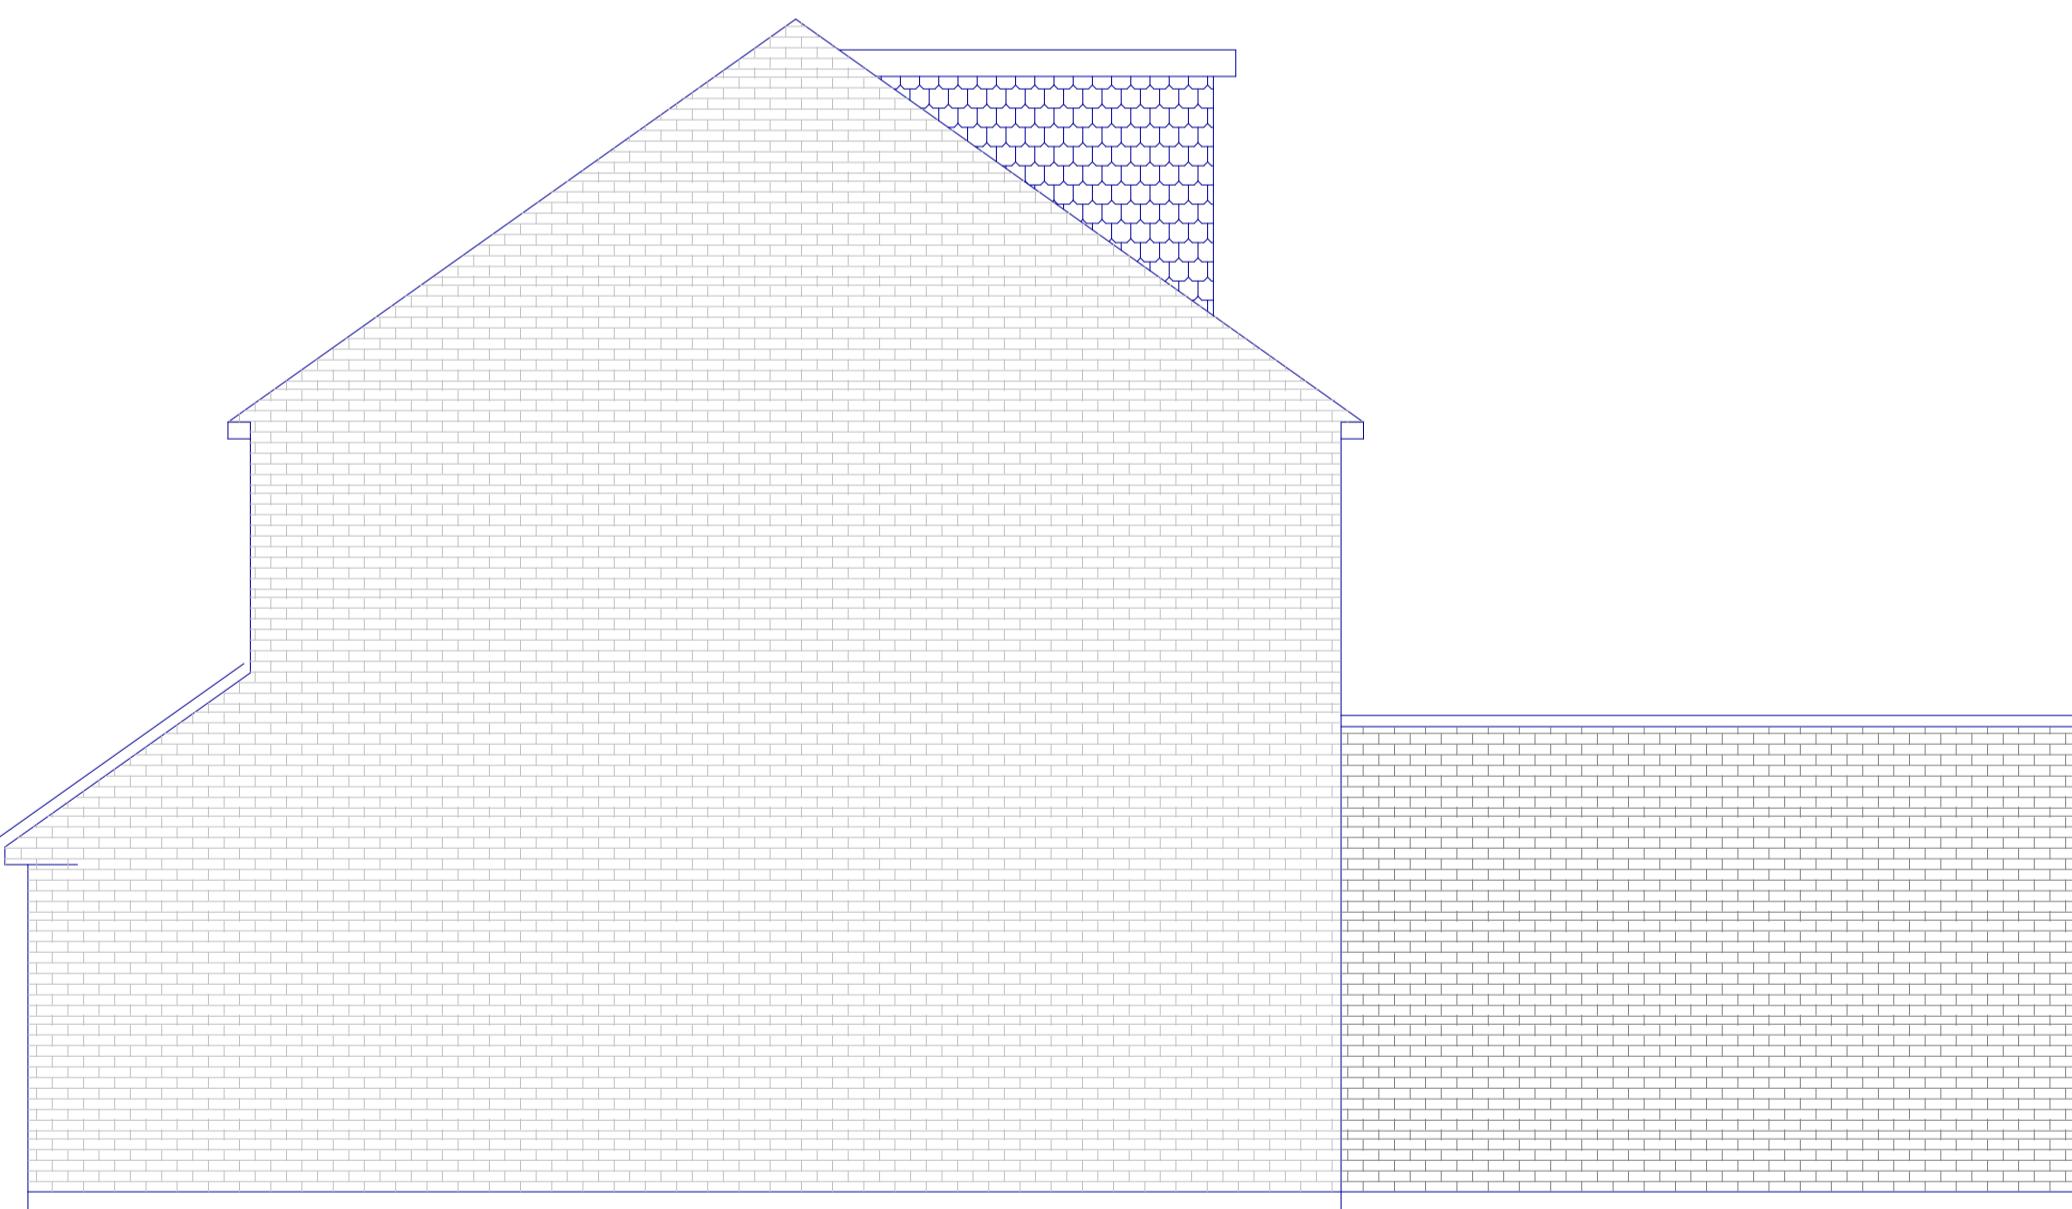


SIDE ELEVATION

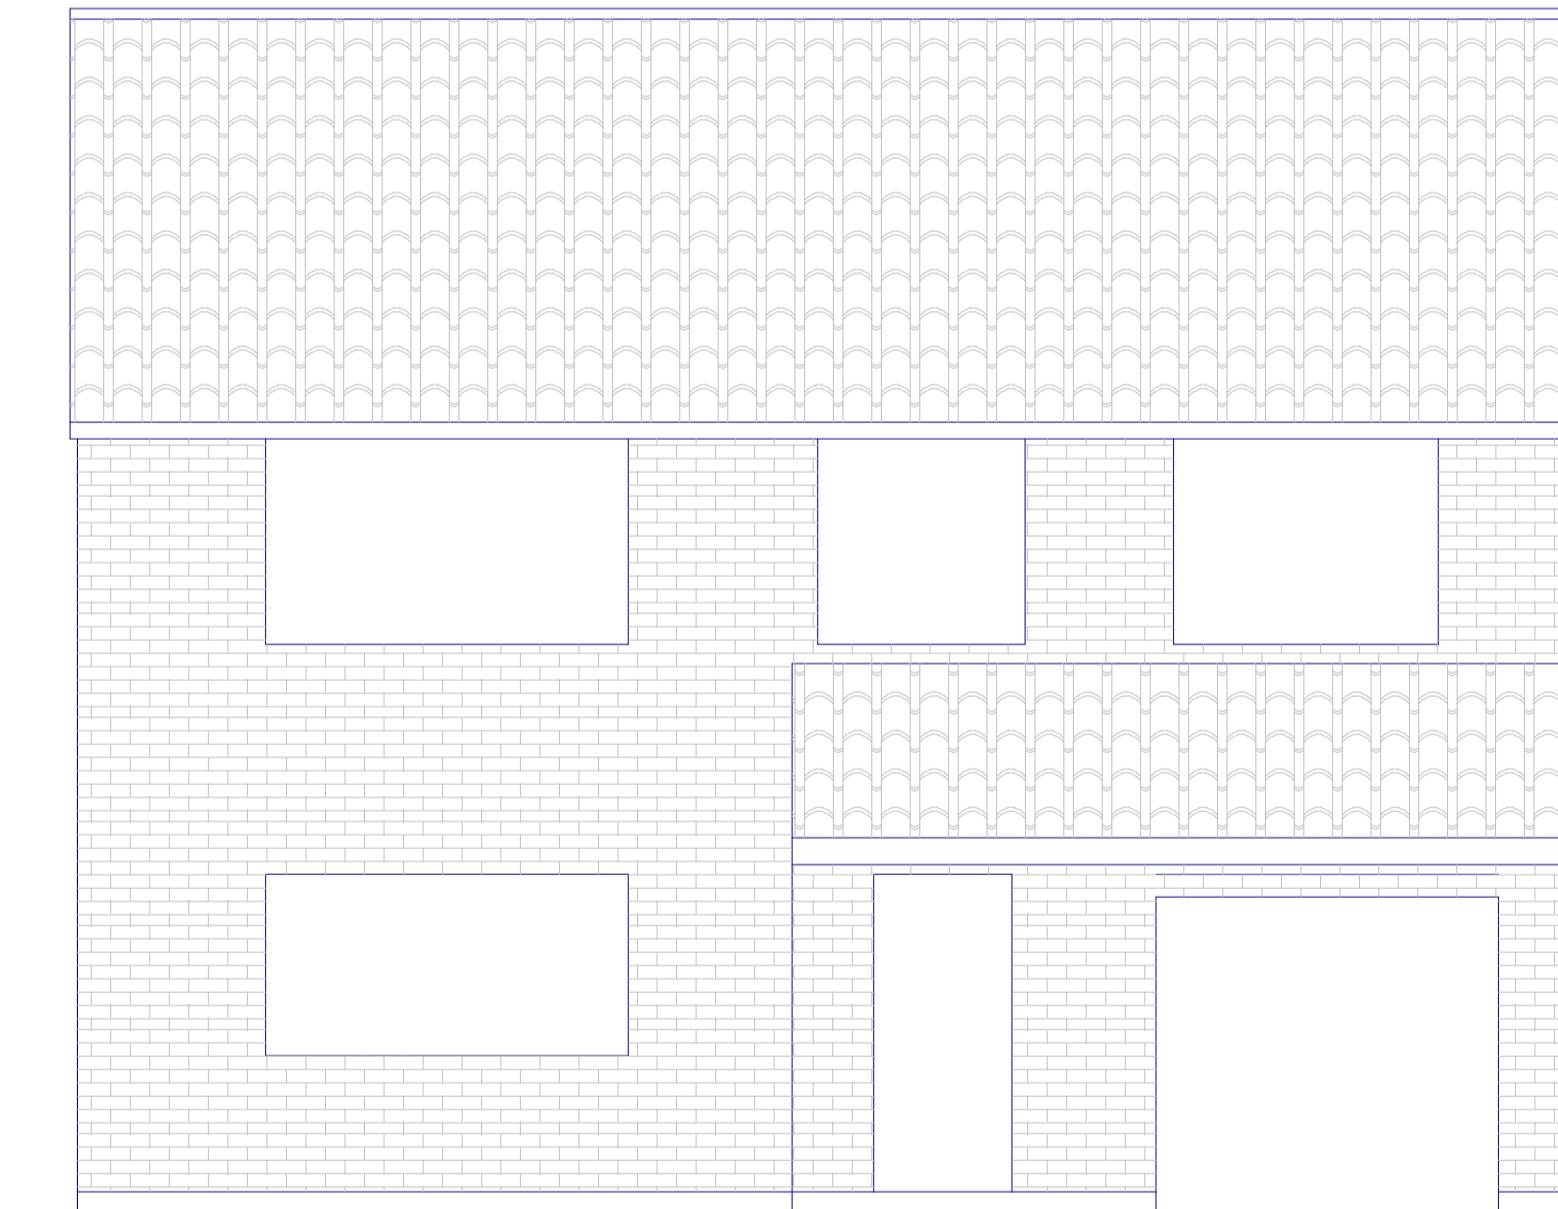

FRONT ELEVATION

55A KINGSEND
RUISLIP

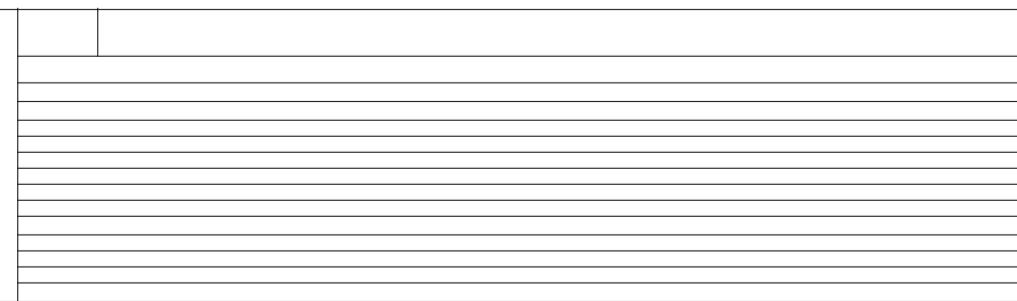

SCALE 1:50
0 1m 2m 3m 4m 5m

PLAN PROJECT

Proposed Elevations

DWG No
03
Rev: -

Date: June 2021
Project: 55a Kingsend, Ruislip
Scale 1:50 @ A1
Checked: AW
Drawing Title: Plans
Status: Construction
Job No: 336

Highford

Design and Build Limited