



FRONT ELEVATION - 1:100




REAR ELEVATION - 1:100




FLANK ELEVATION - 1:100



FLANK ELEVATION - 1:100

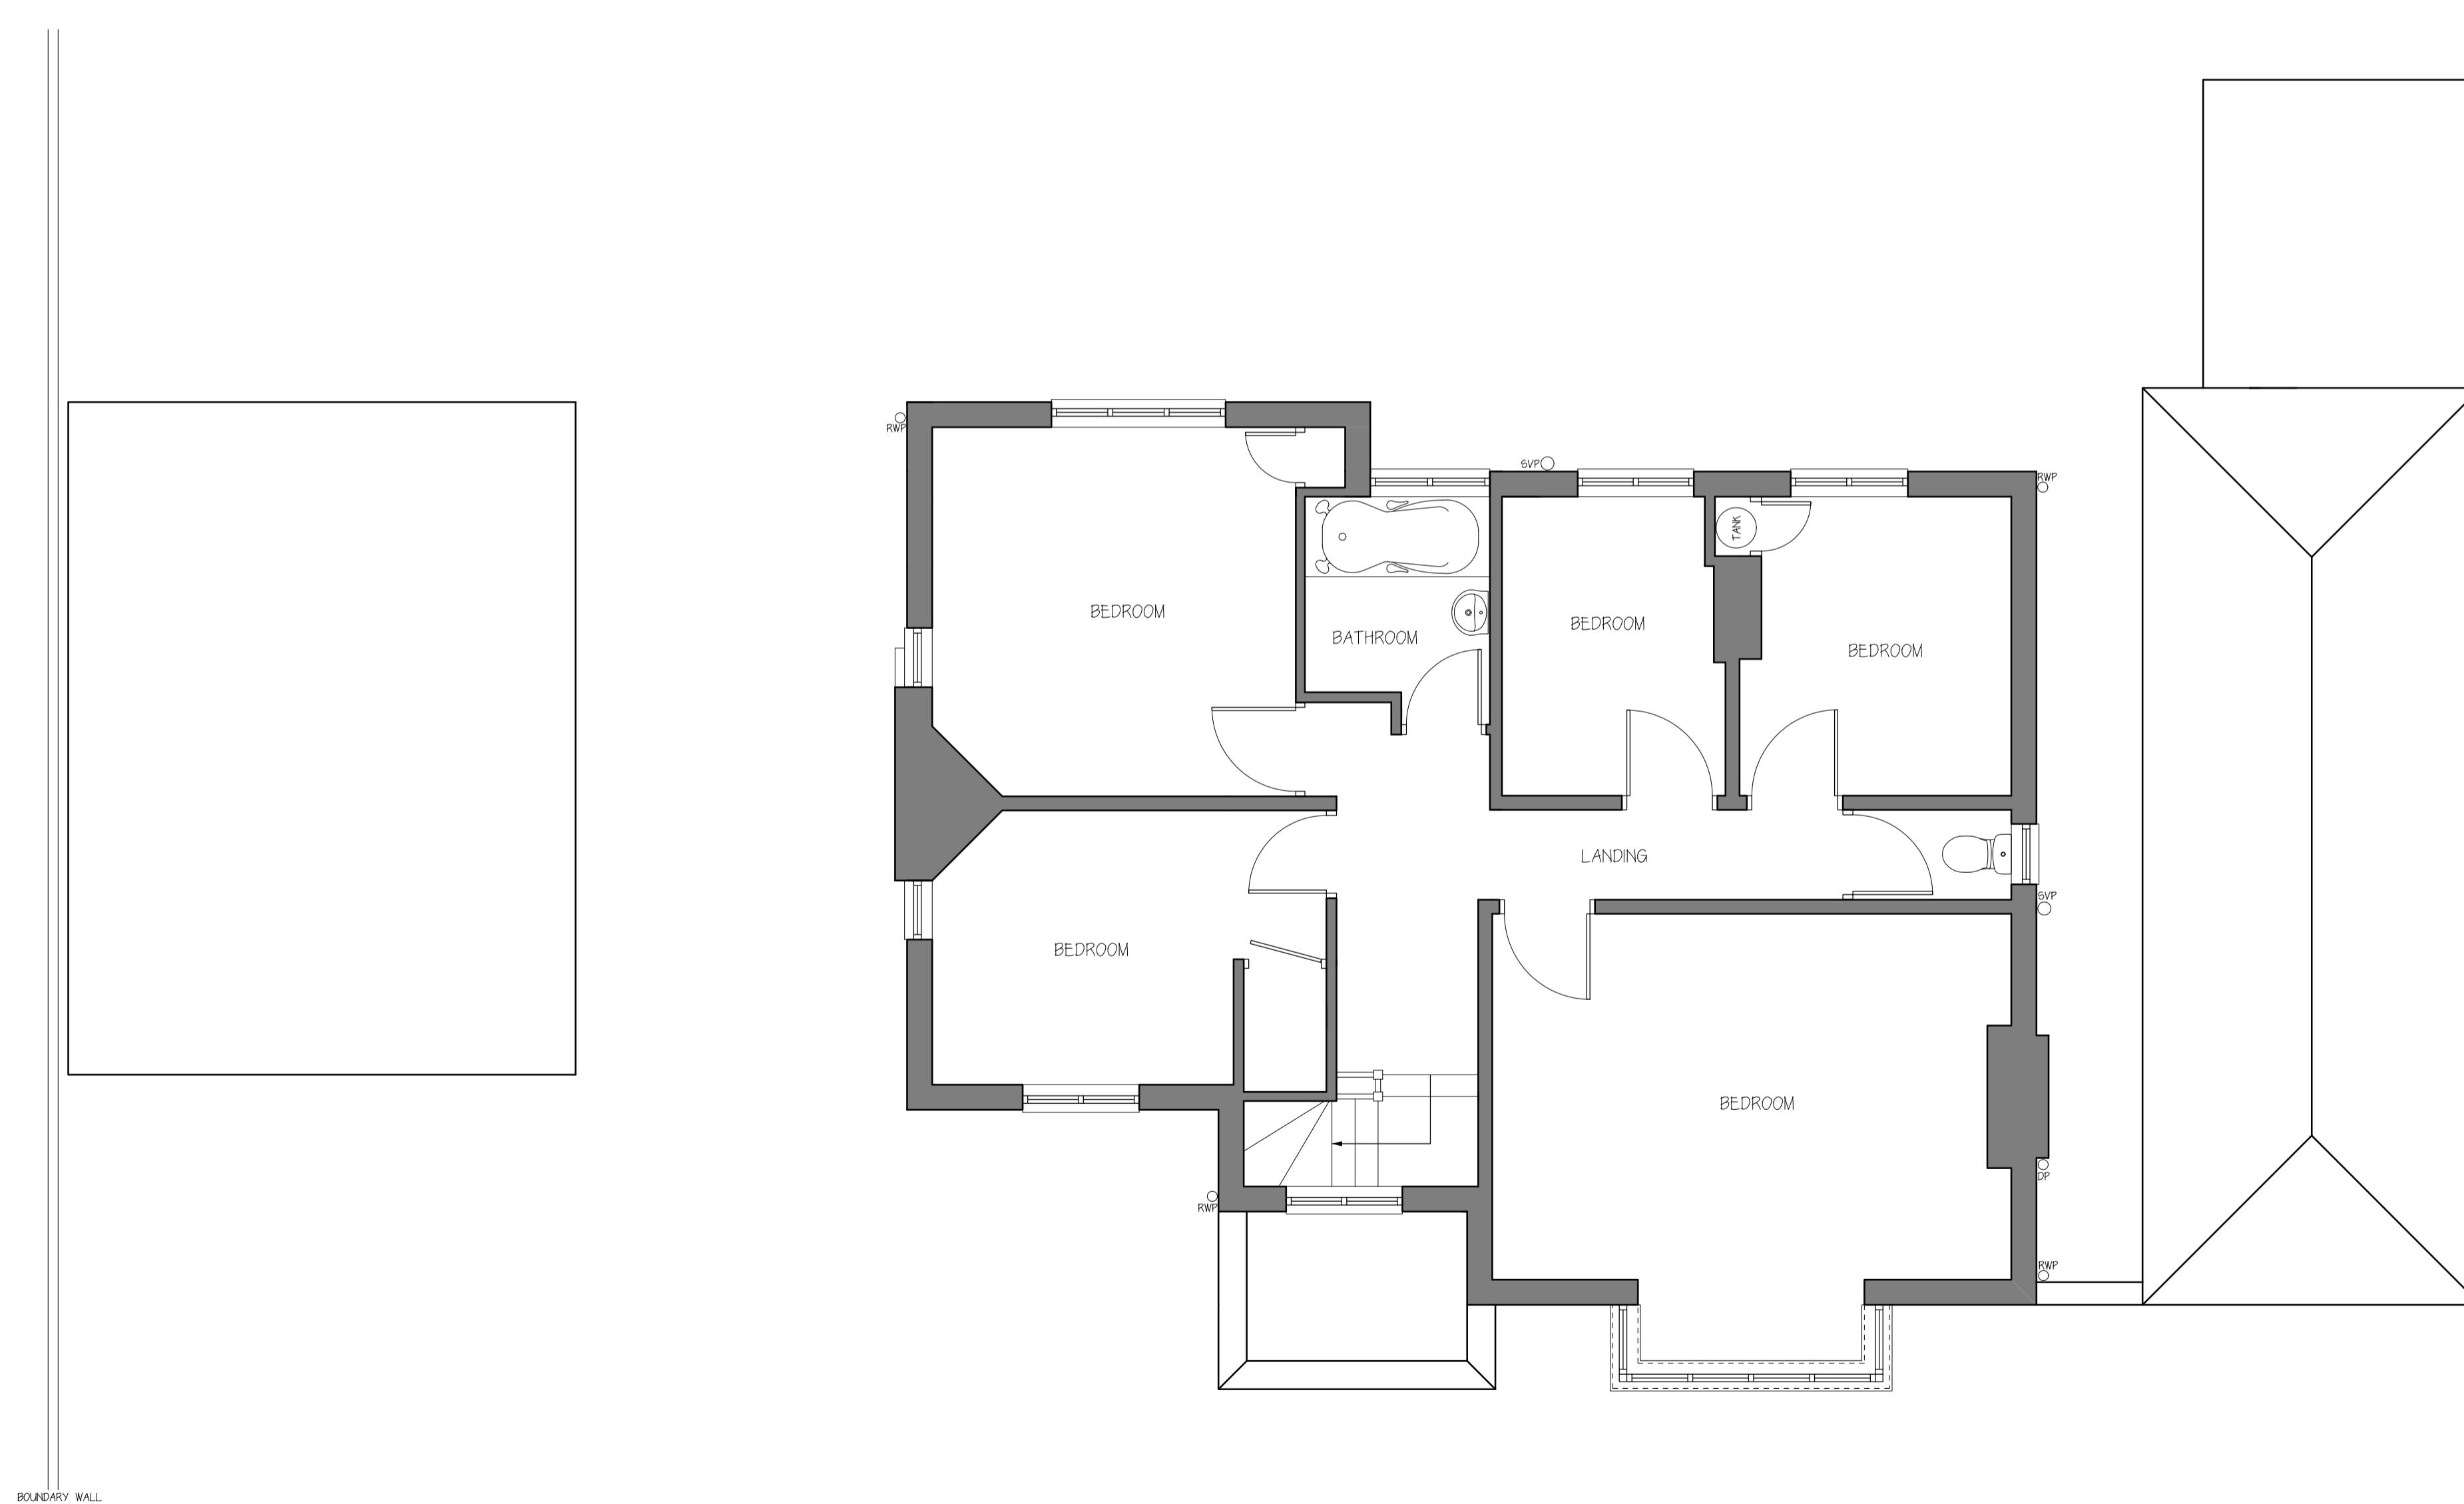

FIRST FLOOR PLAN - 1:50

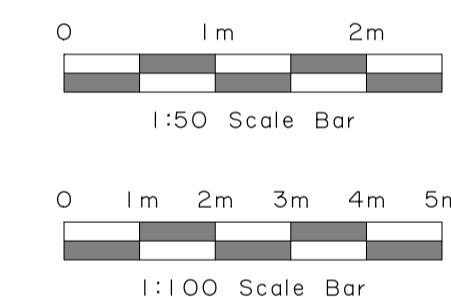

DO NOT SCALE FROM THIS PLAN. ALL DIMENSIONS & LEVELS ARE TO BE CHECKED ON SITE. ANY DISCREPANCIES ARE TO BE REPORTED IMMEDIATELY UPON DISCOVERY. THIS DRAWING IS FOR THE PURPOSE OF PLANNING PERMISSION & BUILDING REGULATIONS. IT IS THE DESIGNER'S DUTY TO MAKE SURE THAT THE DRAWINGS ARE ACCURATE. COPIES OF THIS DRAWING MAY NOT BE MADE OR USED, OR ANY PART THEREOF, BY ANYONE FOR PURPOSES OTHER THAN FOR PLANNING AND BUILDING CONTROL APPROVAL. IT IS THE RESPONSIBILITY OF THE CLIENT TO RESOLVE ANY AND ALL MATTERS REGARDING THE PARTY WALL ACT (1996).

AUTHORISED DESIGN LTD CONFIRM THAT THESE PLANS HAVE BEEN PREPARED TAKING ACCOUNT OF THE CDM 2015 REGULATIONS AS FAR AS THEY RELATE TO THE DESIGNERS AND PRINCIPAL DESIGNERS DUTIES FOR THE PRE-CONSTRUCTION PHASE FOR THE PROPOSED WORKS. THE PLANS ARE THE PROPERTY OF THE DESIGNER. THE CLIENT OR CLIENT'S SUCCESSORS WILL BE REQUIRED TO COMPLY WITH THEIR OWN RESPONSIBILITIES AND DUTIES RELATING TO THE PRE-CONSTRUCTION AND CONSTRUCTION PHASE SHOULD THE PROPOSALS PROGRESS FURTHER.

No. Date By Contents

Revisions

Drawing Title  
Existing First Floor Plan & Elevations

Project  
Single storey side extension to create an annexe for an elderly relative, single storey rear extension, part garage conversion & loft conversion with rear dormer windows

Scale Date Drawn by  
1:50 / 1:100 March 2022 SD

Client Details  
Mr & Mrs Simmonds  
19 Church Avenue  
Ruislip  
HA4 7HU

Drg.No. Rev.  
CA PA 02 B