


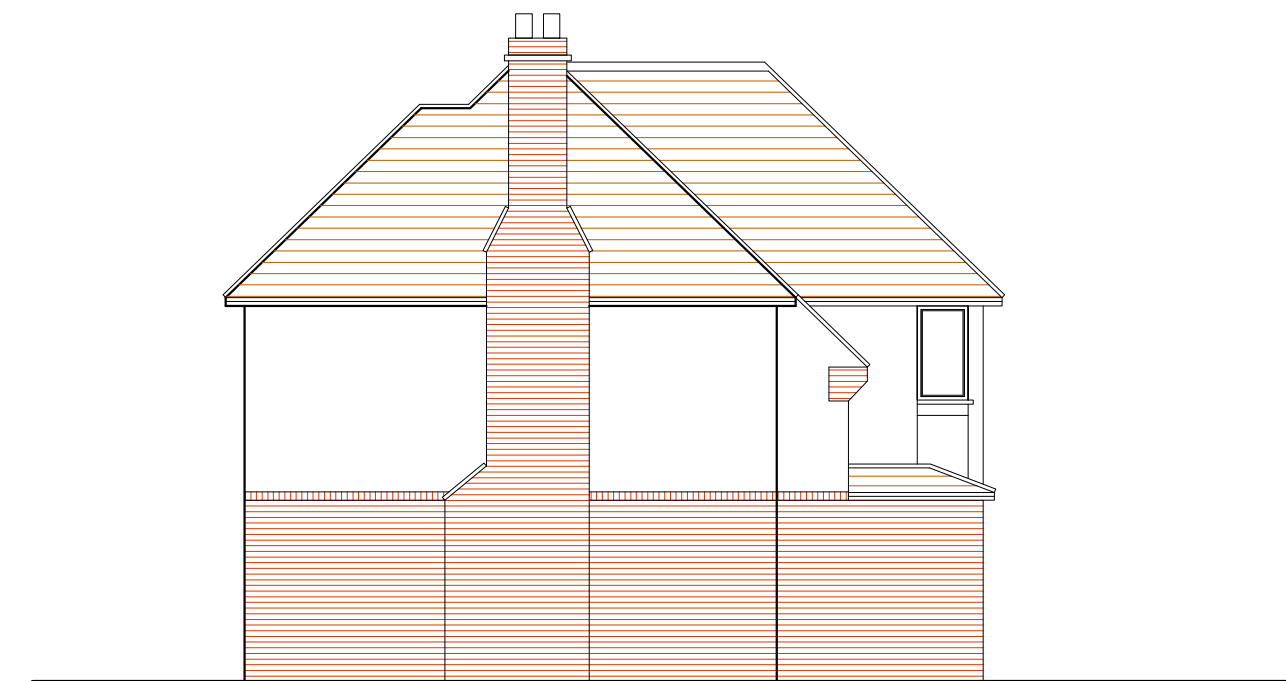

East Elevation



South Elevation



West Elevation



North Elevation

EXISTING ELEVATIONS

19 Church Ave, Ruislip HA4 7HU

Scale Bar 1:100 @ A2
0 1 2 3 4 5 6 7 8 9 10 Metres



THE GILLET MACLEOD PARTNERSHIP
Chartered Architects & Town Planning Consultants
1 High Road Old Eastcote Pinner Middlesex HA5 2EW tel. 0208 868 1333

Drg. No. 24/3648/04
Scale 1:100
Date 29/08/24
Drawn by KH

REVISION

© drawer