




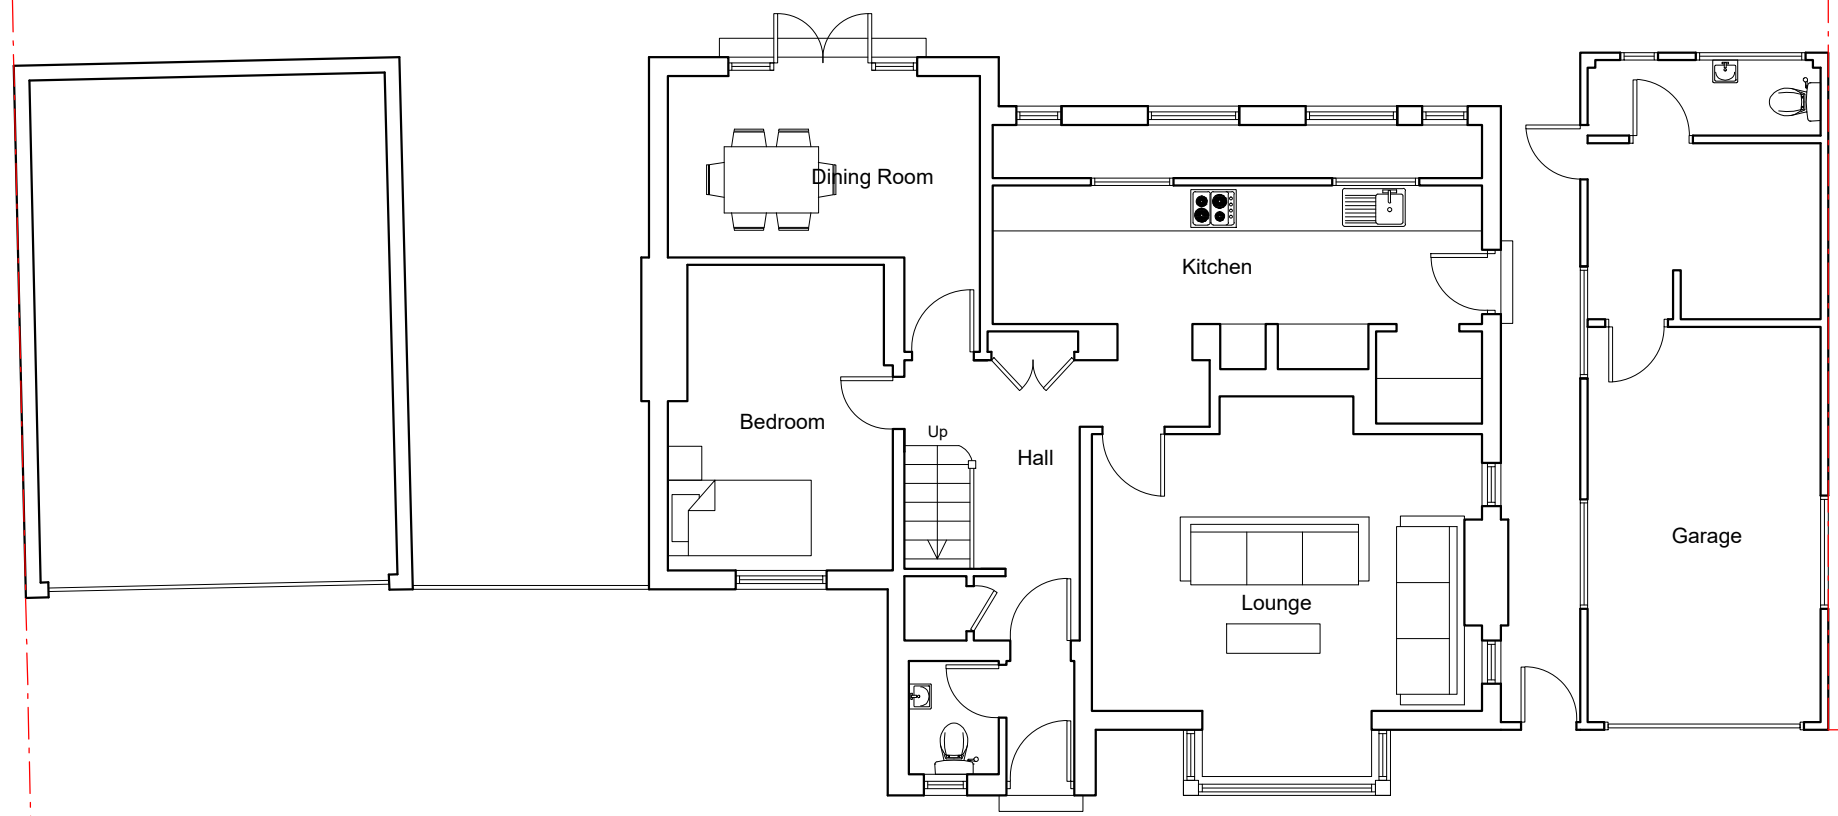

Ground Floor Plan

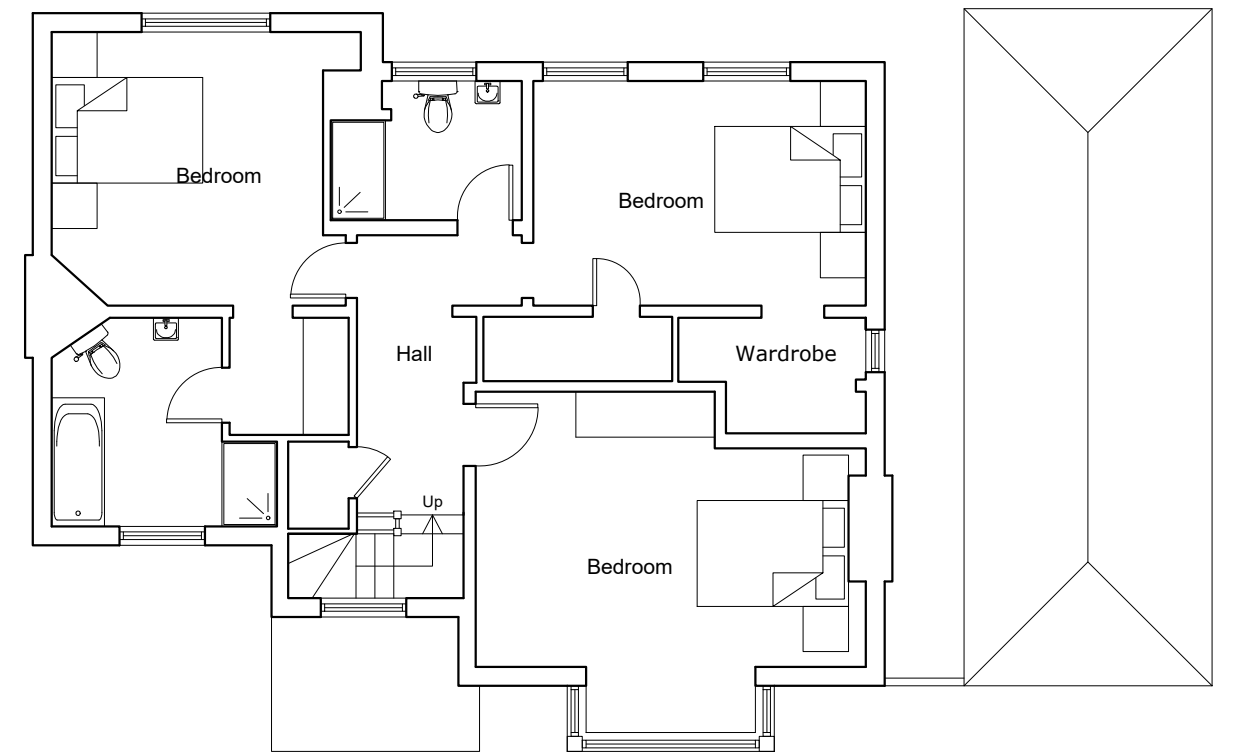


First Floor Plan

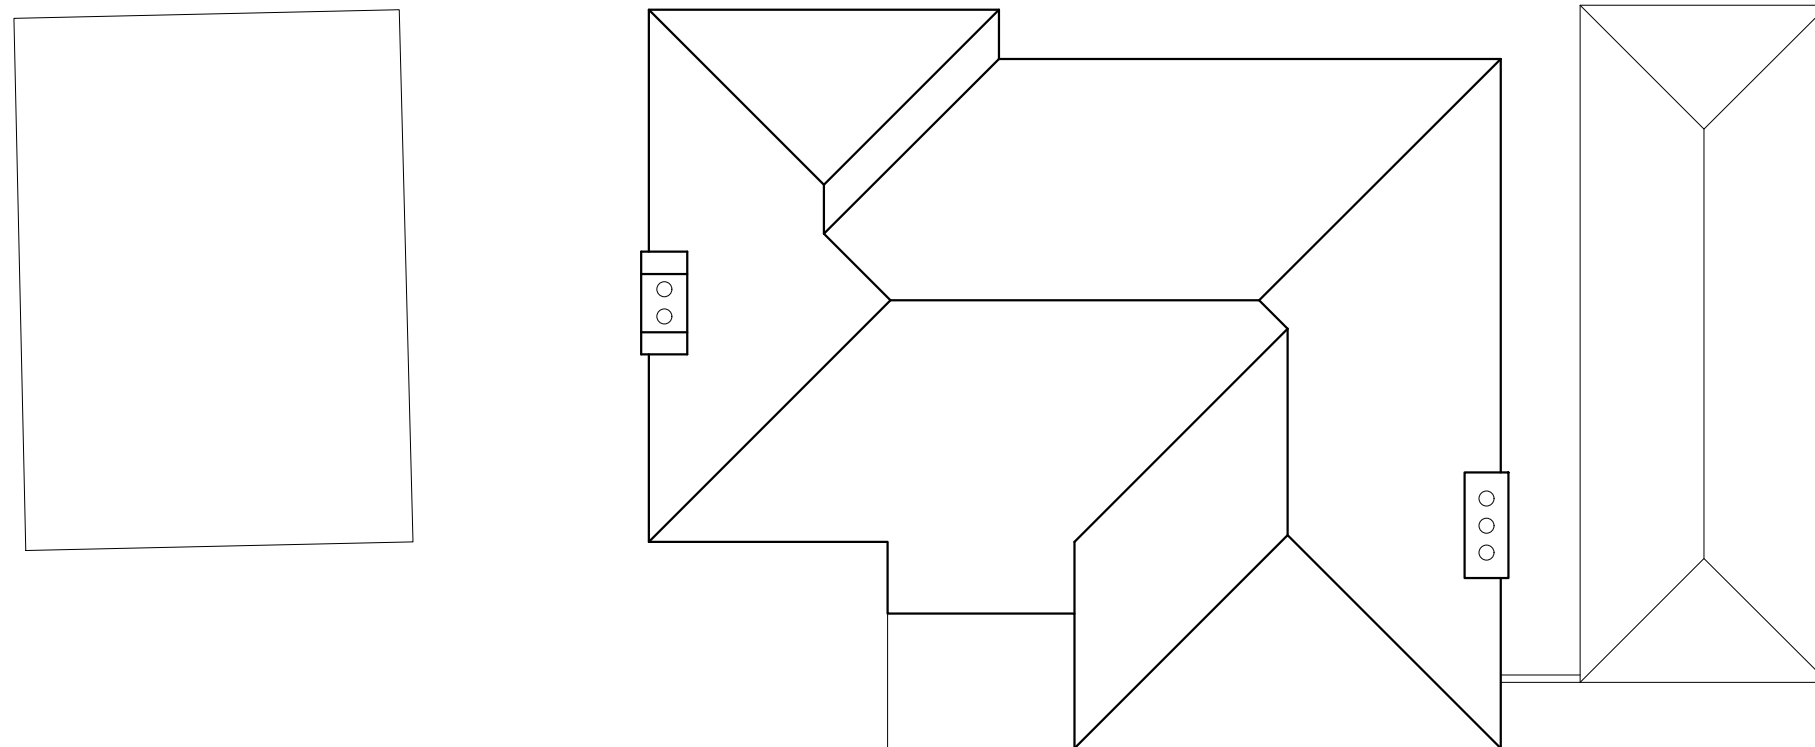

Roof Plan

EXISTING FLOOR PLANS

19 Church Ave, Ruislip HA4 7HU

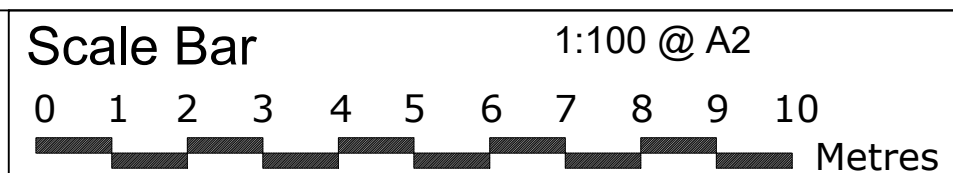

THE GILLETT MACLEOD PARTNERSHIP
Chartered Architects & Town Planning Consultants
1 High Road Old Eastcote Pinner Middlesex HA5 2EW tel. 0208 868 1333

Drg. No. 24/3648/03
Scale 1:100
Date 29/08/24
Drawn by KH

REVISION

1	drawn
---	-------