


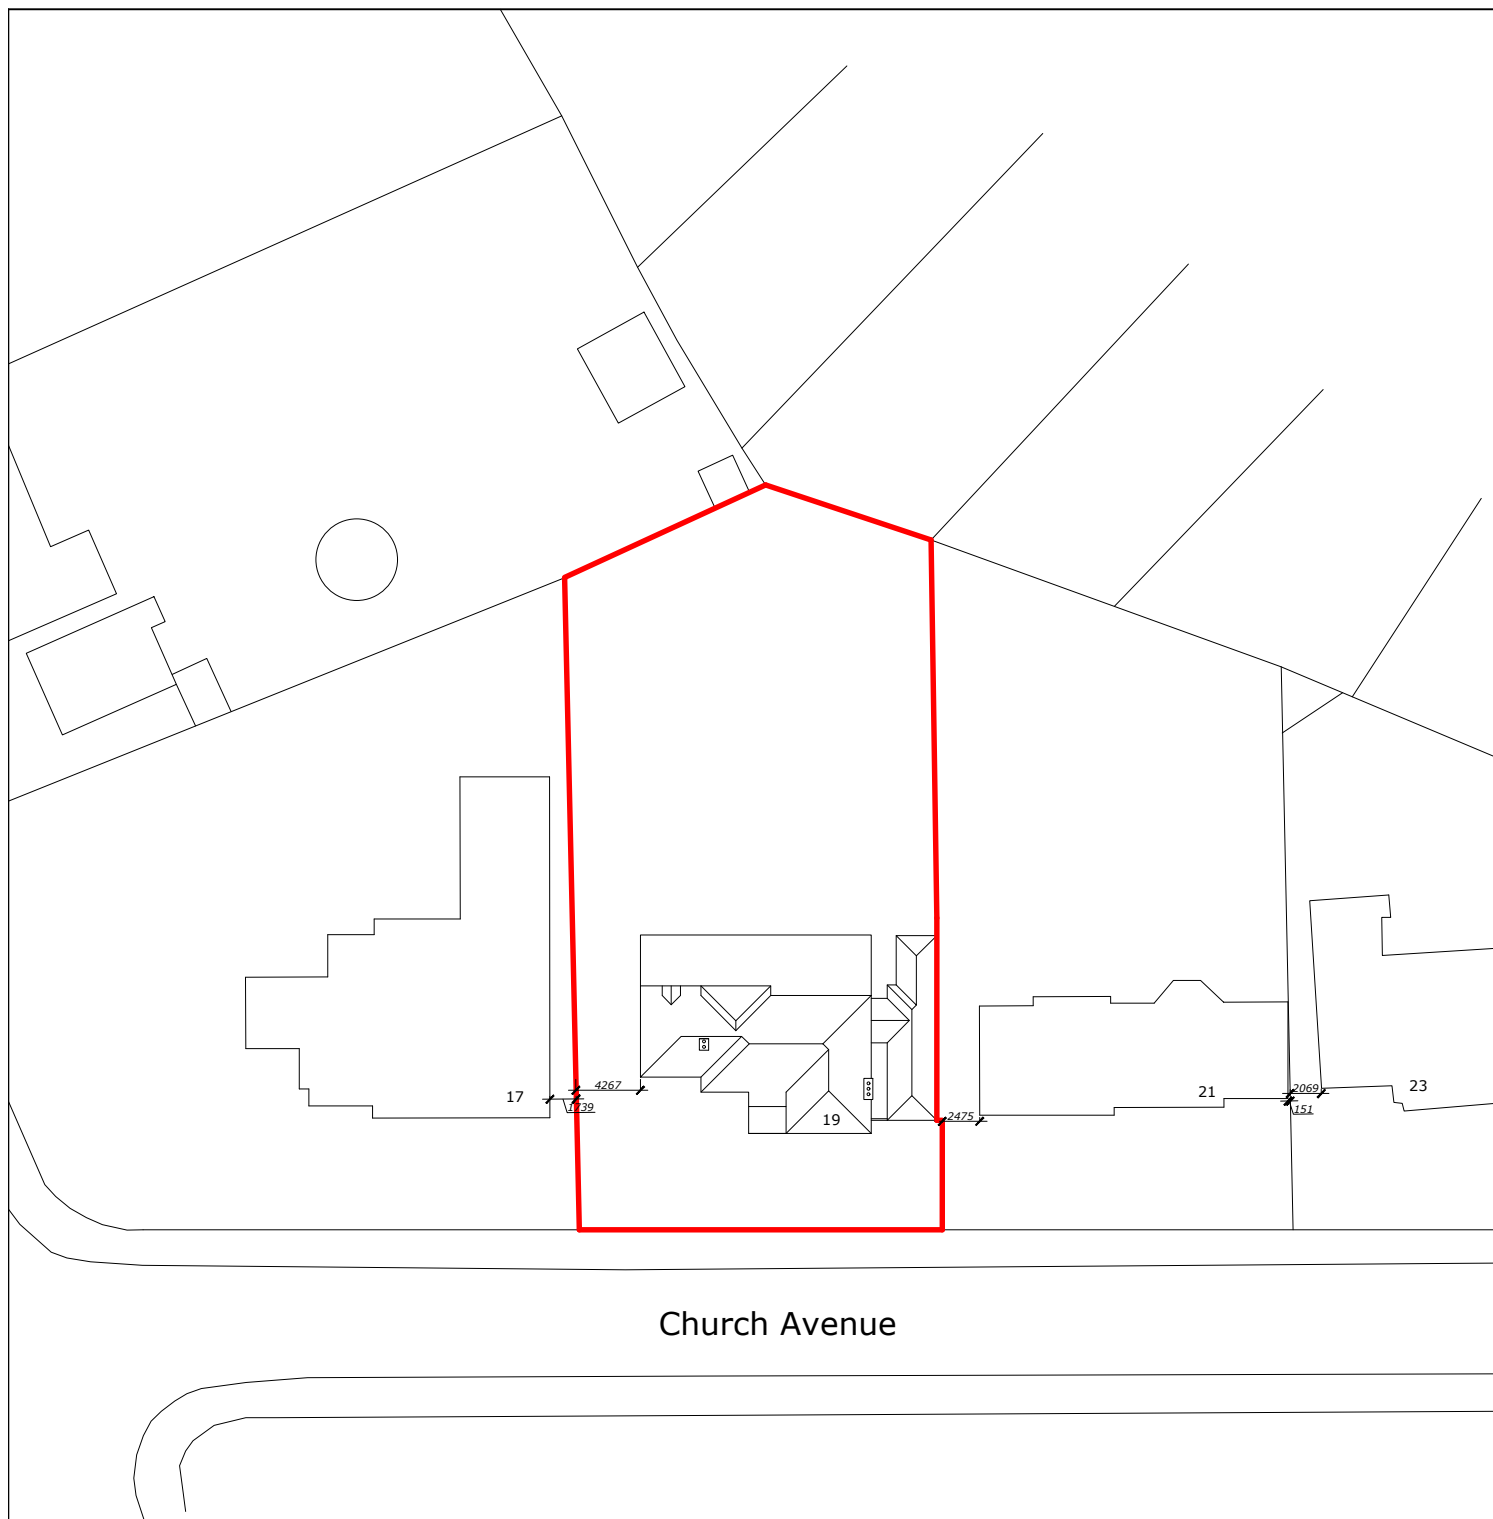

Church Avenue



PROPOSED
SITE PLAN

Scale Bar
0 1 2 3 4 5 6 7 8 9 10
Metres

19 Church Ave, Ruislip HA4 7HU



THE GILLETT MACLEOD PARTNERSHIP
Chartered Architects & Town Planning Consultants
1 High Road Old Eastcote Pinner Middlesex HA5 2EW tel. 0208 868 1333

Drg. No. 24/3648/02
Scale 1:500@A4
Date 29/08/24
Drawn by KH