


notes
All plans, sections & elevations are based on measured readings and any scaled dimension should not be relied upon to give an accurate measurement.
Any discrepancies to be reported immediately.
To be read in conjunction with Structural Engineers' drawings and Mechanical and Electrical drawings

KEY PLAN

External Materials

- 1. Red facing brickwork (to LA approval)
- 2. Grey facing brickwork (to LA approval)
- 3. Aluminum Alitherm Heritage RAL 7016 powder coated windows & doors
- 4. Grey powder coated aluminum capping
- 5. Painted structural steel balconys
- 6. Grey powder coated aluminium canopy
- 7. Grey painted steel balustrading
- 8. Brick movement joint
- 9. Raised brickwork band
- 10. Lift overrun
- 11. Smoke vent
- 12. Flue
- 13. Vent (MVHR)
- 14. Raked joint and recess to brick panel

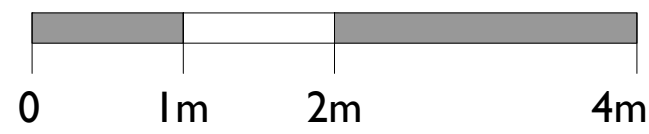

SCALE 1:50@A0

Revisions			Drawn By	Checked By
First issue	30/07/20	-	GF	OL
rev A	05/10/20	Additional elevation shown to planners comments	CN	OL
rev B	09/11/20	Windows updated	CN	OL
rev C	15/01/21	PV panels shown	CN	OL

status

PLANNING

drawing no	rev
19T PL CON 03	C

drawing name
PROPOSED EAST & WEST ELEVATIONS

project
THE CRANE , HAYES, UB3 4QS

scale
1:50 / 1:200@A0

urban mesh design ltd

9 NEWBURY STREET, LONDON, EC1A 7HU
projects@urbanmesh.com

T 02076000930



PROPOSED WEST ELEVATION



PROPOSED EAST ELEVATION



PROPOSED WEST ELEVATION - SHOWING RELATIVE HEIGHT OF ADJACENT PROPERTIES

1:200