


notes

All plans, sections & elevations are based on measured readings and any scaled dimension should not be relied upon to give an accurate measurement. Any discrepancies to be reported immediately. To be read in conjunction with Structural Engineer's drawings and Mechanical and Electrical drawings


KEY PLAN

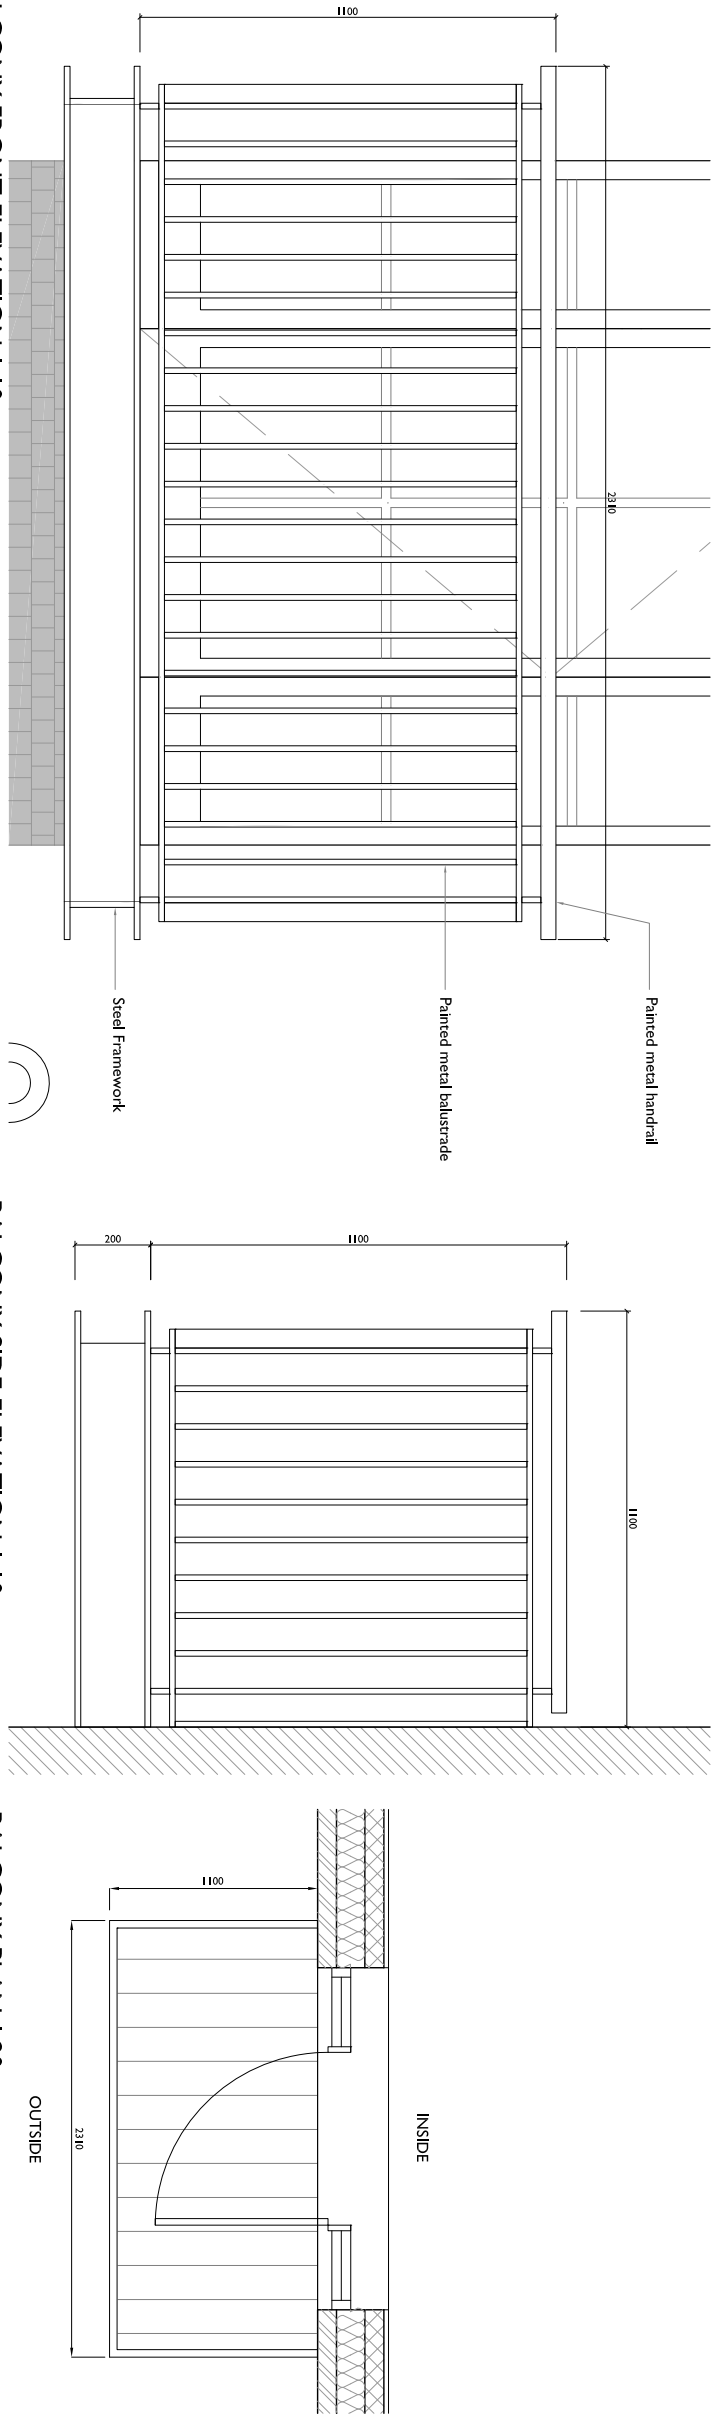

BALCONY FRONT ELEVATION 1:10

BALCONY SIDE ELEVATION 1:10


BALCONY PLAN 1:20

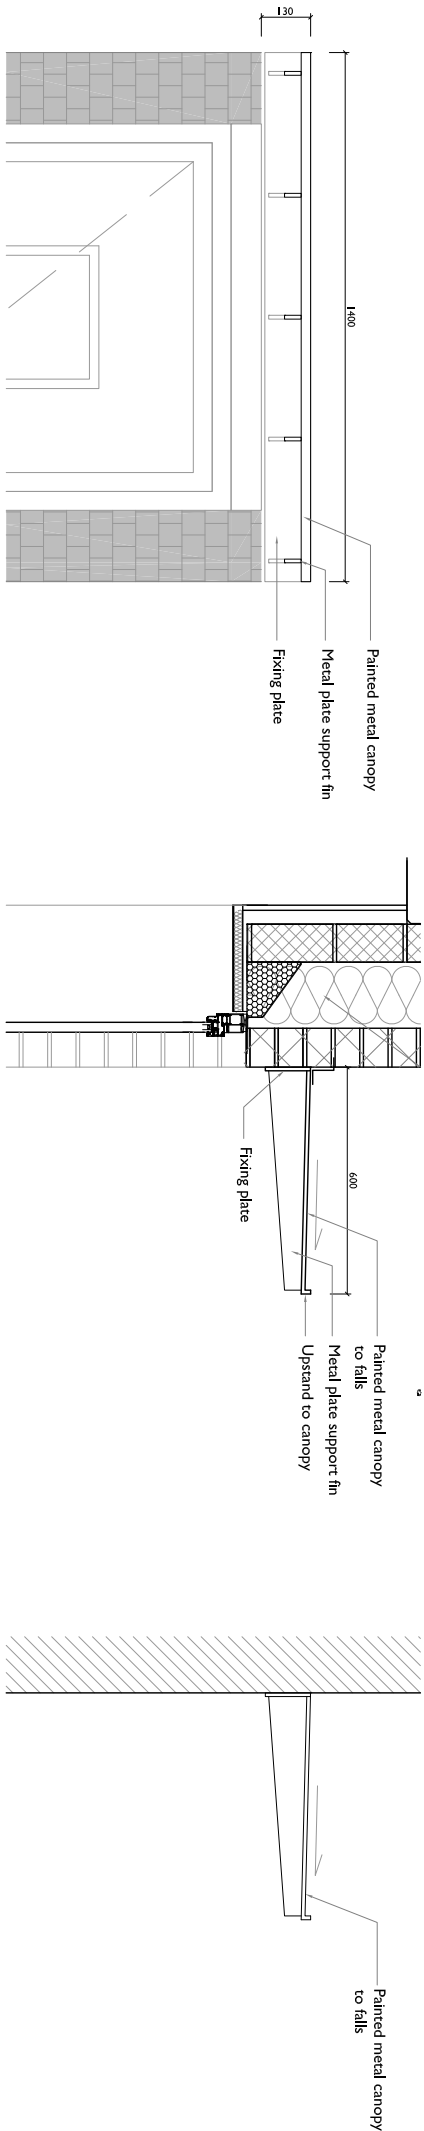

FLAT ENTRANCE CANOPY FRONT ELEVATION 1:10

FLAT ENTRANCE CANOPY SECTION 1:10


FLAT ENTRANCE CANOPY SIDE ELEVATION 1:10

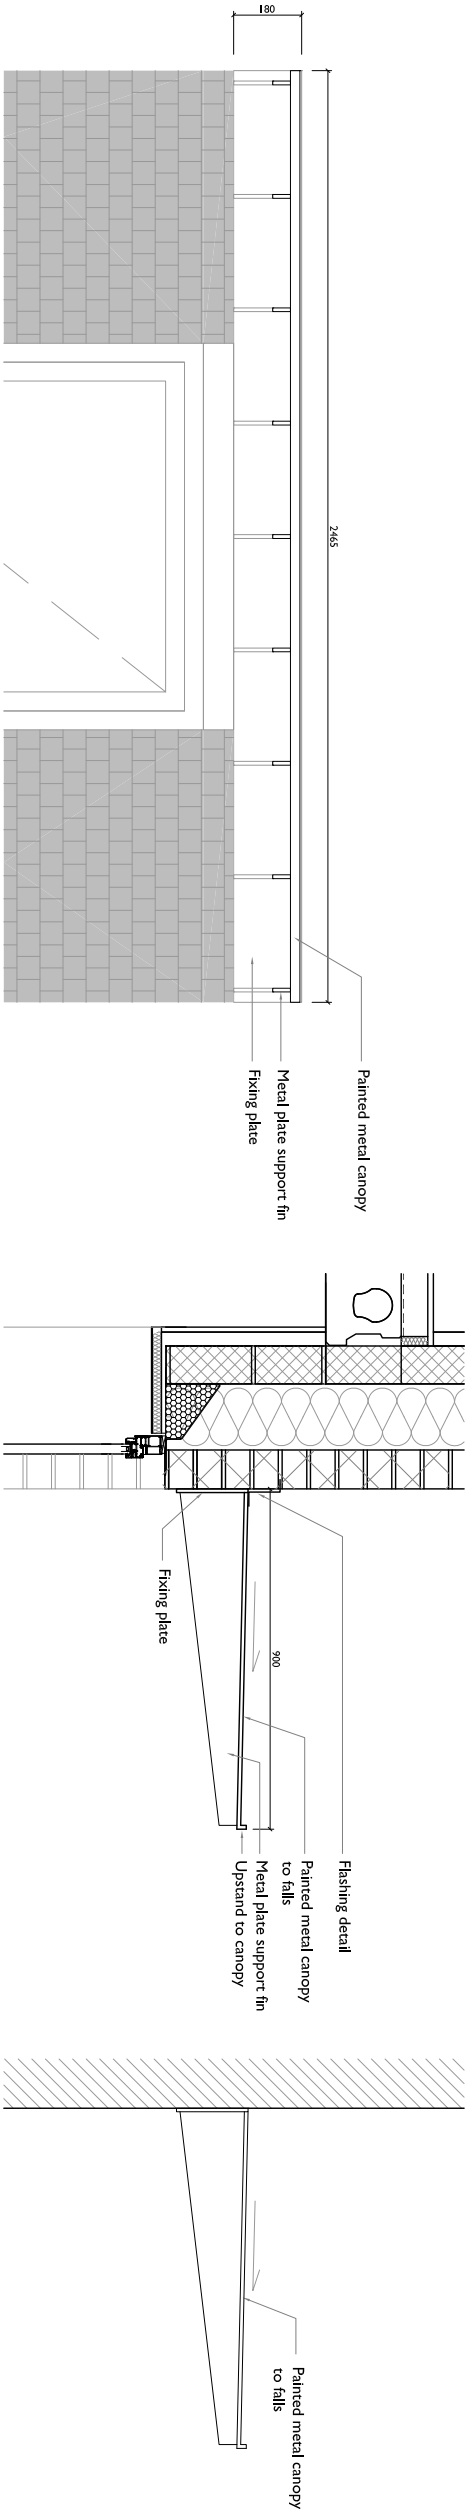

MAIN ENTRANCE CANOPY FRONT ELEVATION 1:10

MAIN ENTRANCE CANOPY SECTION 1:10

MAIN ENTRANCE CANOPY SIDE ELEVATION 1:10

 

Revisions		Drawn By	Checked By
First Iss	30/07/20 -	GF	OL

status	
PLANNING	
drawing no	rev
19T PL CON 05	-
drawing name	
BALCONY & ENTRANCE CANOPY DETAILS	

Project
THE CRANE , HAYES, UB3 4QS

scale
1:10@A1 / 1:20@A3

urban mesh design ltd
9 NEWBURY STREET, LONDON EC1A 7HU
projects@urbanmesh.com

T 02076000360