



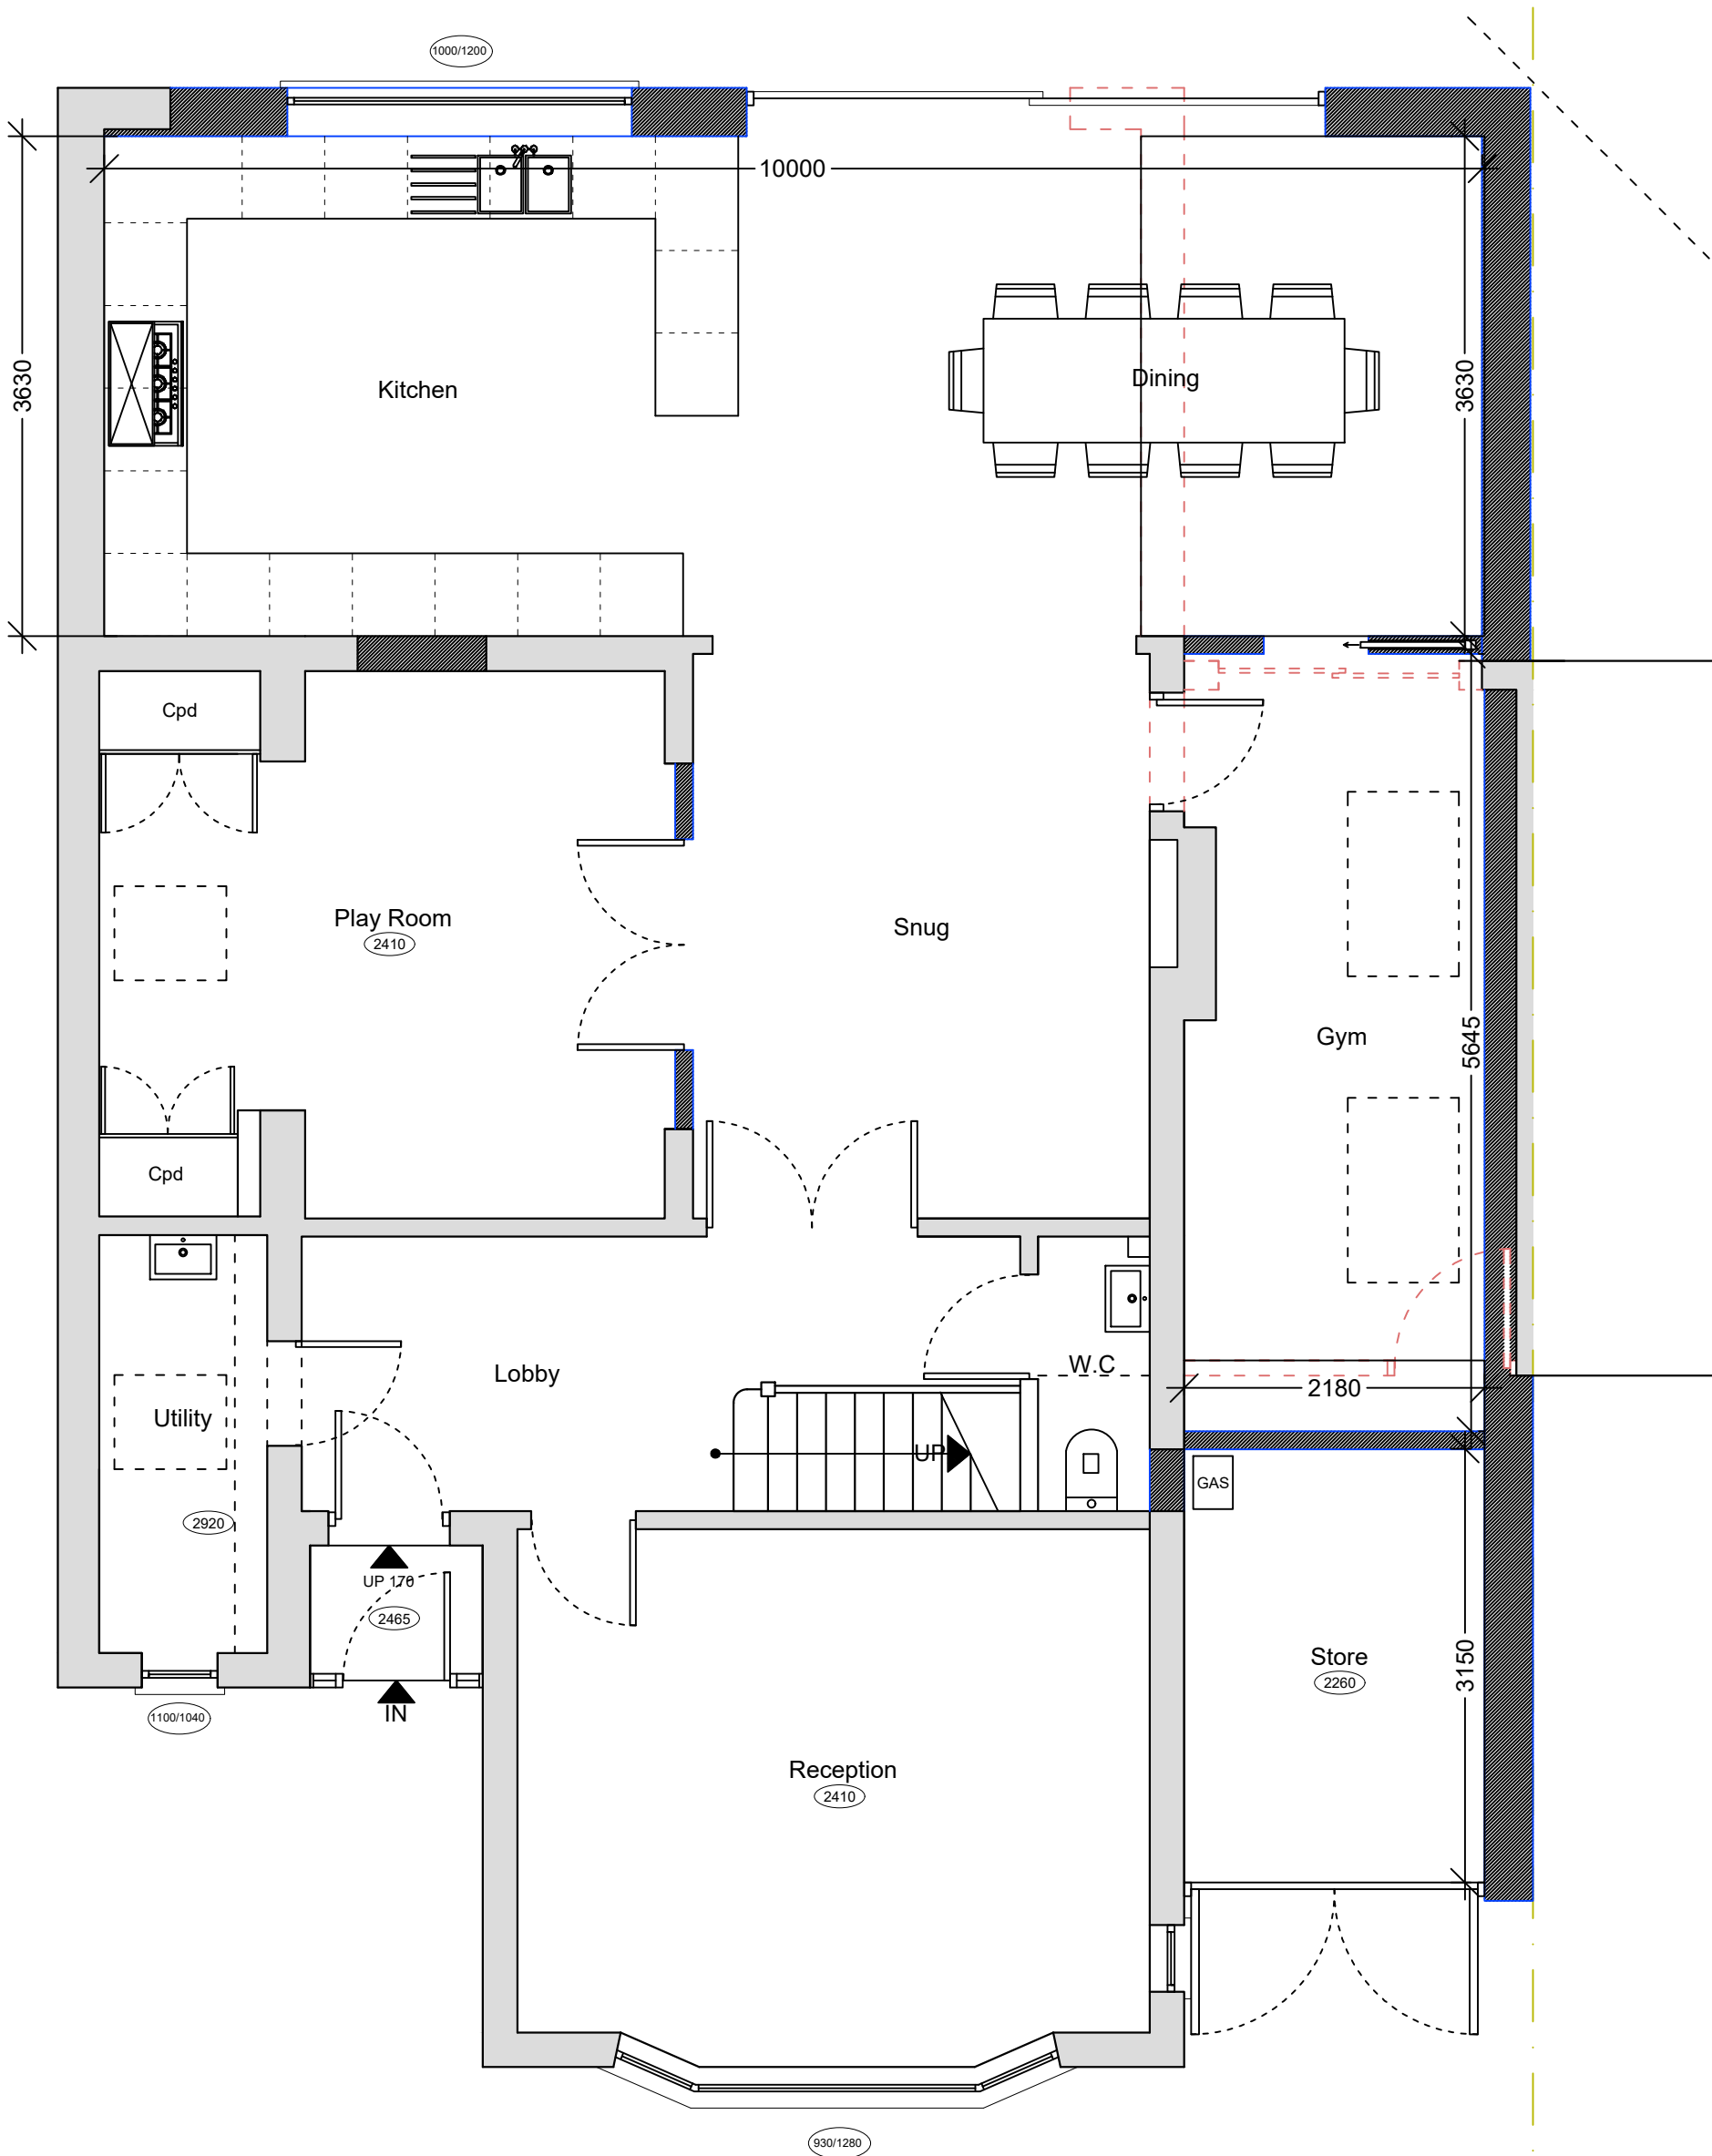

Ground Floor Plan
1 : 5 0

 

	19.12.23	BJS				<u>Project Address:</u> 40 Broadwood Avenue, Ruislip HA4 7XR	<u>Client:</u> Mr and Mrs Casey
Revision	Date	Drawn	Designer	Checked	Approved		
<u>Revision History</u>						PROPOSED	
OAKMAN ARCHITECTURE. © <u>Address:</u> 7 Denham Way, Denham UB9 5AX © <u>Mob :</u> 07787197752 <u>E_mail :</u> benjamin@oakmanltd.com							
<u>Drawing Title:</u>							
<u>Drawing Number:</u> 2329—PL—101						<u>Scales:</u> 1:50 © A3	<u>Rev. No.</u> A

- NOTES GENERAL:
- Work to figured dimensions and relative position only, confirm to designer
 - This drawing is to be read in conjunction with all relevant drawings, detailed specifications where applicable and all associated drawings in this series (if any)
 - Any discrepancy on this drawing is to be reported immediately to Oakman Architecture Ltd for clarification
 - The contractor is responsible for all temporary works and for the stability of the works in progress