


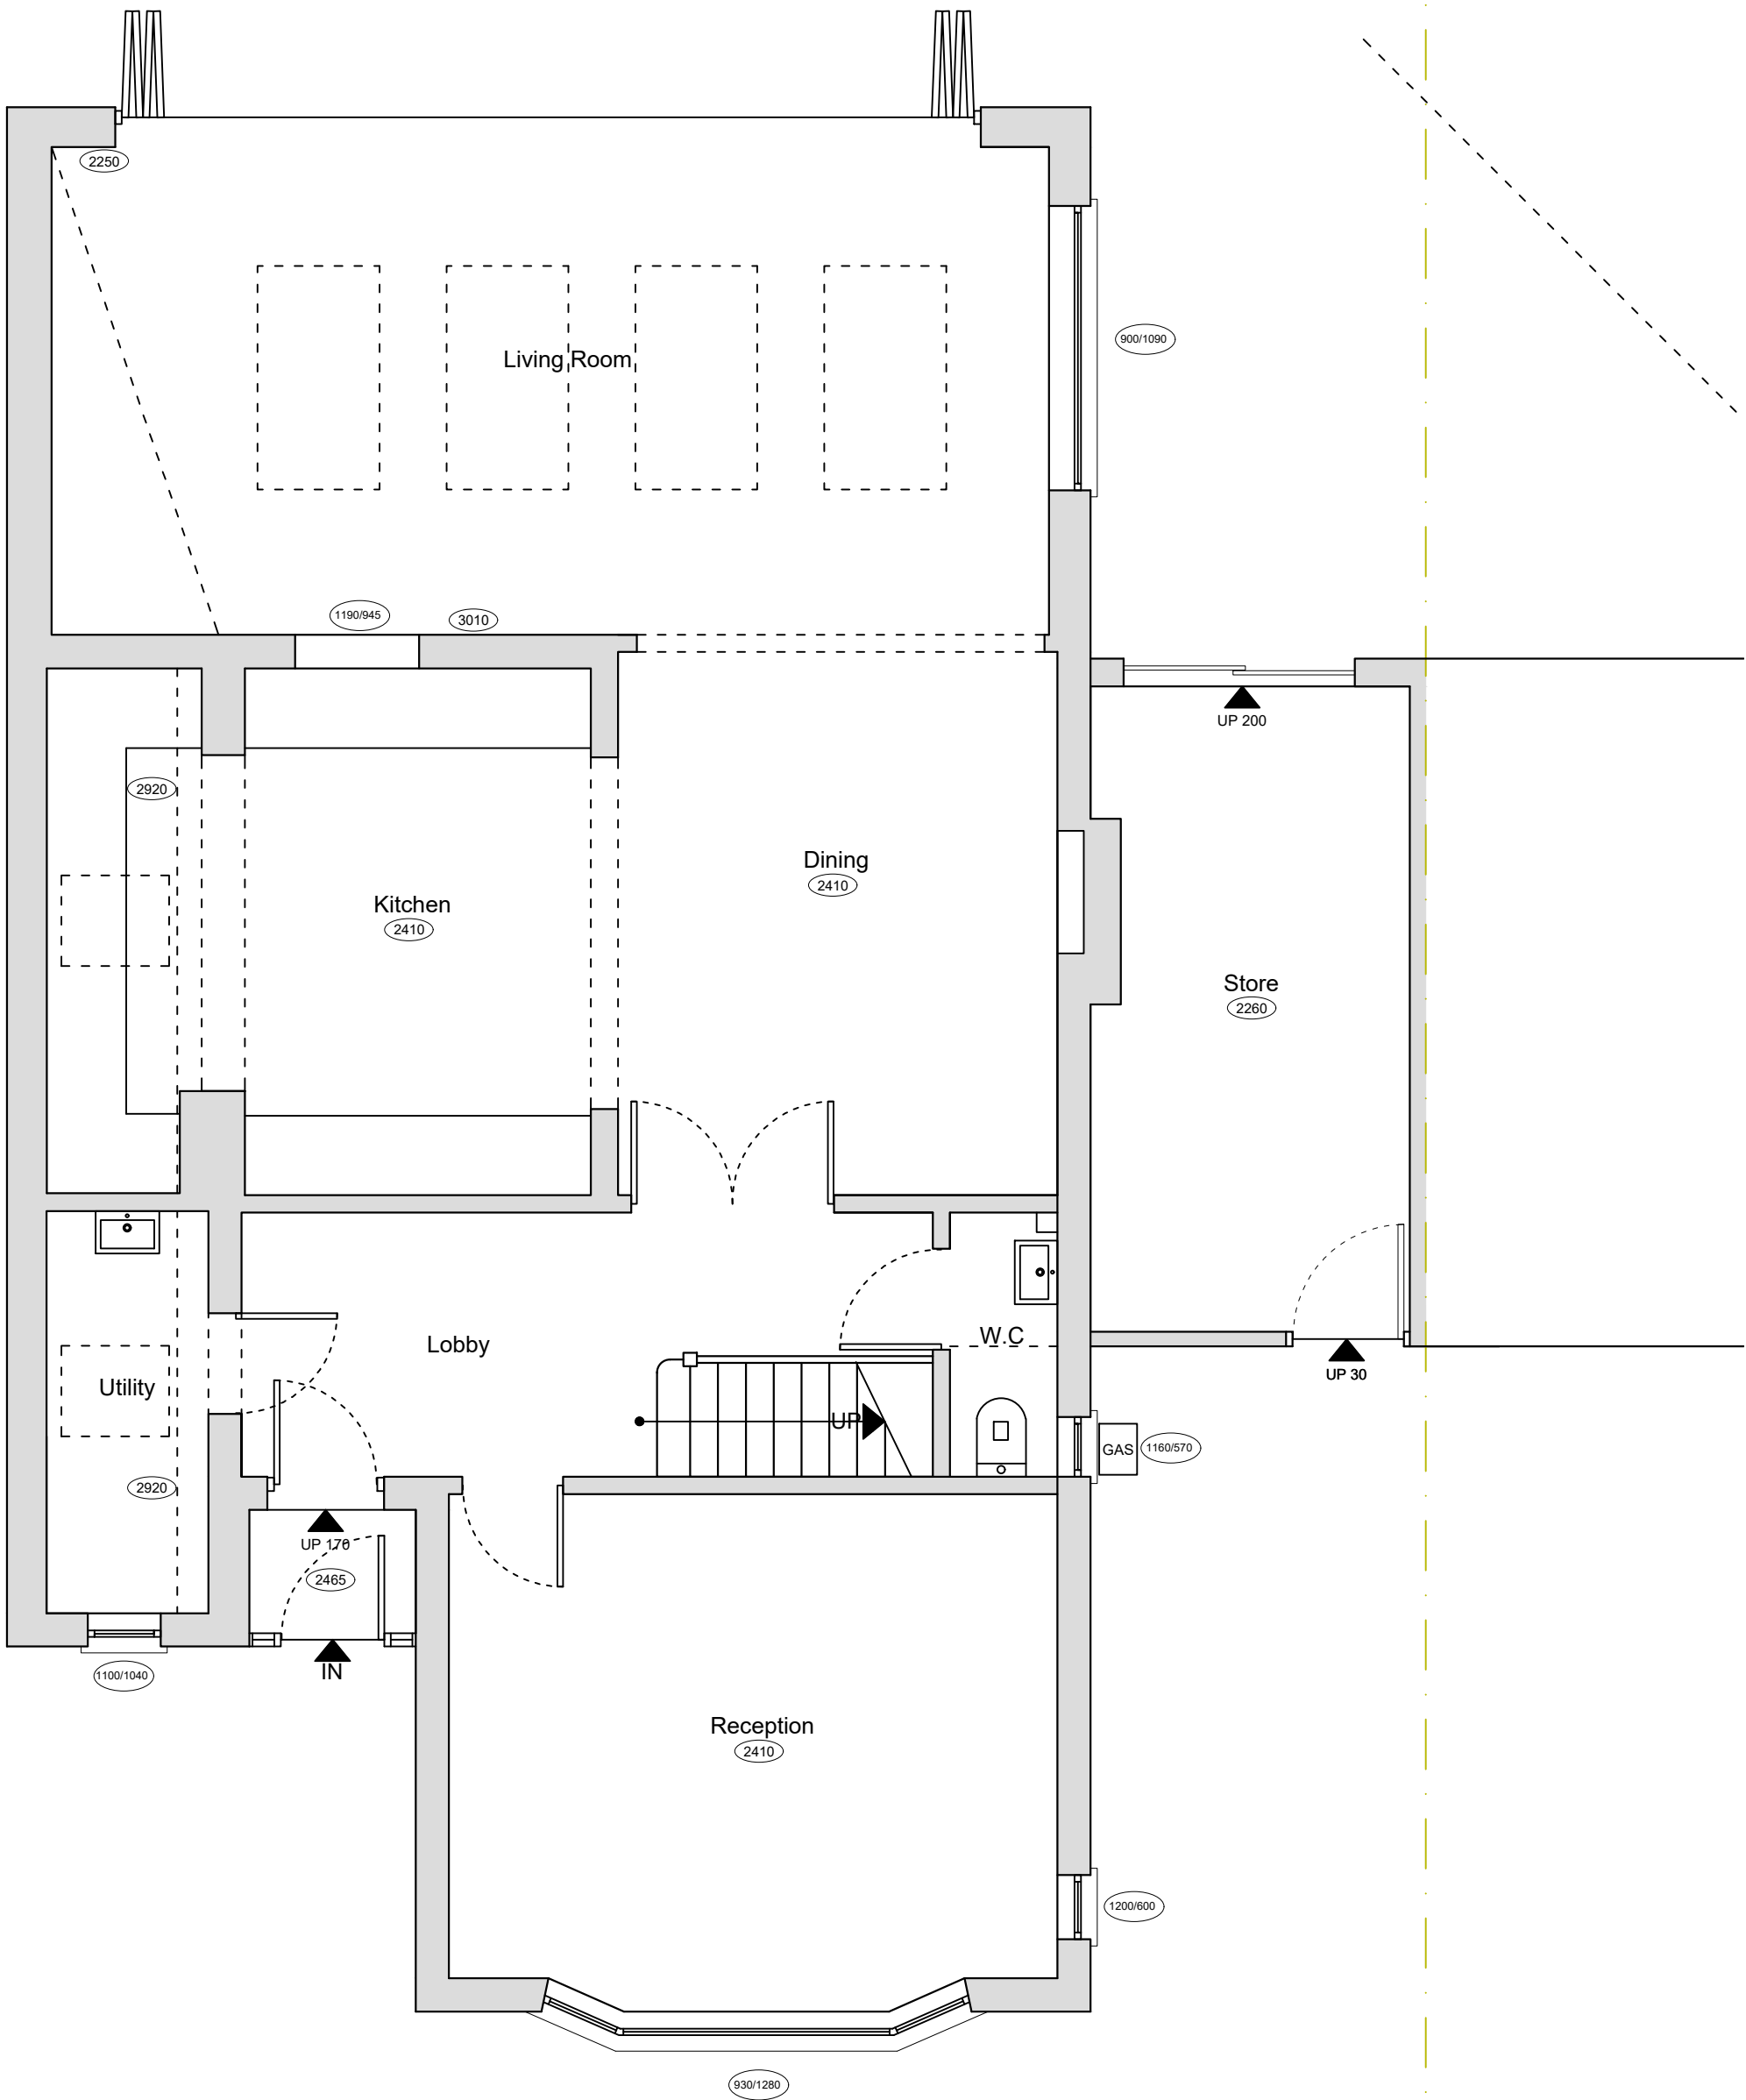

Ground Floor Plan
1 : 5 0

1:50 0 1 2 5m

NOTES GENERAL:

- Work to figured dimensions and relative position only, confirm to designer
- This drawing is to be read in conjunction with all relevant drawings, detailed specifications where applicable and all associated drawings in this series (if any)
- Any discrepancy on this drawing is to be reported immediately to Oakman Architecture Ltd for clarification
- The contractor is responsible for all temporary works and for the stability of the works in progress

Revision	13.06.23	BJS			
Date	Drawn	Designer	Checked	Approved	

Revision History

OAKMAN
ARCHITECTURE.

© Address:
7 Denham Way,
Denham
UB9 5AX

© Mob.: 07787197752
E_mail: benjamin@oakmanltd.com

Project Address:

40 Broadwood Avenue,
Ruislip
HA4 7XR

Client:

Mr and Mrs Casey

EXISTING

Drawing Title:

Drawing Number:

2329-PL-001

Scales:

1:50 © A3

Rev. No.

—