


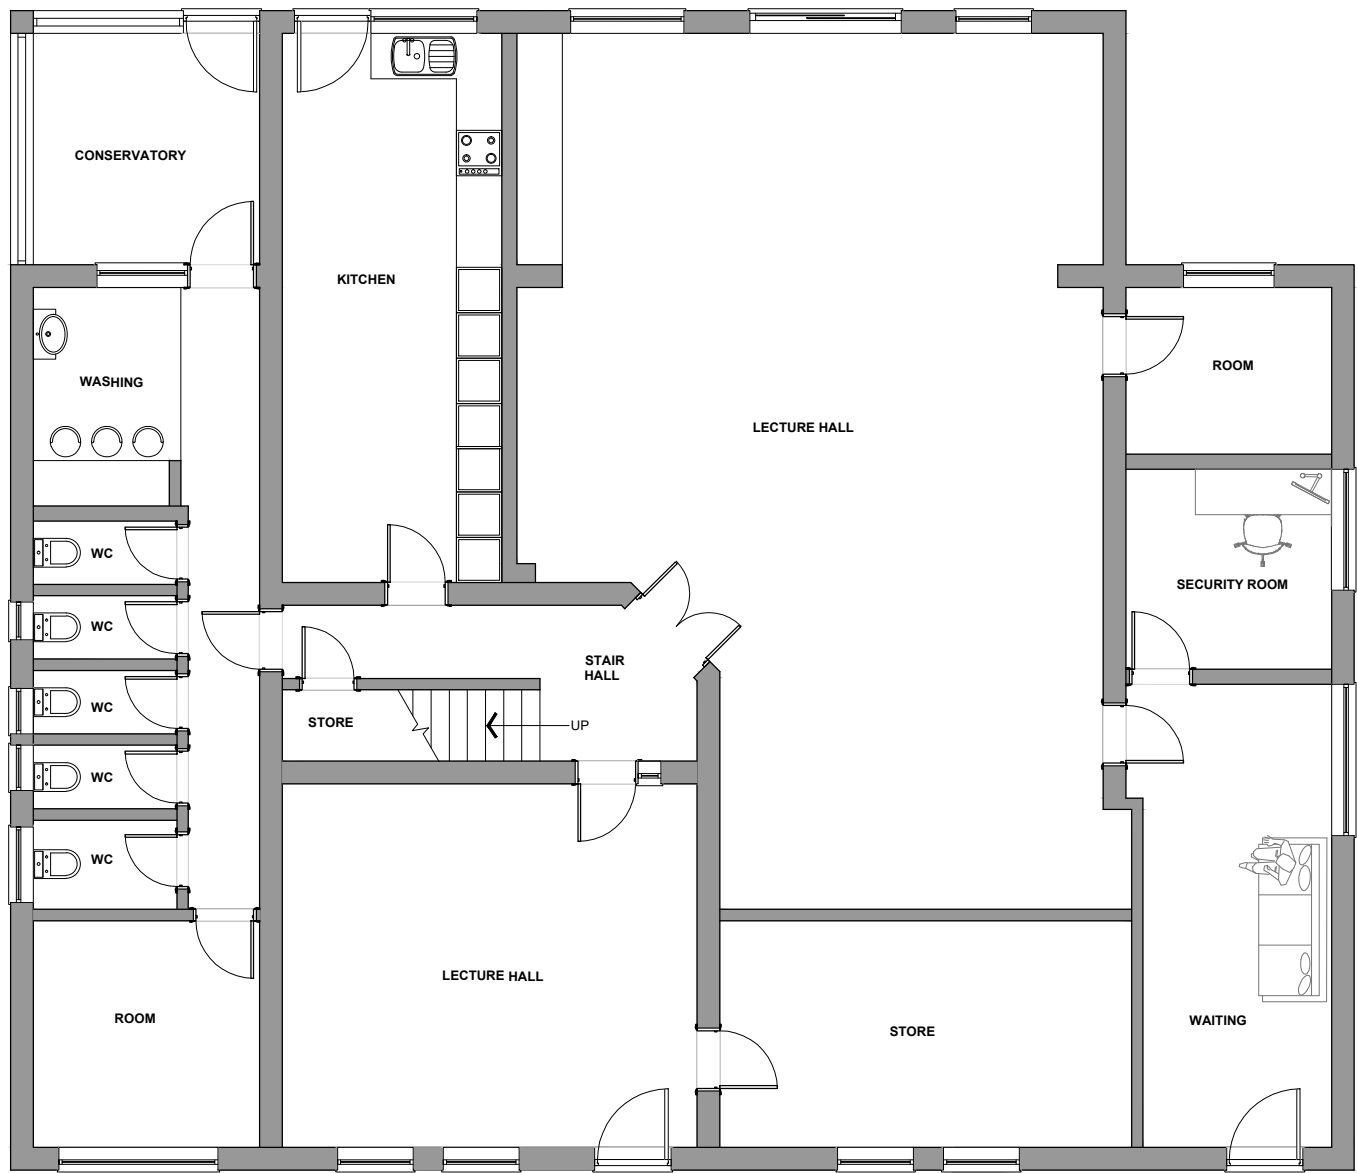


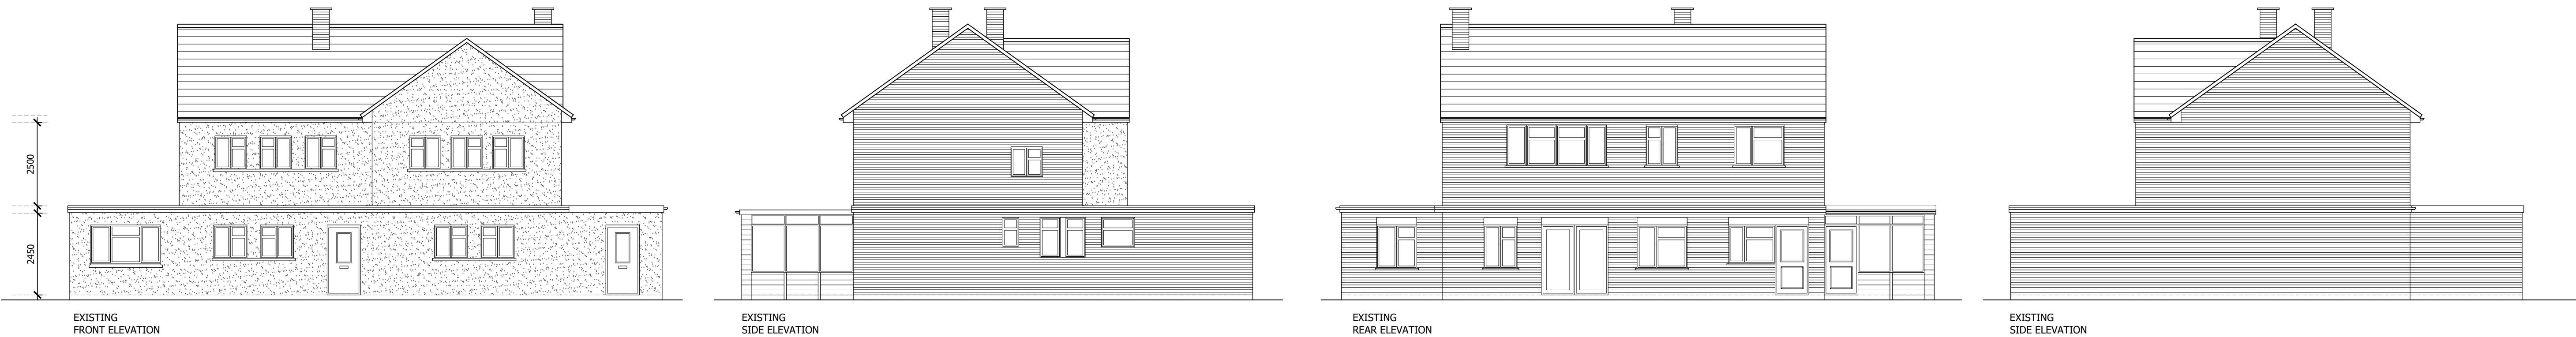

EXISTING
GROUND FLOOR PLAN

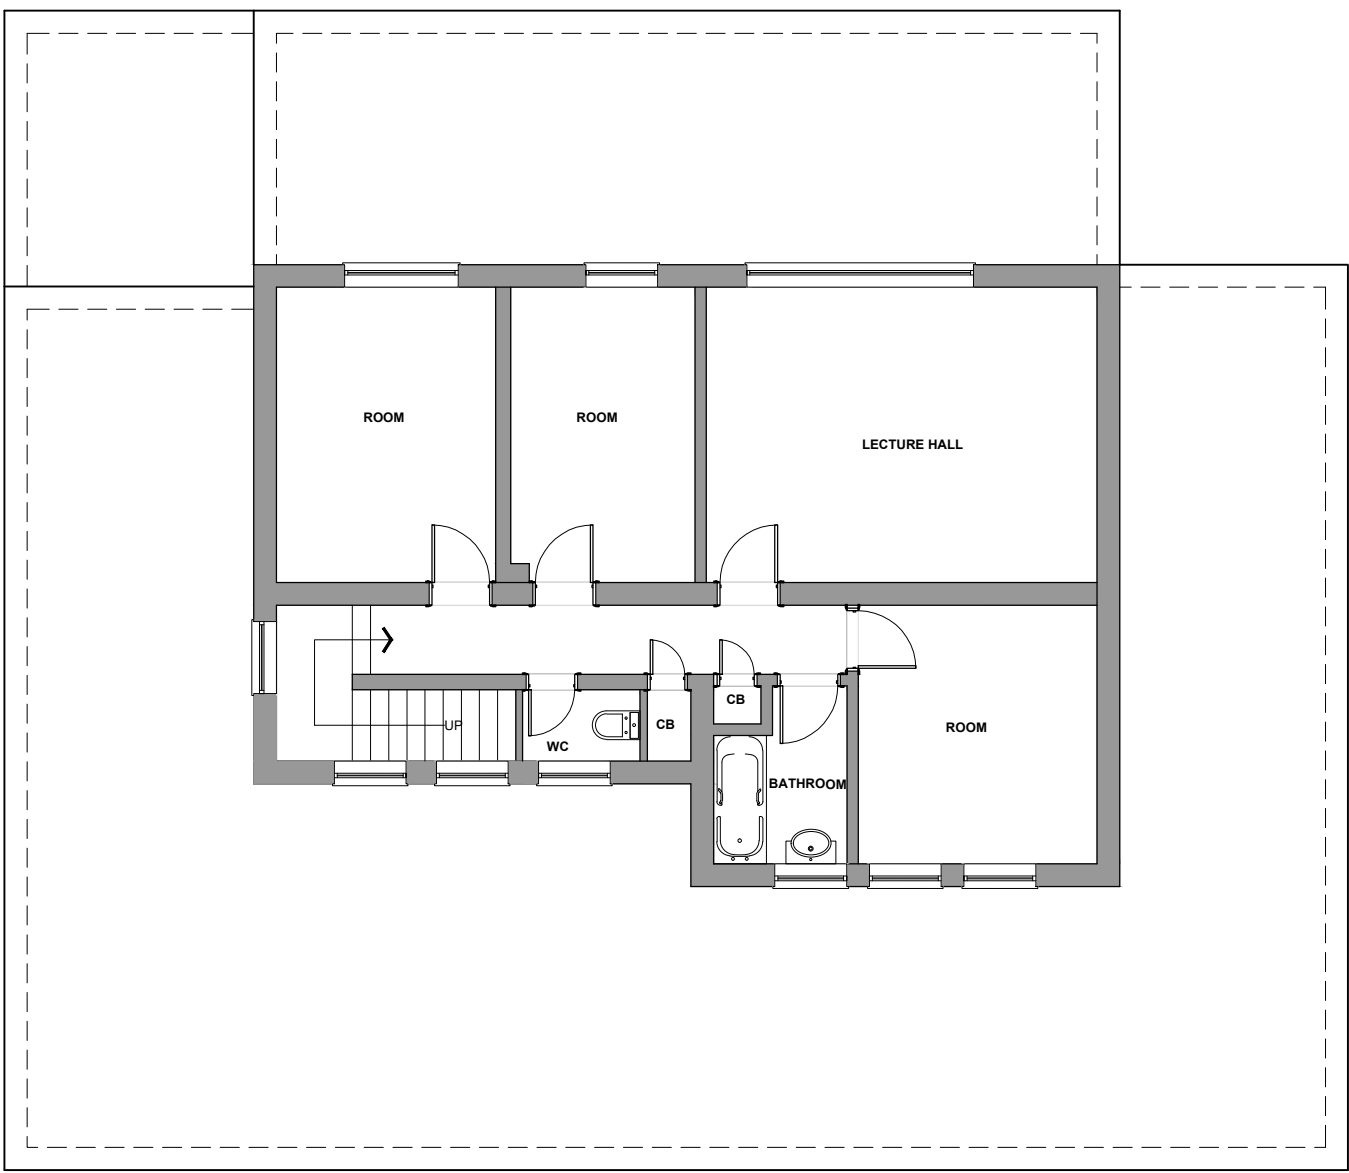

EXISTING
FIRST FLOOR PLAN

 

STATUS			
PLANNING			
Project			
14_YEADING_LN_HAYES			
UB40E			
Drawing Title			
EXISTING			
DRAWINGS			
Date	Scale	Drawn by	
MARCH_2026	1:100@A1	KS	
Project No	Drawing No	Revision	
105	PL-01	-	

ARCHIDEXIGN
DEVELOPMENT LIMITED

16 Balmoral Road,
Leicester. LE67 4PE
Contact : 07957949476