



EXISTING BLOCK PLAN
SCALE - 1:200

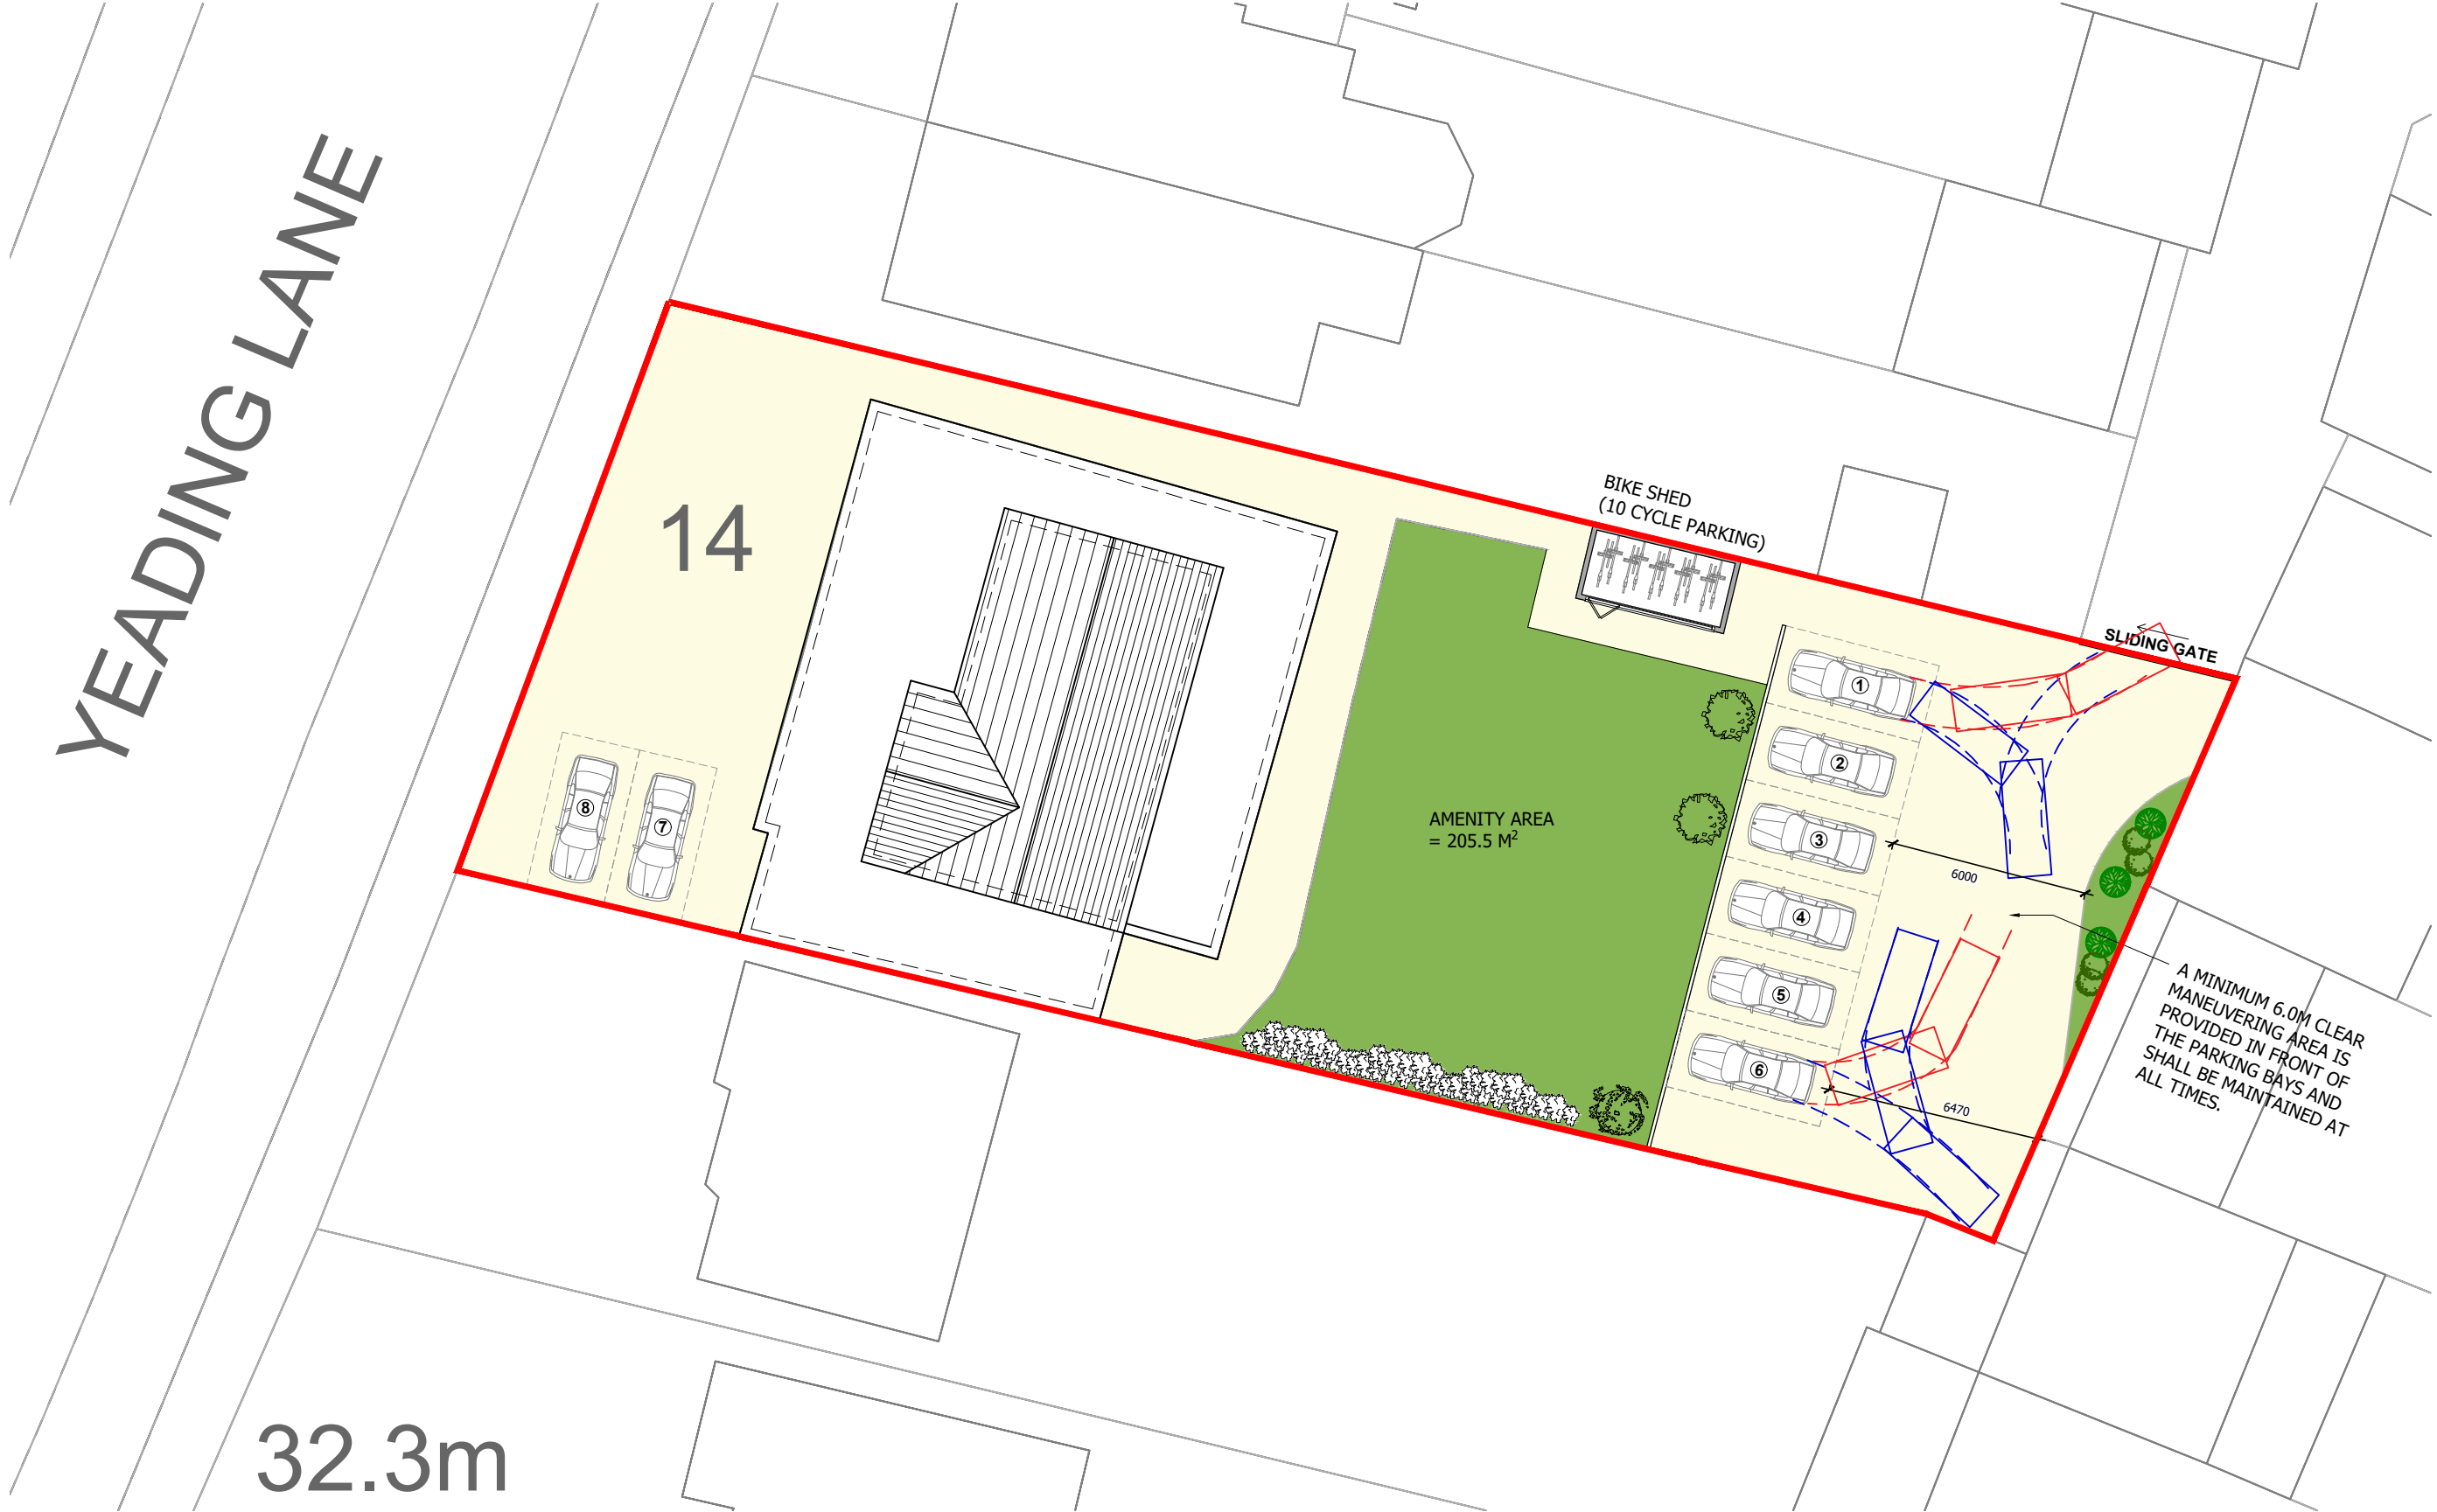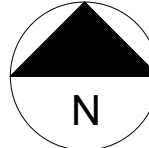



PROPOSED BLOCK PLAN
SCALE - 1:200

NOTES AND KEY
- - - - - VEHICLE INBOUND MOVEMENT
- - - - - VEHICLE OUTBOUND MOVEMENT

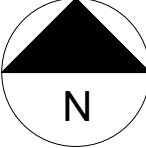



LOCATION PLAN
SCALE - 1:1250


NOTES AND KEY
- - - - - BOUNDARY OUTLINE

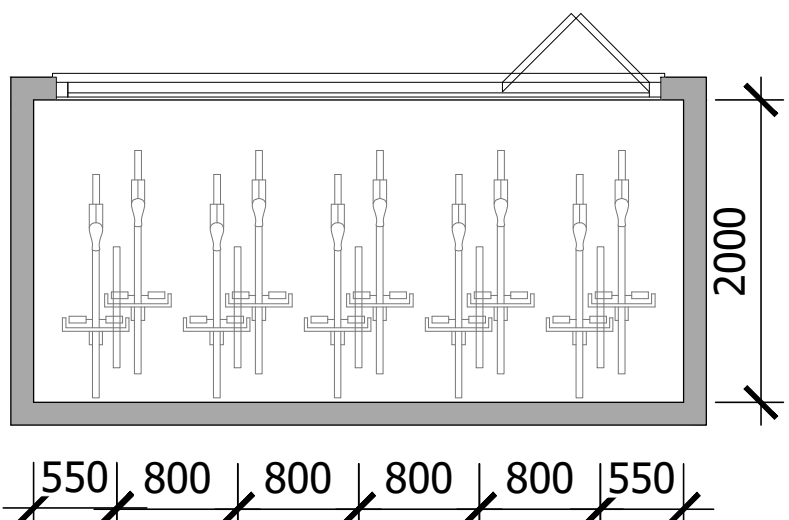


FLOOR PLAN
BIKE SHED
(10 CYCLE PARKING)

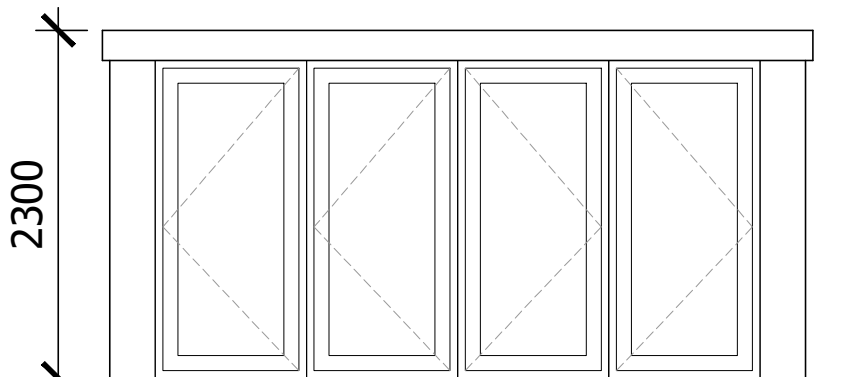


FRONT ELEVATION

 

SIDE ELEVATION

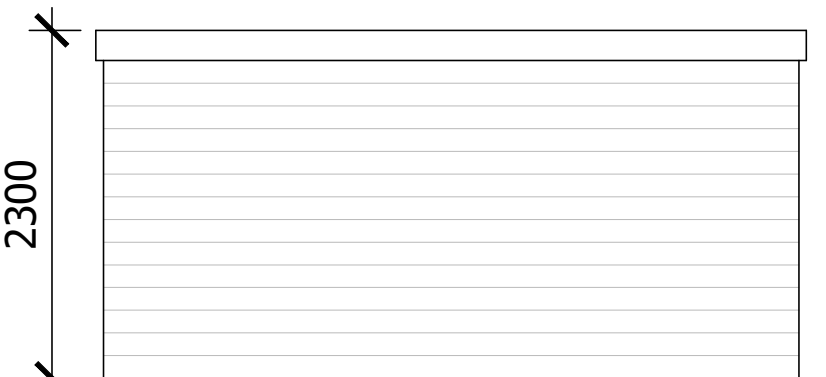

REAR ELEVATION

 

SIDE ELEVATION

STATUS
PLANNING

Project
14_YEADING_LN_HAYES
UB40E

Drawing Title
LOCATION_BLOCK_PLAN
DRAWINGS

Date	Scale	Drawn by
AUGUST_2026	1:200@A1	KS
Project No	Drawing No	Revision
105	PL-02	P2

ARCHIDEXIGN
DEVELOPMENT LIMITED

16 Balmoral Road,
Leicester. LE67 4PE
Contact : 07957949476