





1 Existing Front Elevation
1 : 100

2 Existing Rear Elevation
1 : 100

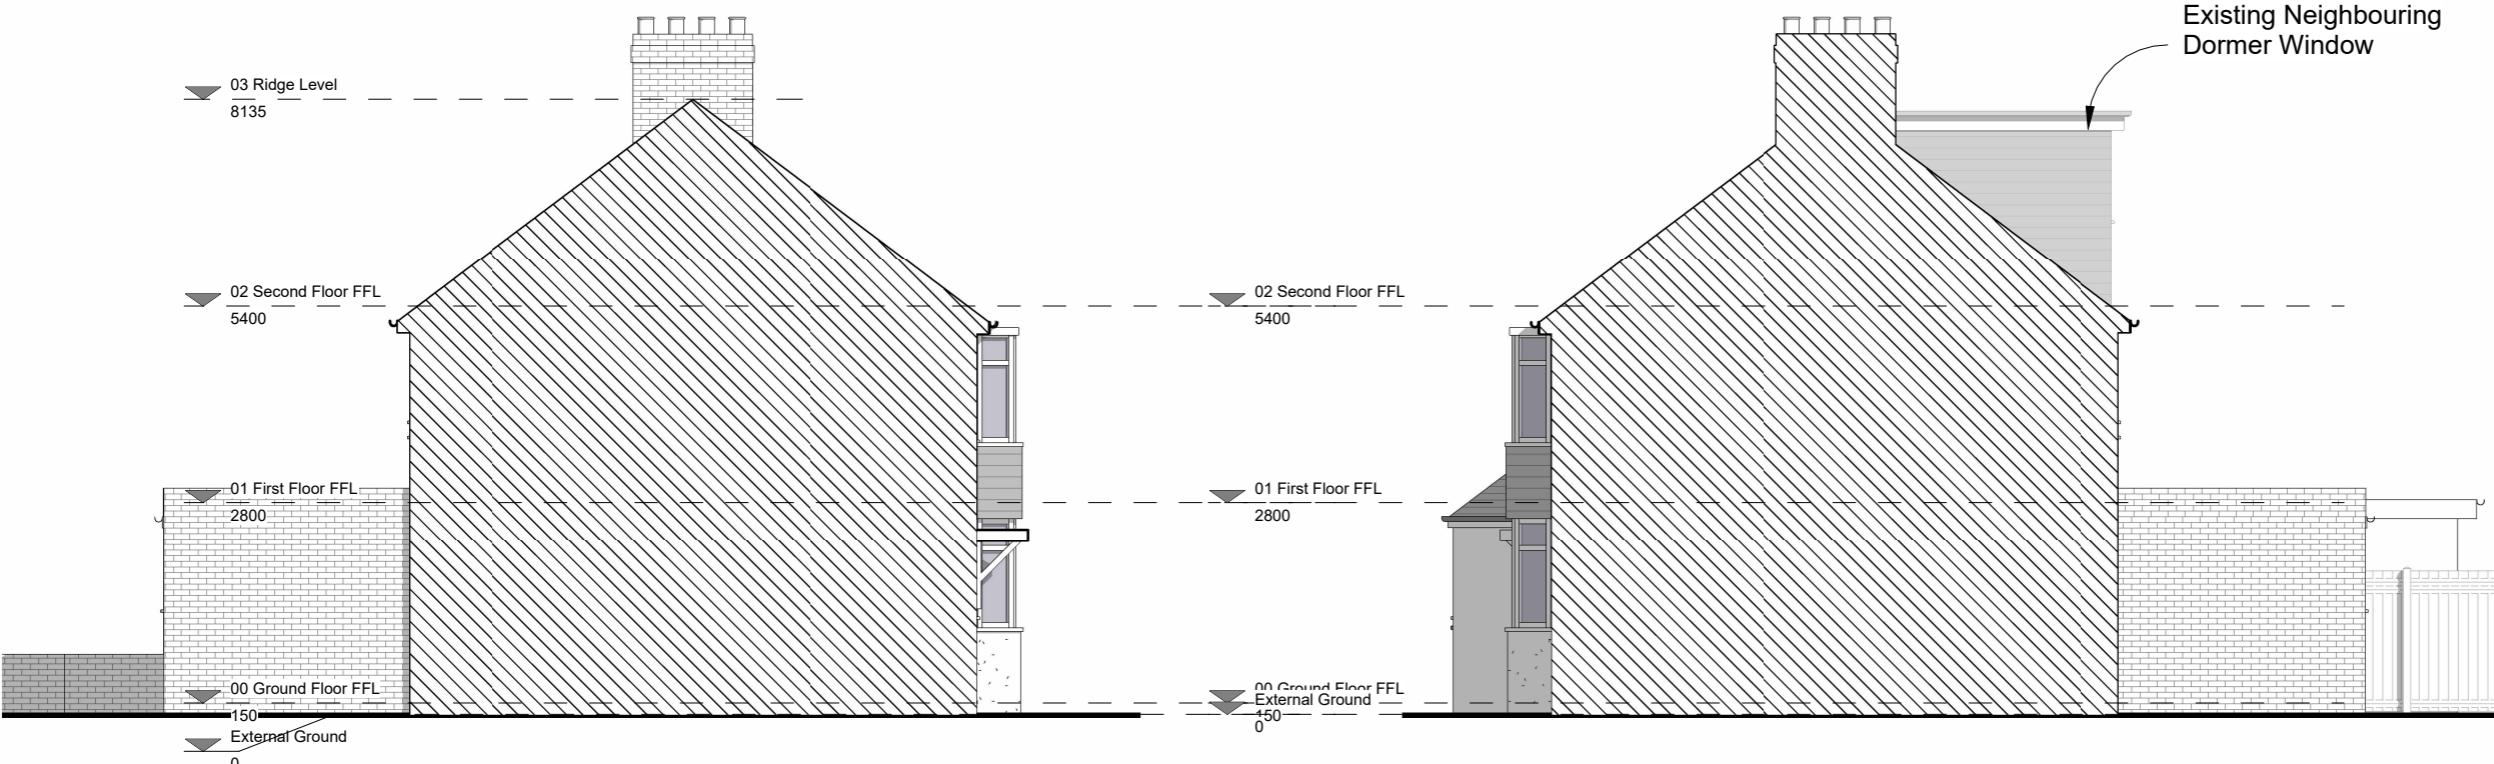

3 Existing LHS Elevation
1 : 100

4 Existing RHS Elevation
1 : 100

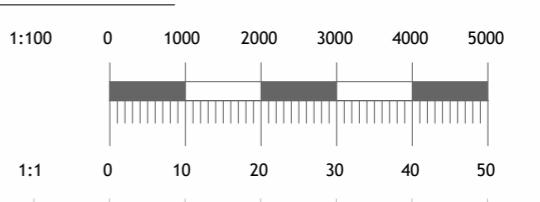

Project No.	AR0604
Dwg No.	AR-PL-1002
Revision	C
Scale at A3	1 : 100
Date	14-11-23
Designed	SS
Drawn	SS
Checked	AC
Approved	AC