


0 1.0 2.0 3.0 4 5 6 7 8 9 10

SCALE - 1 : 100.


foot print of gym/study : 29.88m²

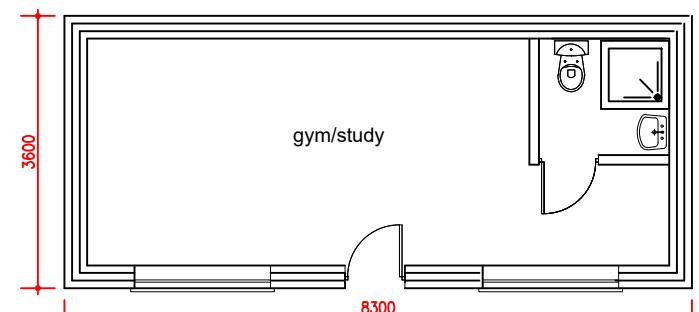


PROPOSED GROUND FLOOR PLAN




PROPOSED FRONT ELEVATION

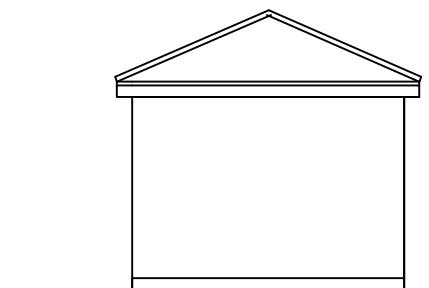

PROPOSED SIDE ELEVATION 1

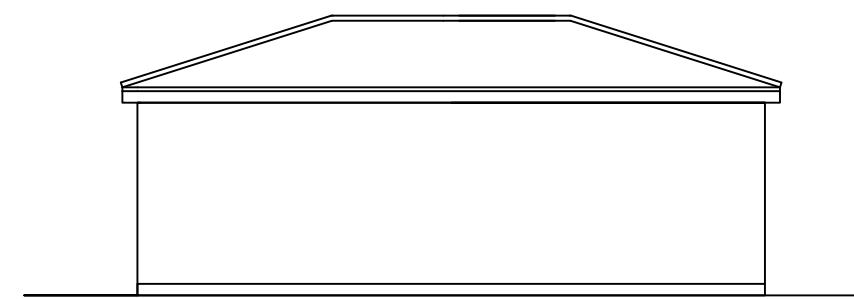

PROPOSED REAR ELEVATION

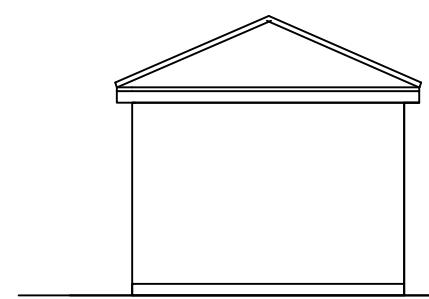

PROPOSED SIDE ELEVATION 2

M C S DESIGN Architectural Services Millennium Creative Services Design 53 Westmead, Windsor, SL4 3NN		mob: 07989319224 tel: 01753 869117 fax: 01753 869117 www.mcsdesignservices.co.uk email: info@mcsdesignservices.co.uk	client 5 VICTORIA LANE, HARLINGTON, HAYES, UB3 5EW	site MR. TAWINDER SINGH	project DETACHED OUTBUILDING TO BE USED AS GYM AND STUDY	title PROPOSED ELEVATIONS AND GROUND FLOOR PLANS	status HOUSEHOLDER PLANNING APPLICATION 1:100 @ A3	scale 1:100 @ A3	drawn Kaleem Janjua B.Arch.
							drawing number: SINGH/PLAN/001	date 29th June 2022	revision