






SCALE - 1 : 100.

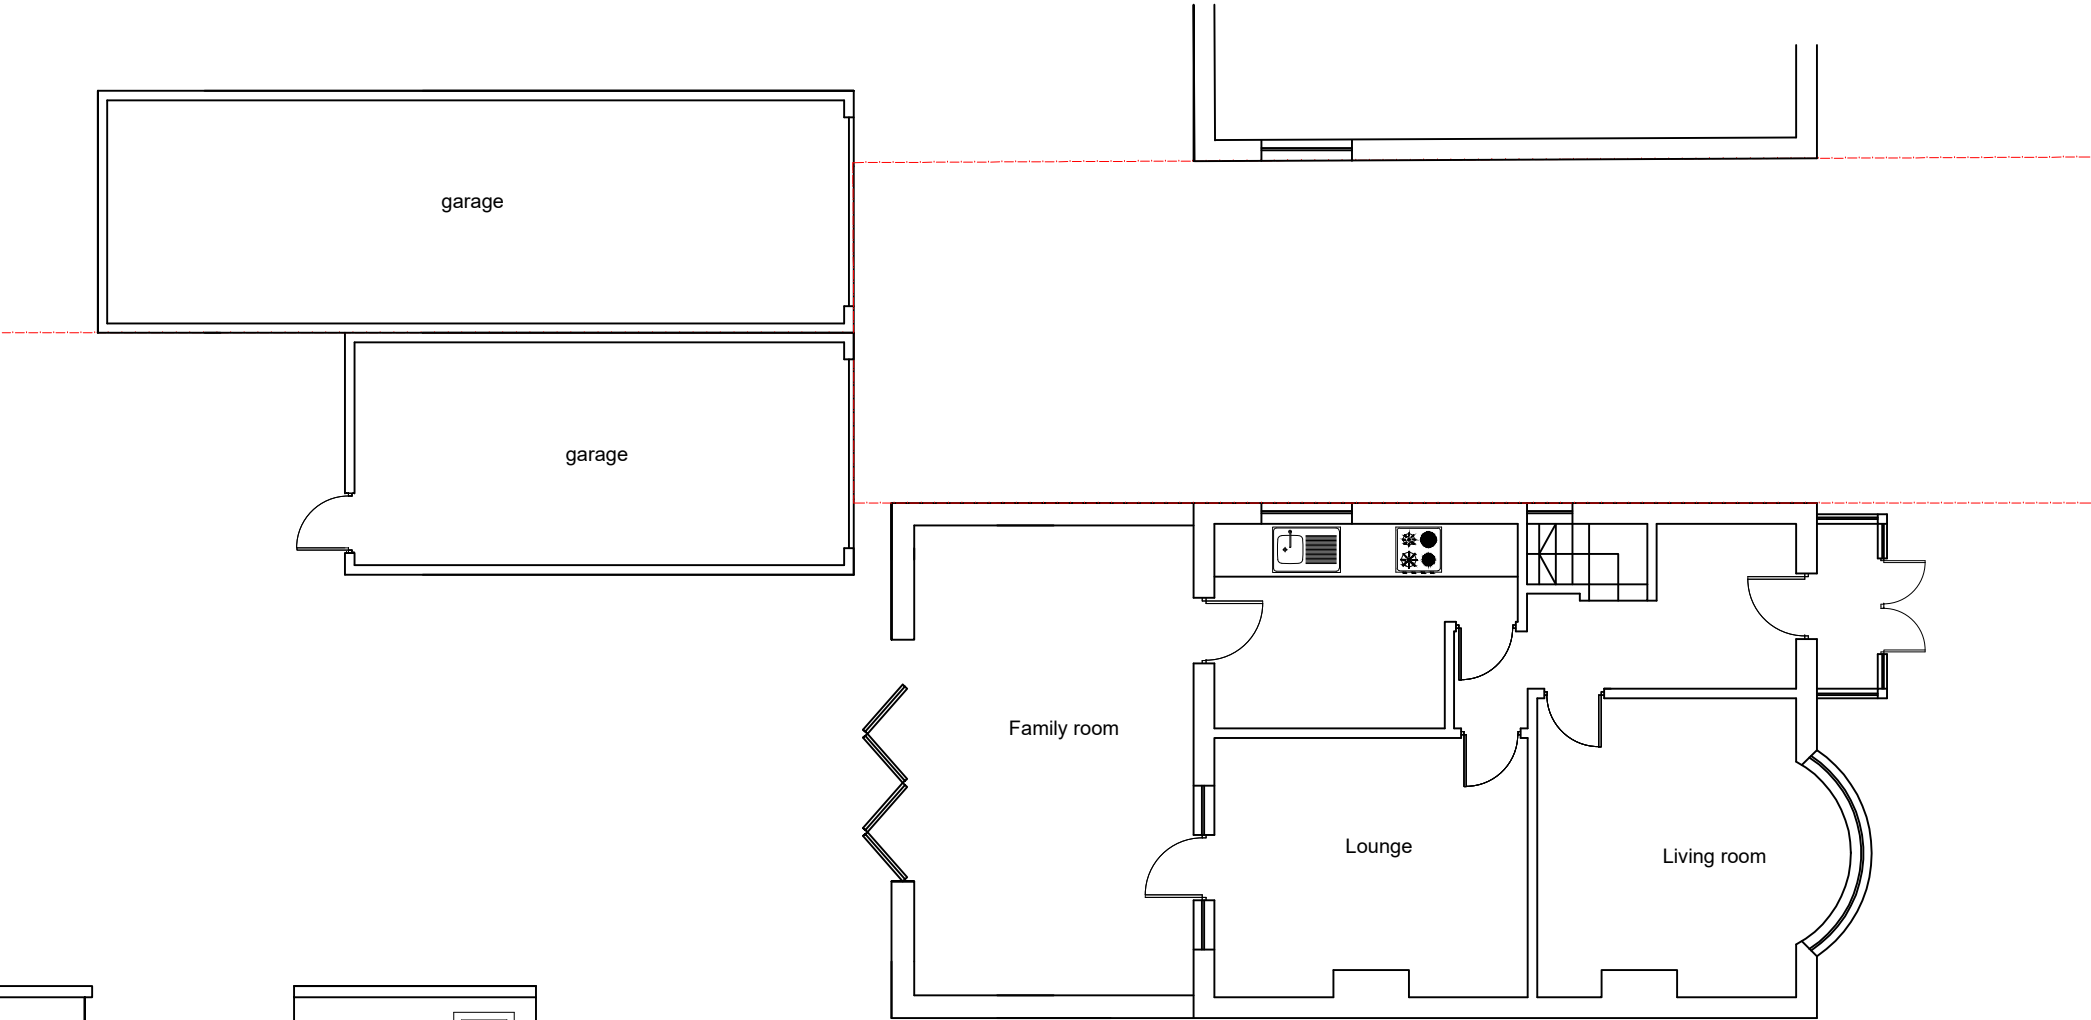


EXISTING GROUND FLOOR PLAN

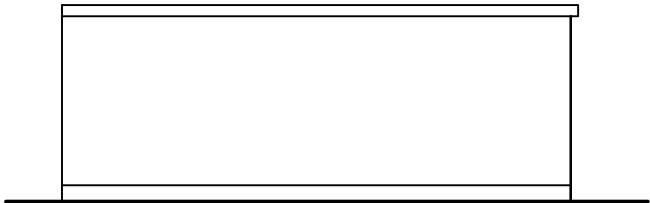


EXISTING SIDE ELEVATION 1

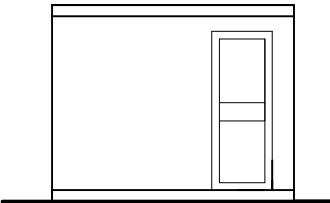

EXISTING REAR ELEVATION

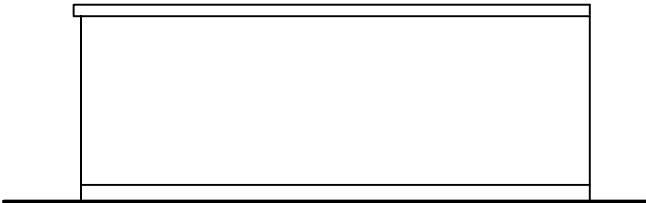

EXISTING SIDE ELEVATION 2

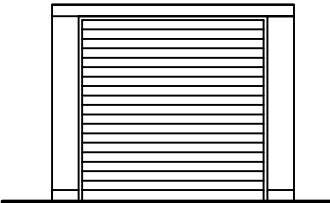

EXISTING FRONT ELEVATION

M C S DESIGN Architectural Services Millennium Creative Services Design 53 Westmead, Windsor, SL4 3NN	mob: 07989319224 tel: 01753 869117 fax: 01753 869117 www.mcsdesignservices.co.uk email: info@mcsdesignservices.co.uk	client 5 VICTORIA LANE, HARLINGTON, HAYES, UB3 5EW	site MR. TAWINDER SINGH	project DETACHED OUTBUILDING TO BE USED AS GYM AND STUDY	title EXISTING ELEVATIONS AND GROUND FLOOR PLAN	status HOUSEHOLDER PLANNING APPLICATION	scale 1:100 @ A3	drawn Kaleem Janjua B.Arch.
						drawing number SINGH/PLAN/001	date 16th October 2022	revision