


0 1.0 2.0 3.0 4 5 6 7 8 9 10

SCALE - 1 : 100.

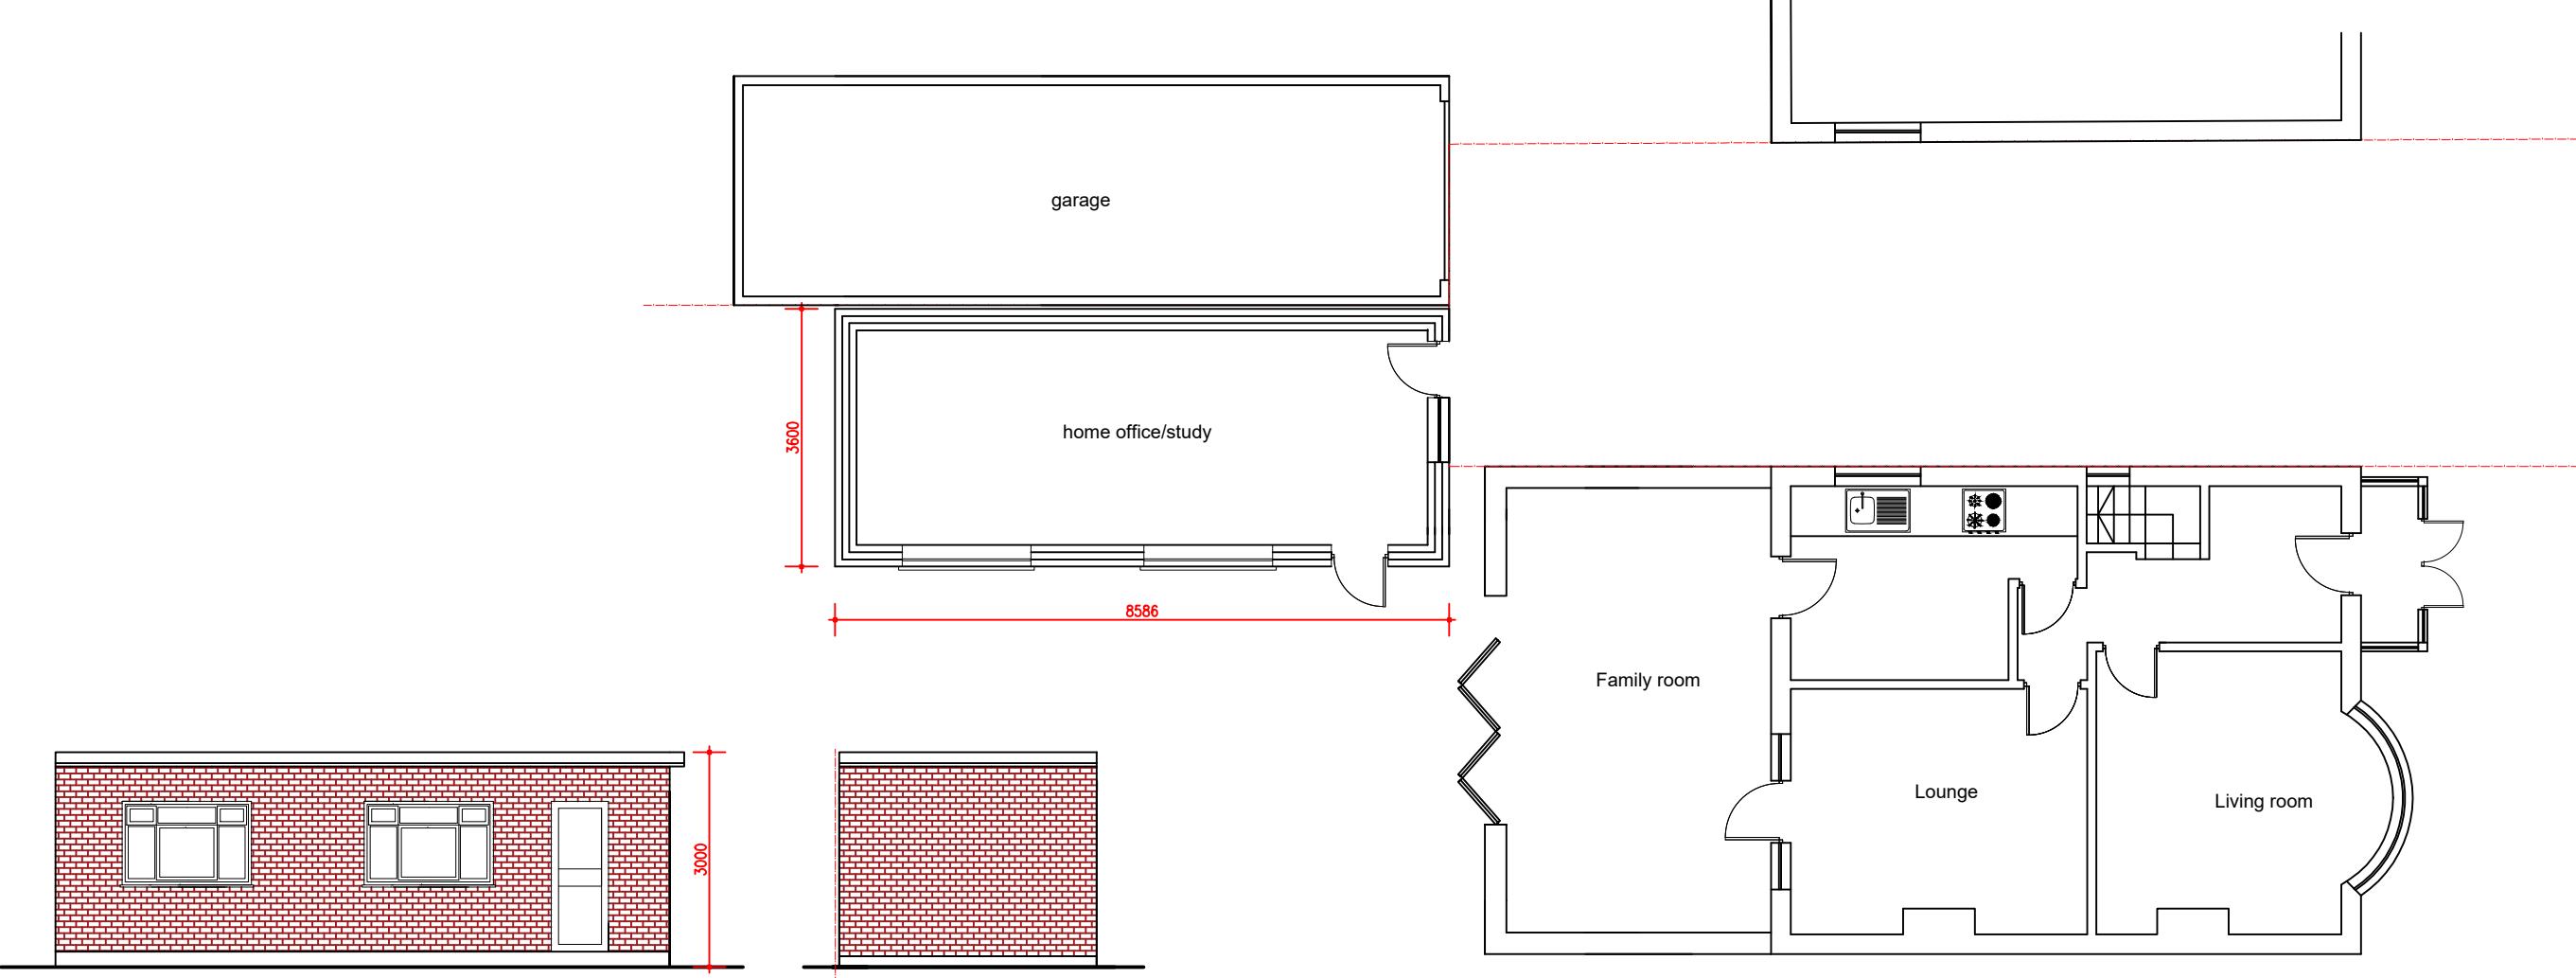

PROPOSED SIDE ELEVATION 1

PROPOSED REAR ELEVATION

PROPOSED GROUND FLOOR PLAN

PROPOSED SIDE ELEVATION 2

PROPOSED FRONT ELEVATION

| | | | | | | | | | |
|--|--|---|---|----------------------------|--|--|--|---------------------------|--------------------------------|
| MCS DESIGN Architectural Services Millennium Creative Services Design 53 Westmead, Windsor, SL4 3NN | | mob: 07989319224 tel: 01753 869117 fax: 01753 869117 email: info@mcsdesignservices.co.uk | client 5 VICTORIA LANE, HARLINGTON, HAYES, UB3 5EW www.mcsdesignservices.co.uk | site MR. TAWINDER SINGH | project DETACHED OUTBUILDING TO BE USED AS GYM AND STUDY | title PROPOSED ELEVATIONS AND GROUND FLOOR PLANS | status HOUSEHOLDER PLANNING APPLICATION | scale 1:100 @ A3 | drawn Kaleem Janjua B.Arch. |
| | | | | | | | drawing number: SINGH/PLAN/002 | date 16th October 2022 | revision |