

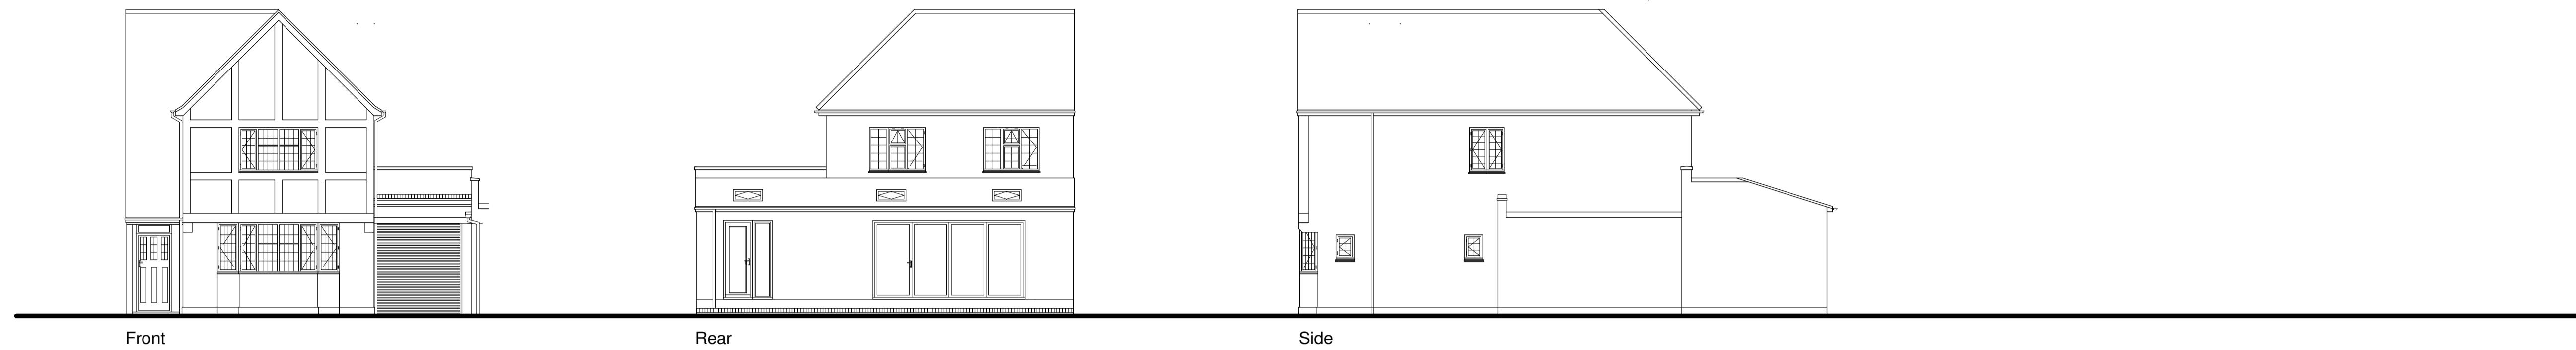



Existing Elevations

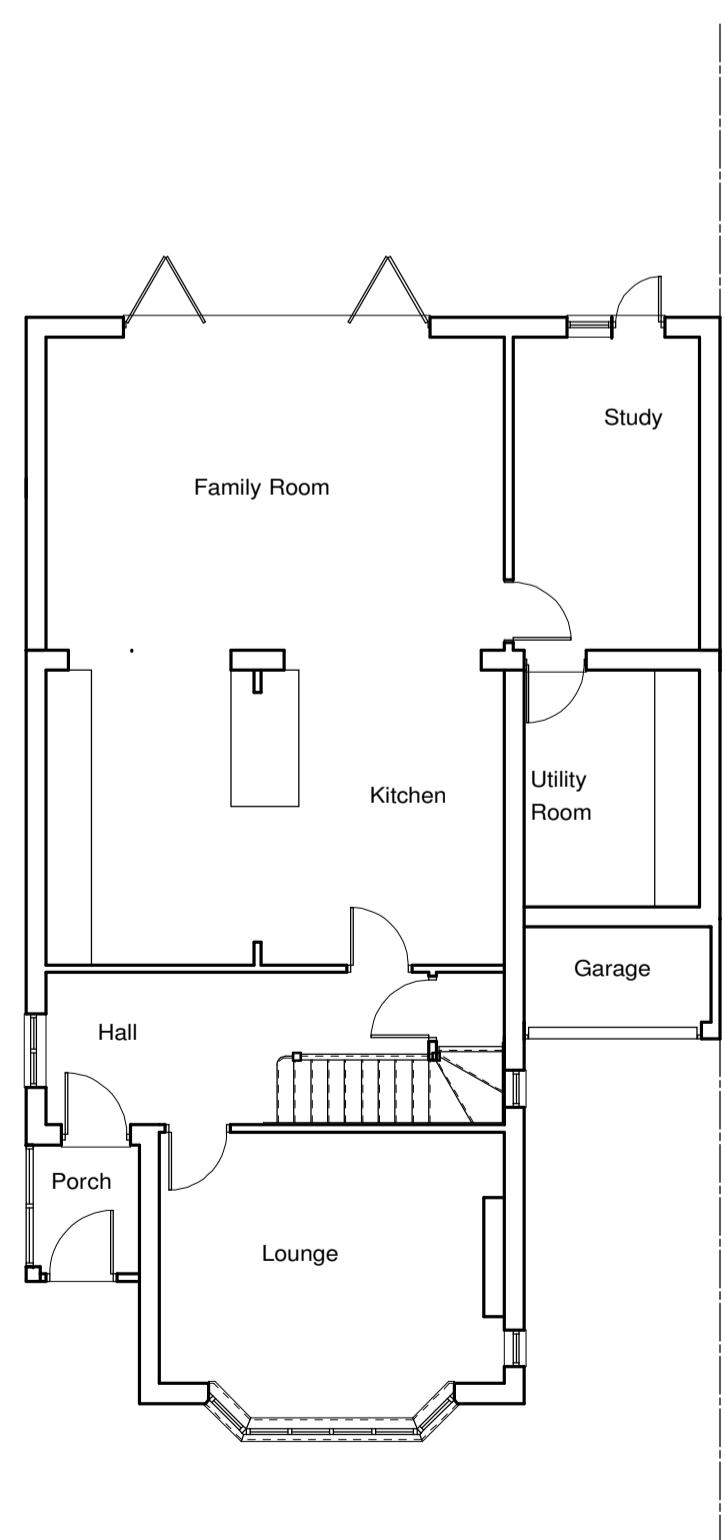


Proposed Elevations

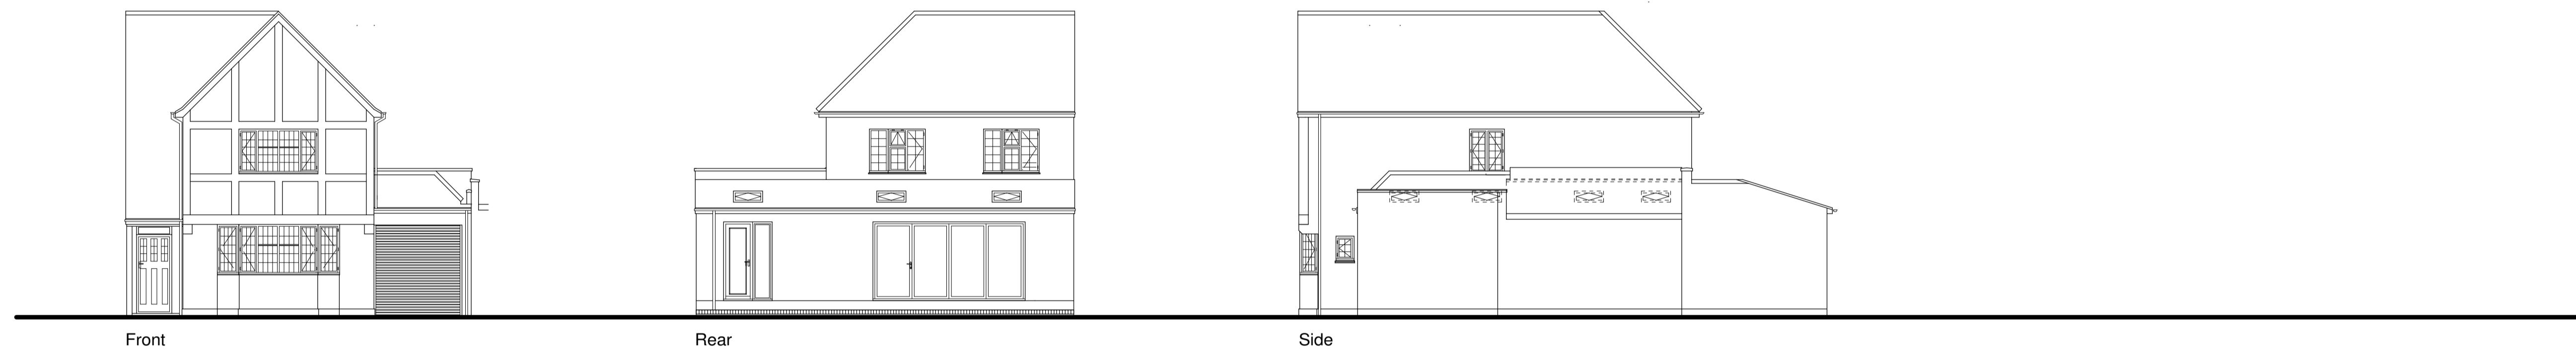

Existing Ground Floor Plan

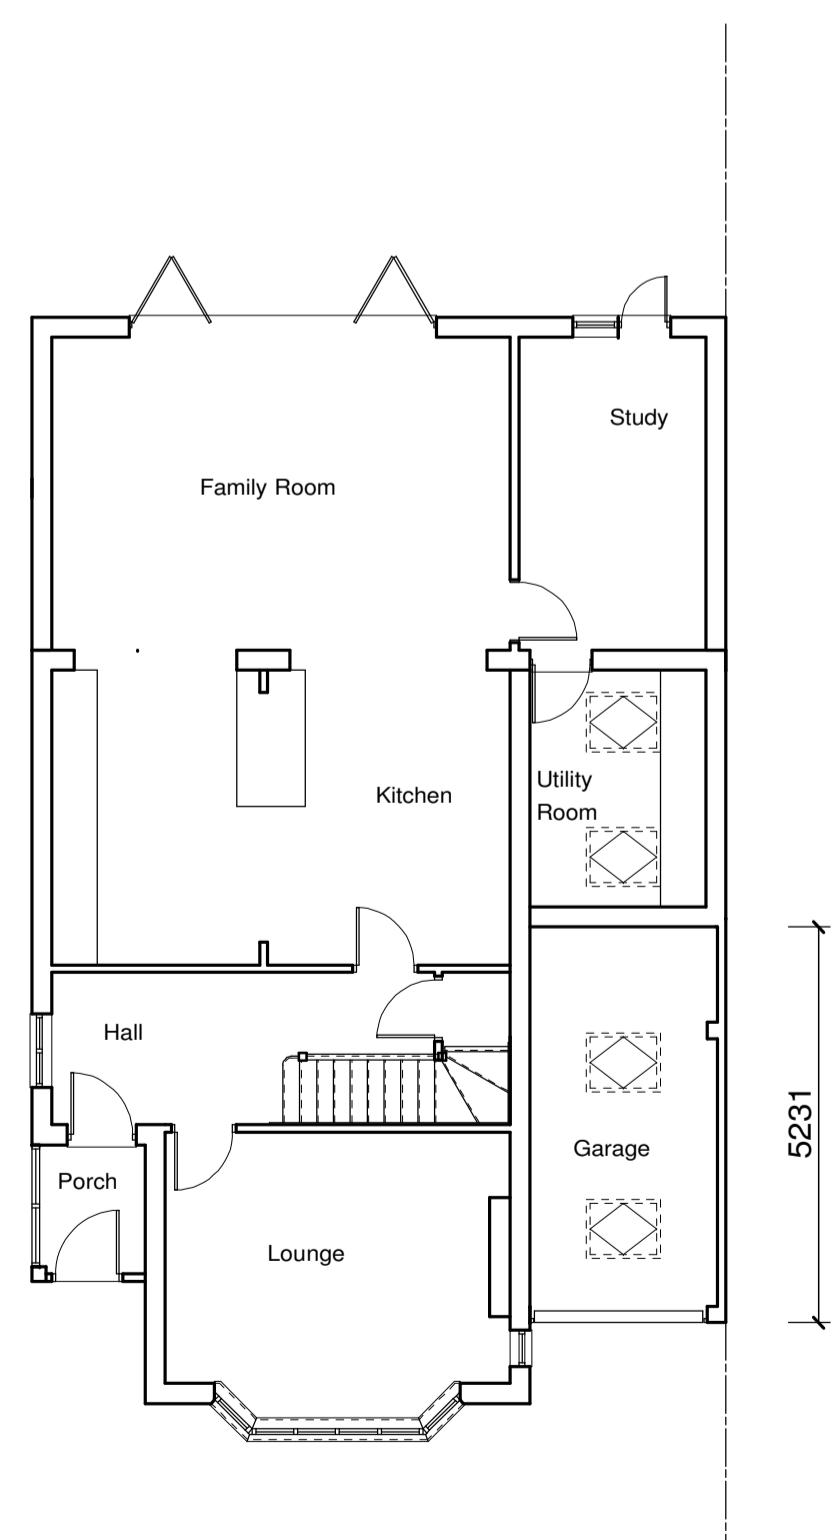

Proposed Ground Floor Plan

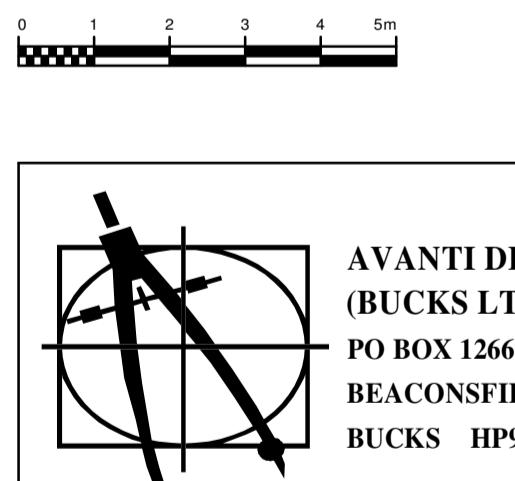

Client
Mr. & Mrs K Dubisson

Location
54 St Martins Approach

Project
Single Storey Garage Extension

Drawing Title
Existing & Proposed E elevations & Floor Plans

Scale 1:100 Date June 2022

Dwg. No. KD/02/22 Rev. -