




Existing First Floor Plan
Scale 1:100

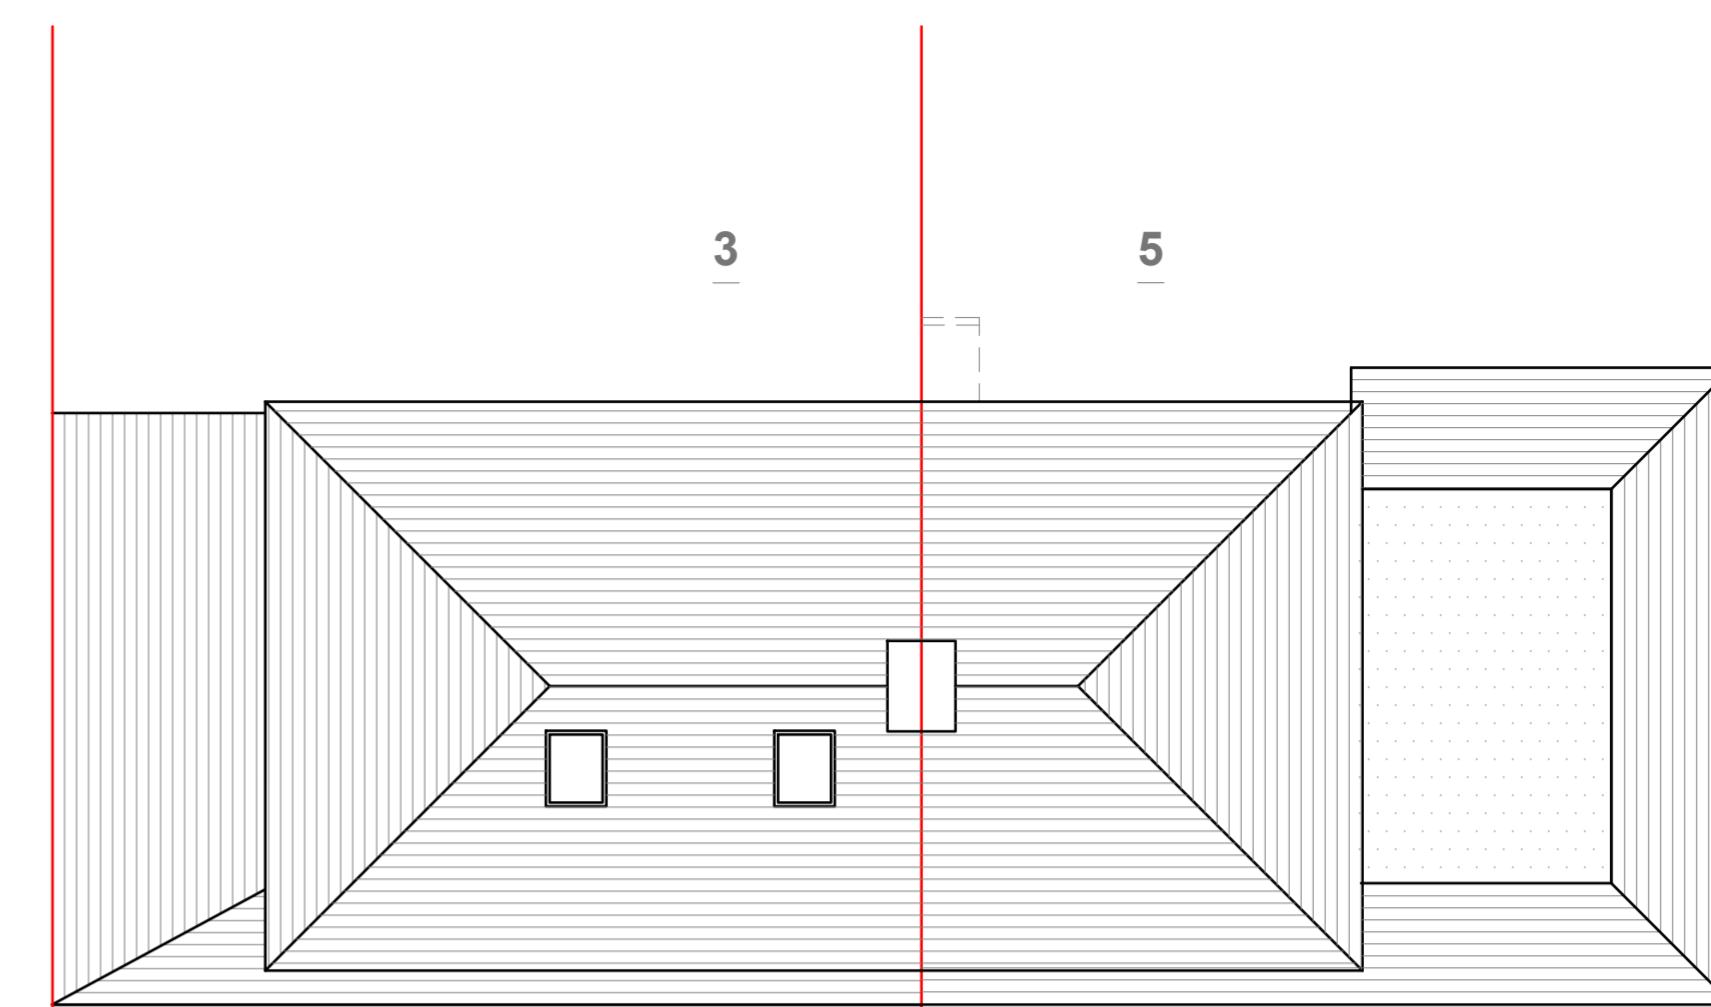

Existing Roof Plan
Scale 1:100

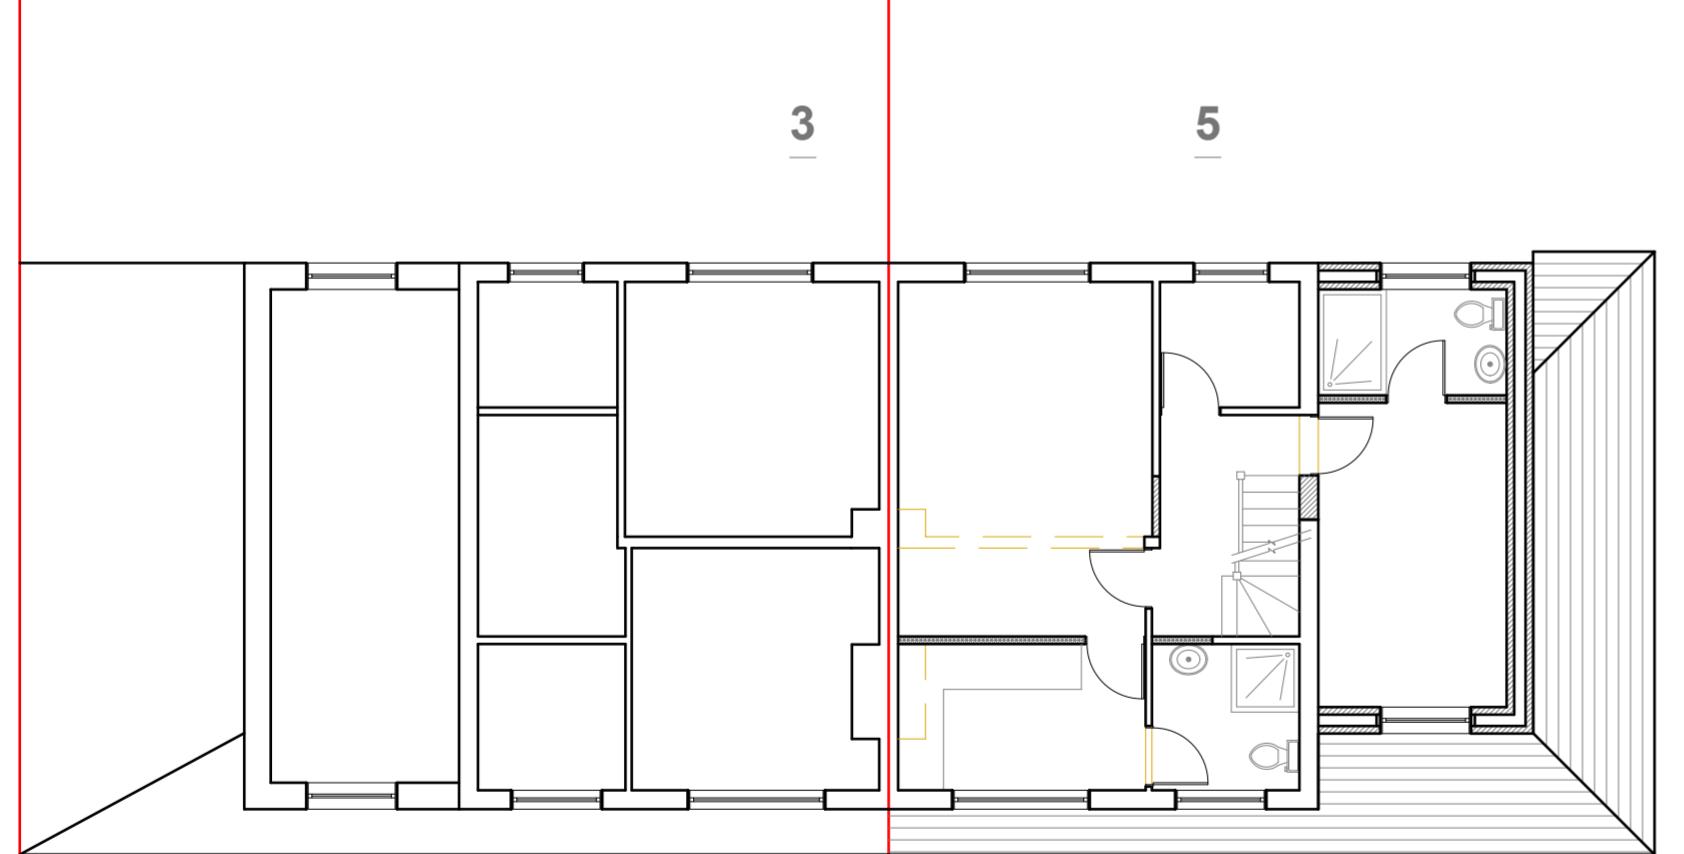

Proposed First Floor Plan
Scale 1:100

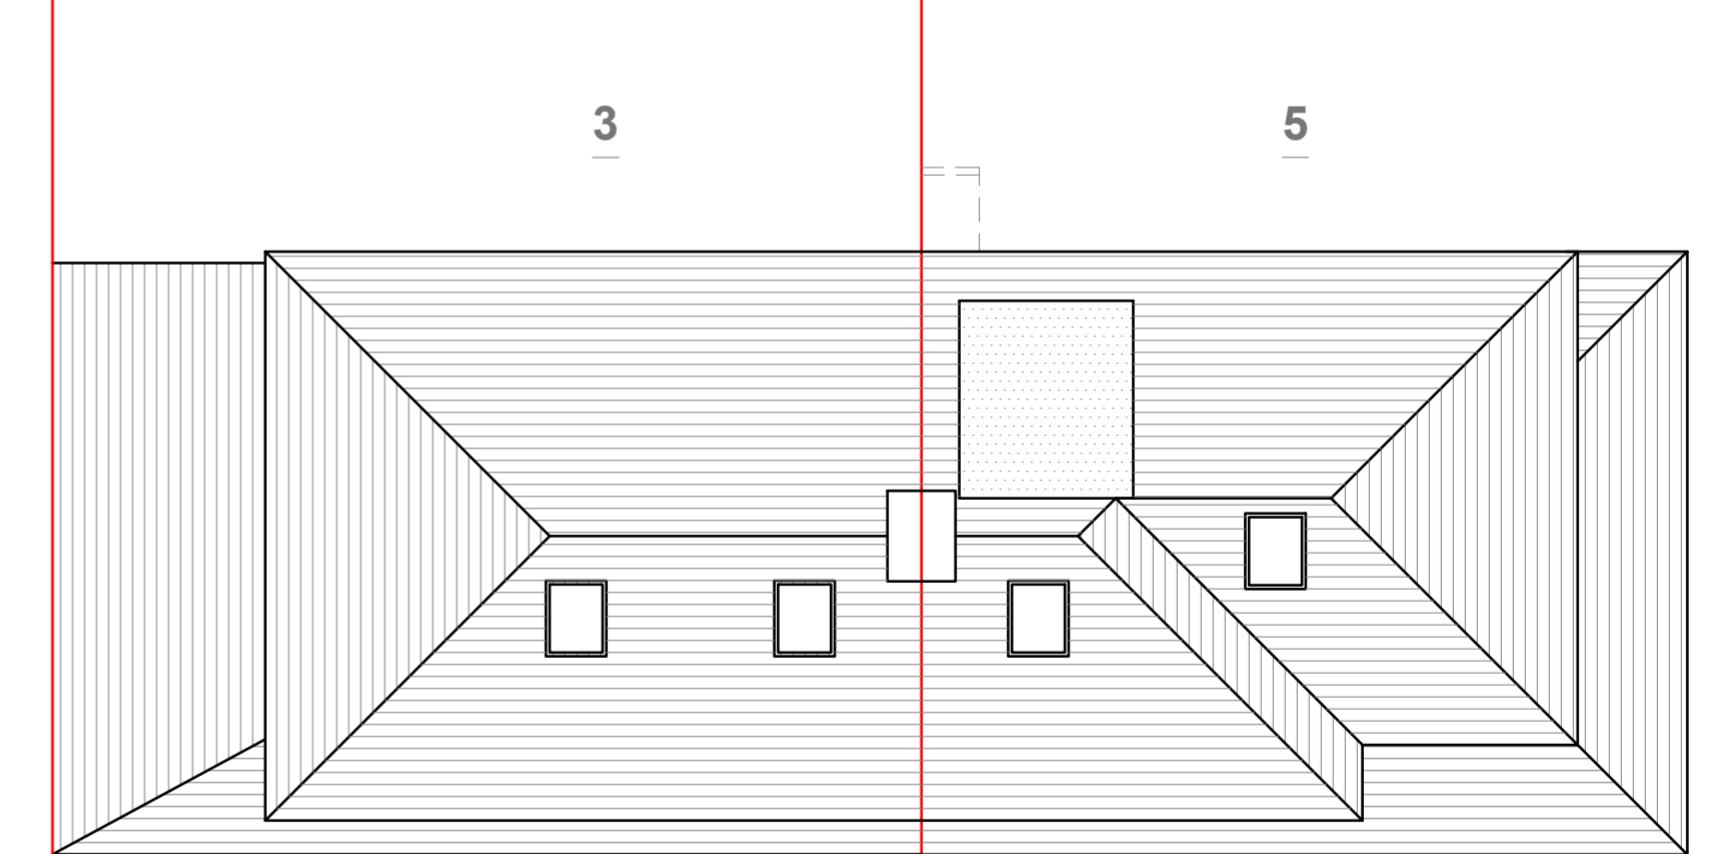

Proposed Roof Plan
Scale 1:100

10 Meter
5
2
1
0

Faluck Patel

GENERAL NOTES:
1. ALL DIMENSIONS ARE IN MILLIMETER.
2. VERIFY ALL DIMENSIONS AND CONDITIONS BEFORE BUILDING OR
STARTING CONSTRUCTION. NOTIFY THE DESIGNER IMMEDIATELY OF ANY
DISCREPANCY OR VARIATION.
3. ALL WORK TO COMPLY WITH CURRENT BUILDING REGULATIONS
AND CODES OF PRACTICE

Title:

Existing & Proposed Plans

Site Address	Scale: 1:100 @A2	Revision Date:
5 Carlyon Road, Hayes. UB4 0NR	Date: 26/07/2024	A 18-09-2024
	Drawing No.: 2024/118 -07	
	Drawn By:	
	e-mail : faluckpatel@yahoo.com	
	(M) +44 (0) 7871 466 254	