


Rev: Date: Description: By: Rvw:

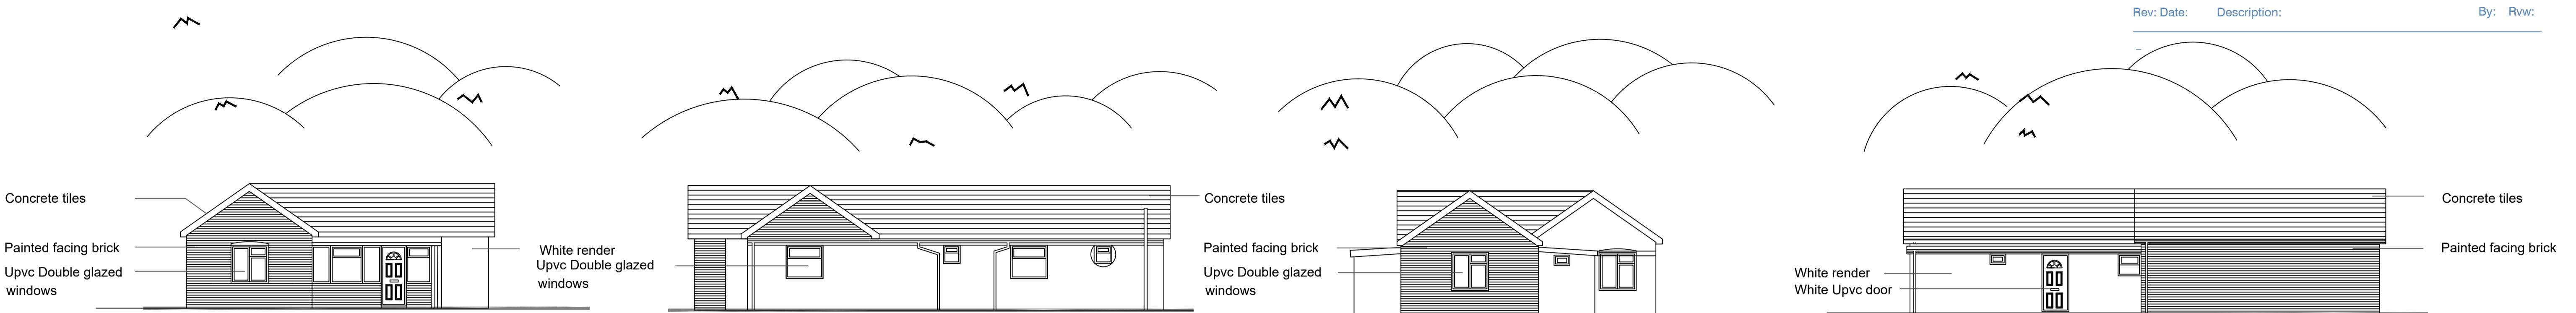


East Elevation Scale 1:100

North Elevation Scale 1:100


West Elevation Scale 1:100

South Elevation Scale 1:100

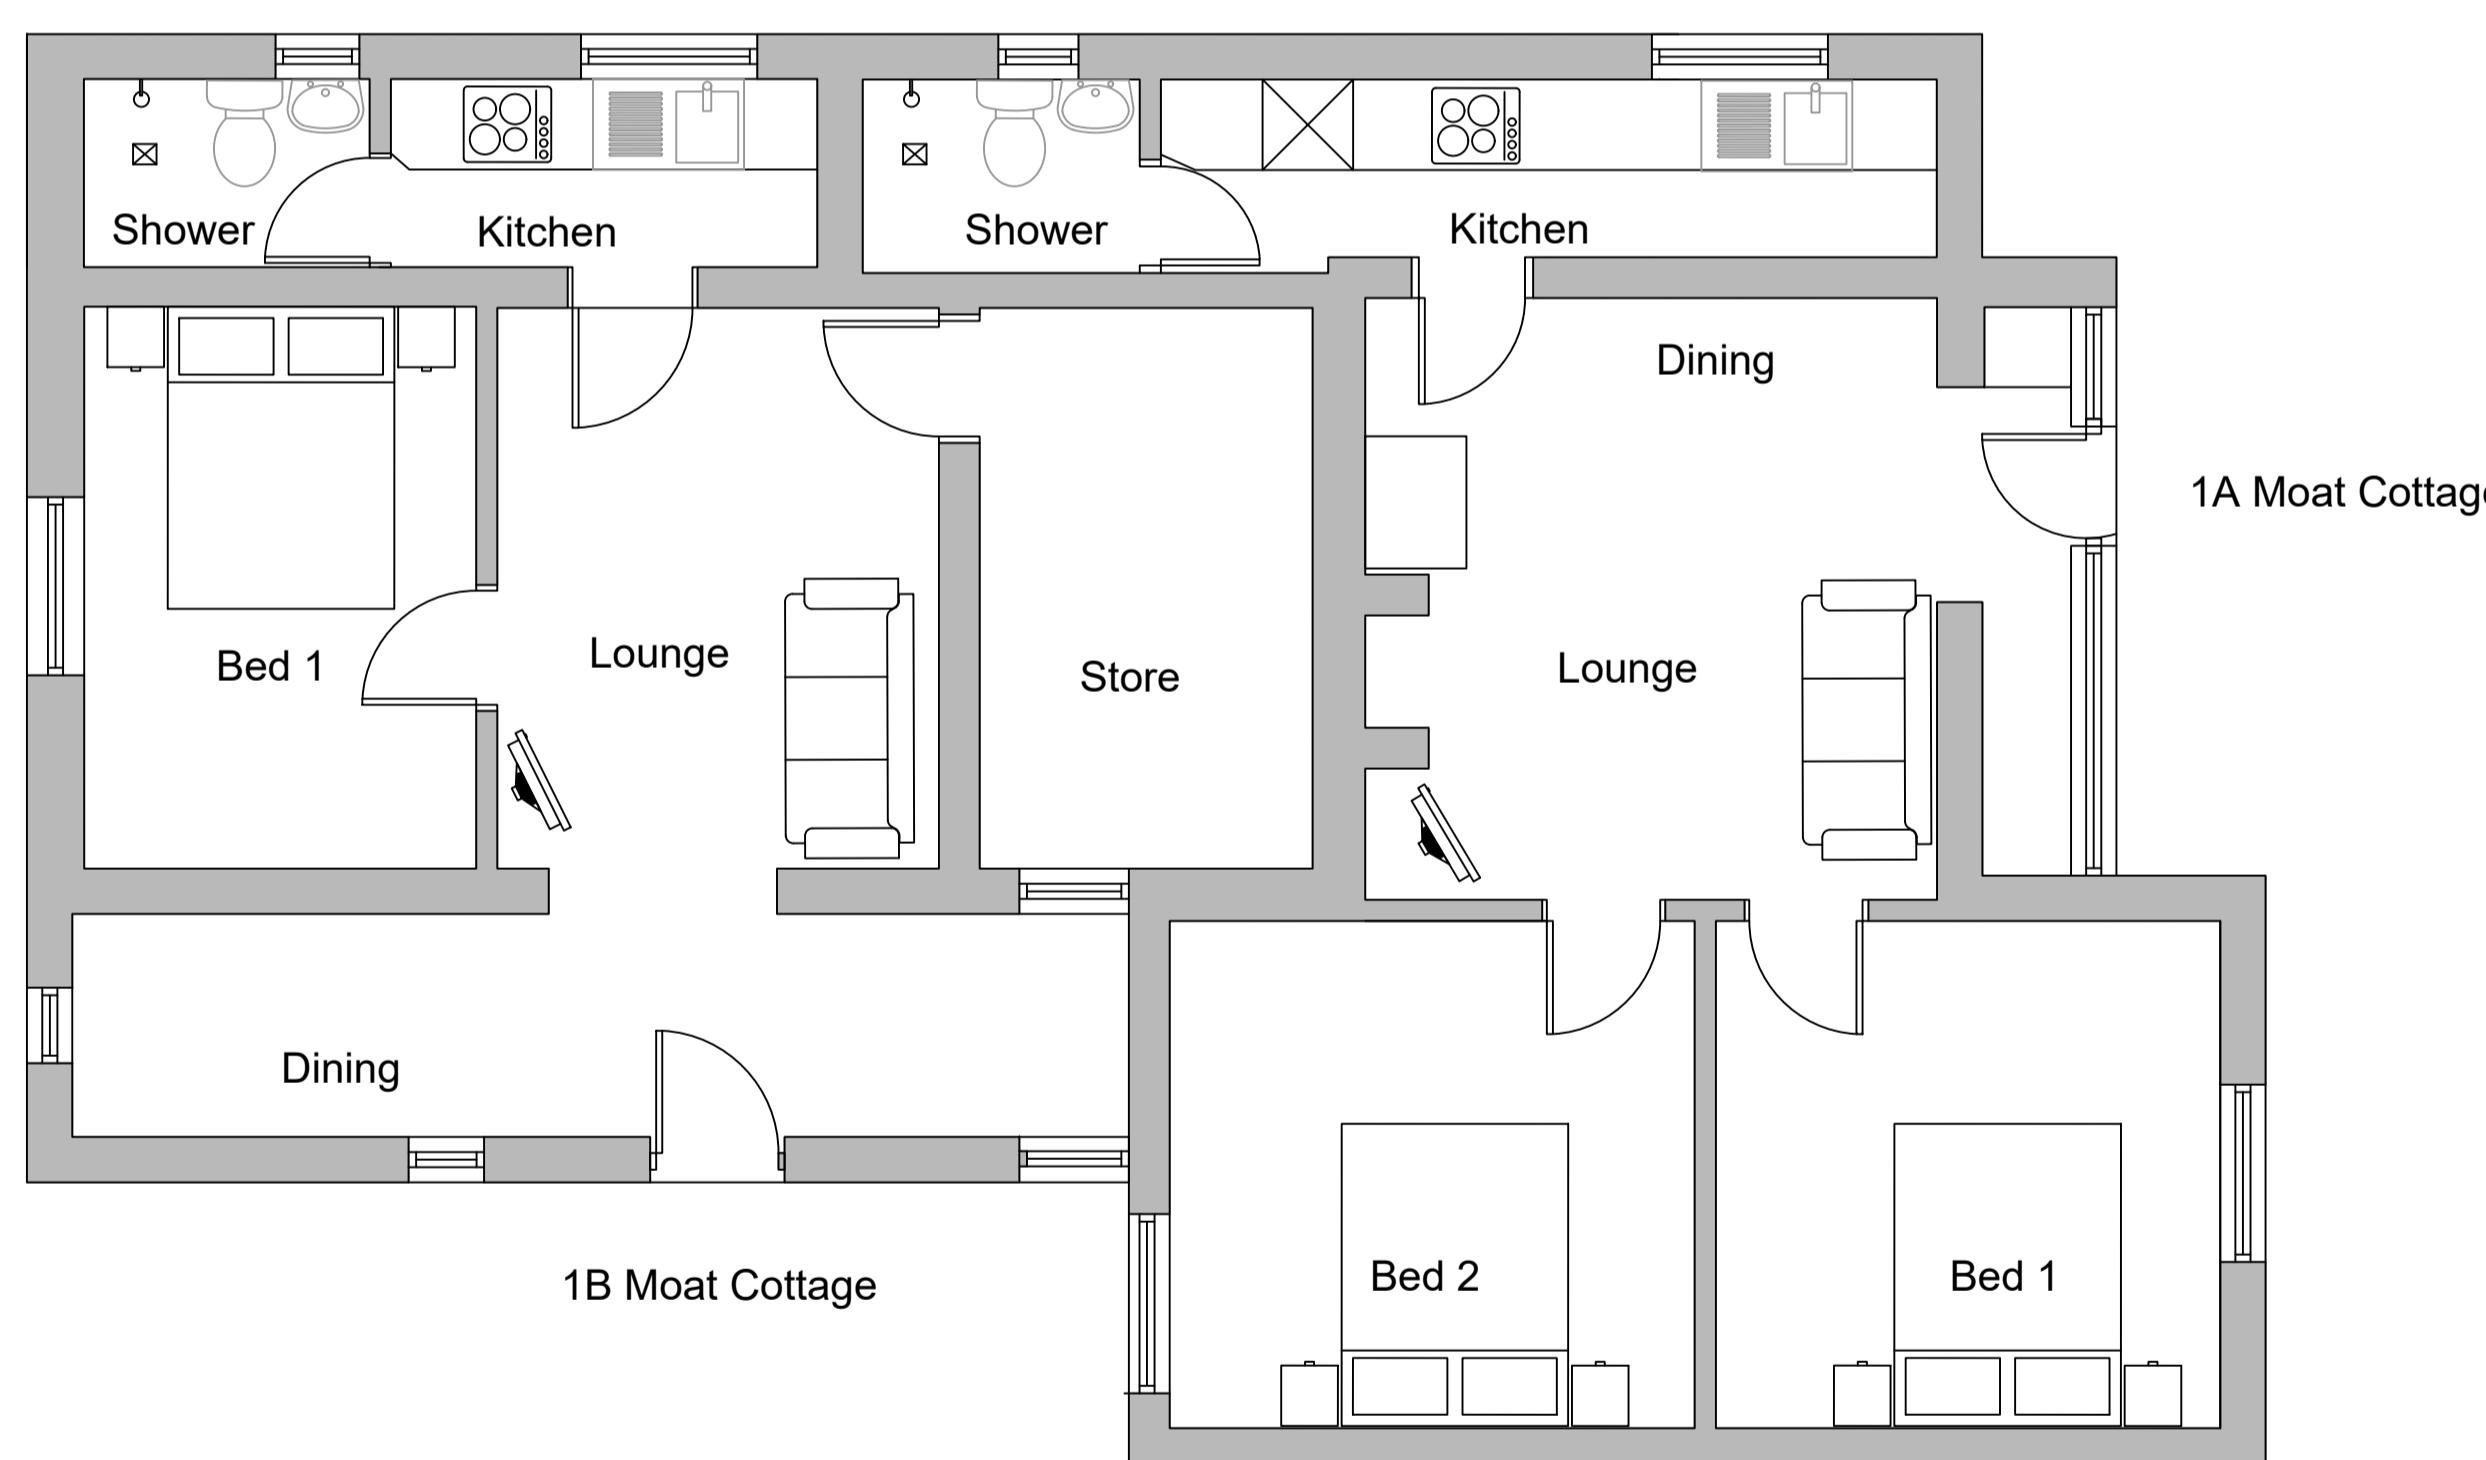

Plans Scale 1:50

## Moat Cottage Plans as Existing and Proposed

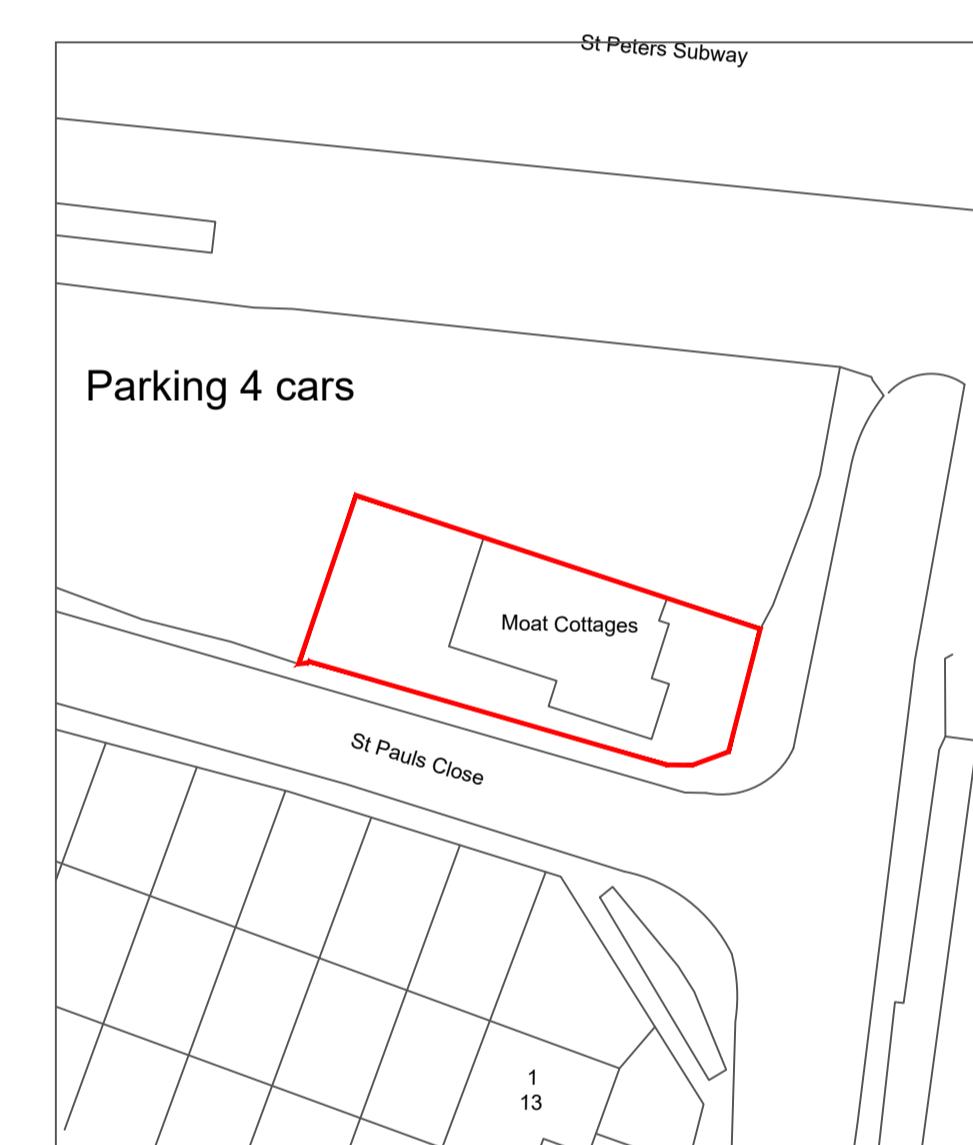

Block Plan Scale 1:500



Location Plan Scale 1:1250