

Purpose of Issue Legend:

I	=	Information	T	=	Tender
P	=	Planning	C	=	Construction
B	=	Building Regulations	LC	=	Last Contract
Pr	=	Presentation			

Notes:

B	02/02/23	Steps on the rear	P	AT / AT	
A	09/11/22	Re-submission	P	AT / AT	
rev	date	notes	purpose	drawn	checked

TA+ studio

London:
+44(0)7425140604


www.ta-studio.co.uk

Ta & Rudy Dominick


25 Burwood Avenue HA5 2 RY
Ground Floor Existing & Proposed

Scale 1:100 @ A3

Project	Series	Drawing	Revision
019/21	00	01	B

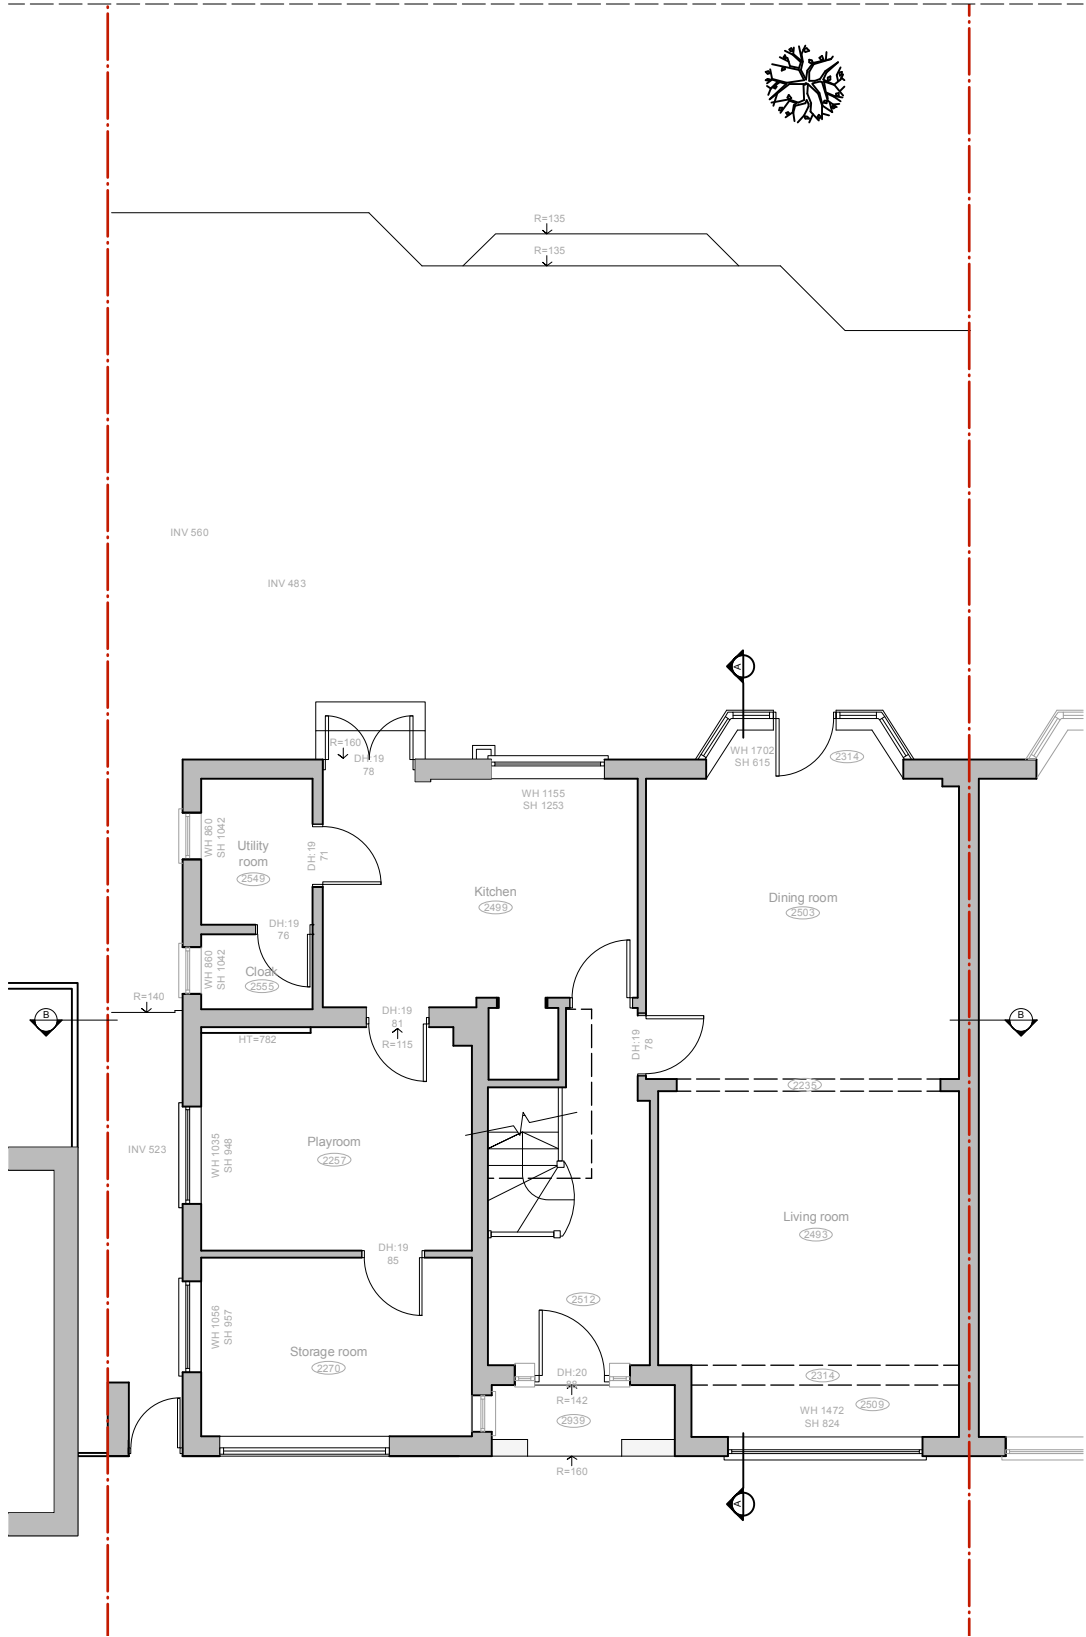

1 Existing Ground Floor Plan
scale 1:100 @ A3

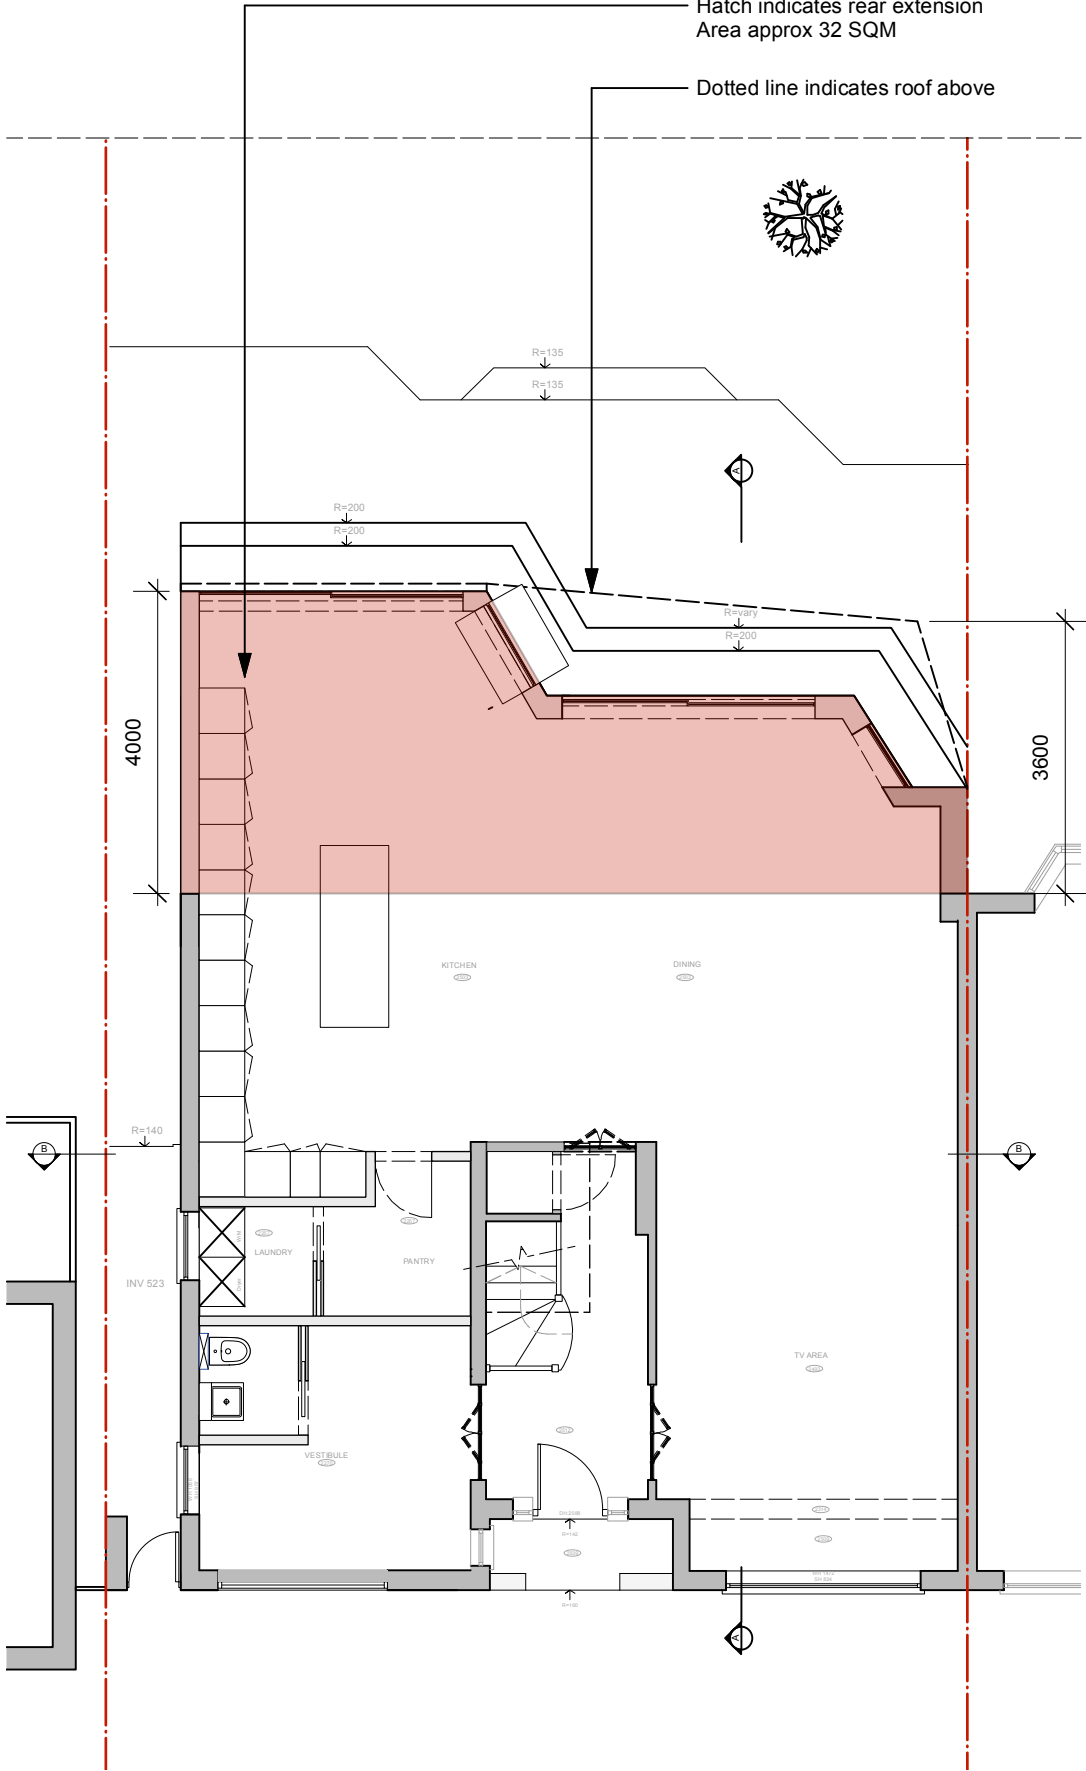

2 Proposed Ground Floor Plan
scale 1:100 @ A3

