

Purpose of Issue Legend:			
I	=	Information	T = Tender
P	=	Planning	C = Construction
B	=	Building Regulations	LC = Last Contract
Pr	=	Presentation	

Notes:

B	02/02/23	Steps on the rear	P	AT / AT	
A	09/11/22	Re-submission	P	AT / AT	
rev	date	notes	purpose	drawn	checked

TA+ studio

London:  
+44(0)7425140604

[www.ta-studio.co.uk](http://www.ta-studio.co.uk)

Ta & Rudy Dominick


25 Burwood Avenue HA5 2 RY

Rear Elevation Existing and Proposed

Project	Series	Drawing	Revision
019/21	00	06	B



1 Existing Rear Elevation  
scale 1:100 @ A3

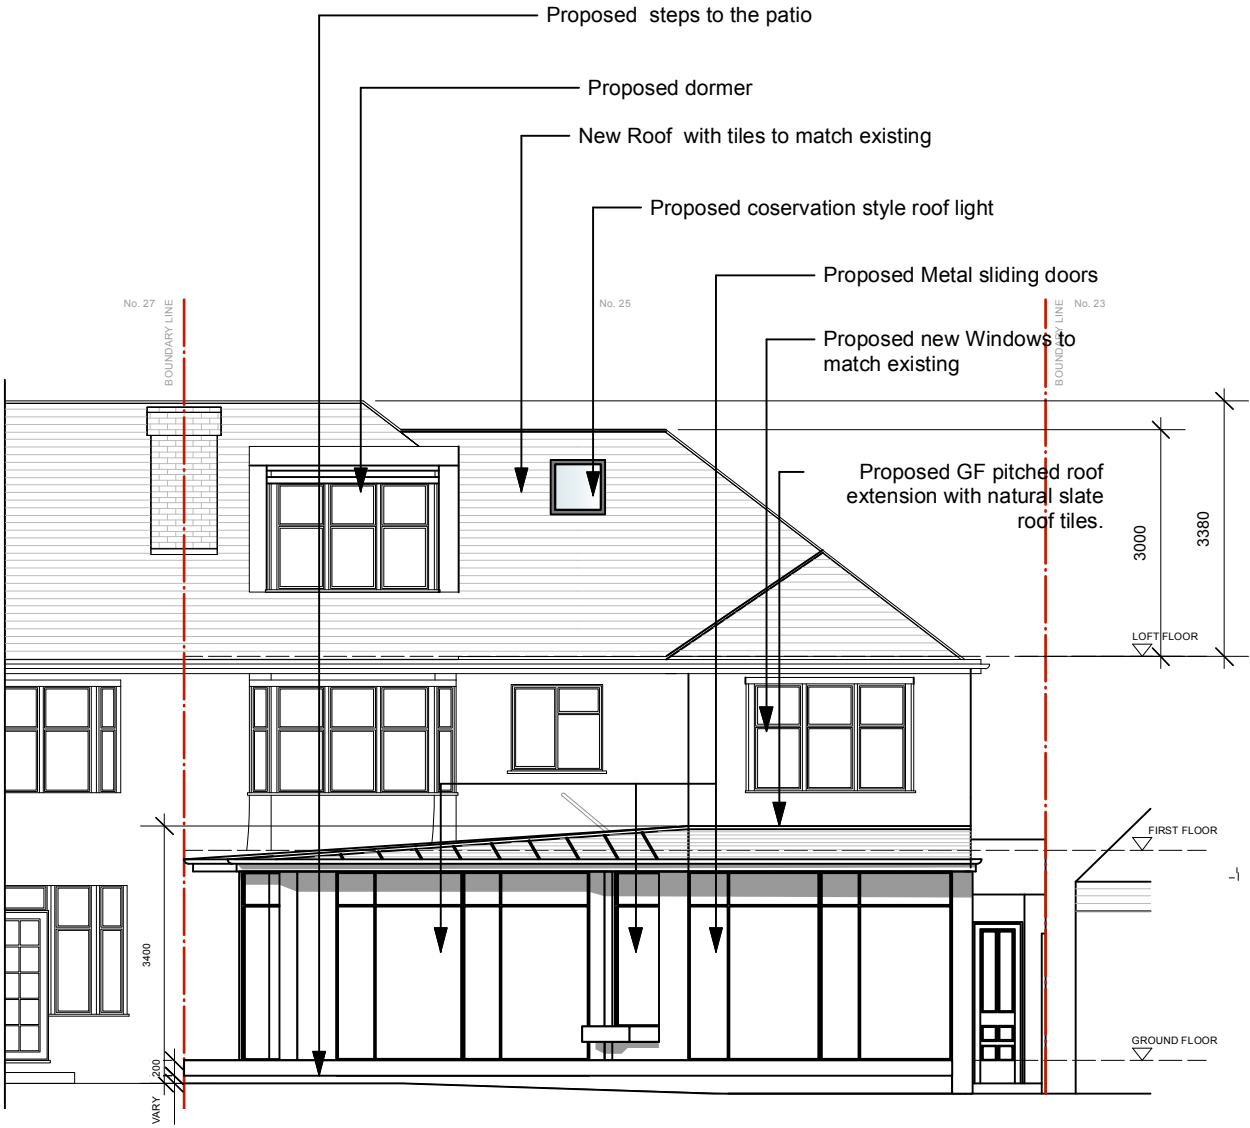

2 Proposed Rear Elevation  
scale 1:100 @ A3

