


1 Loft Floor Plan
scale 1:100 @ A3

0 5 6 7 8 9 10 M

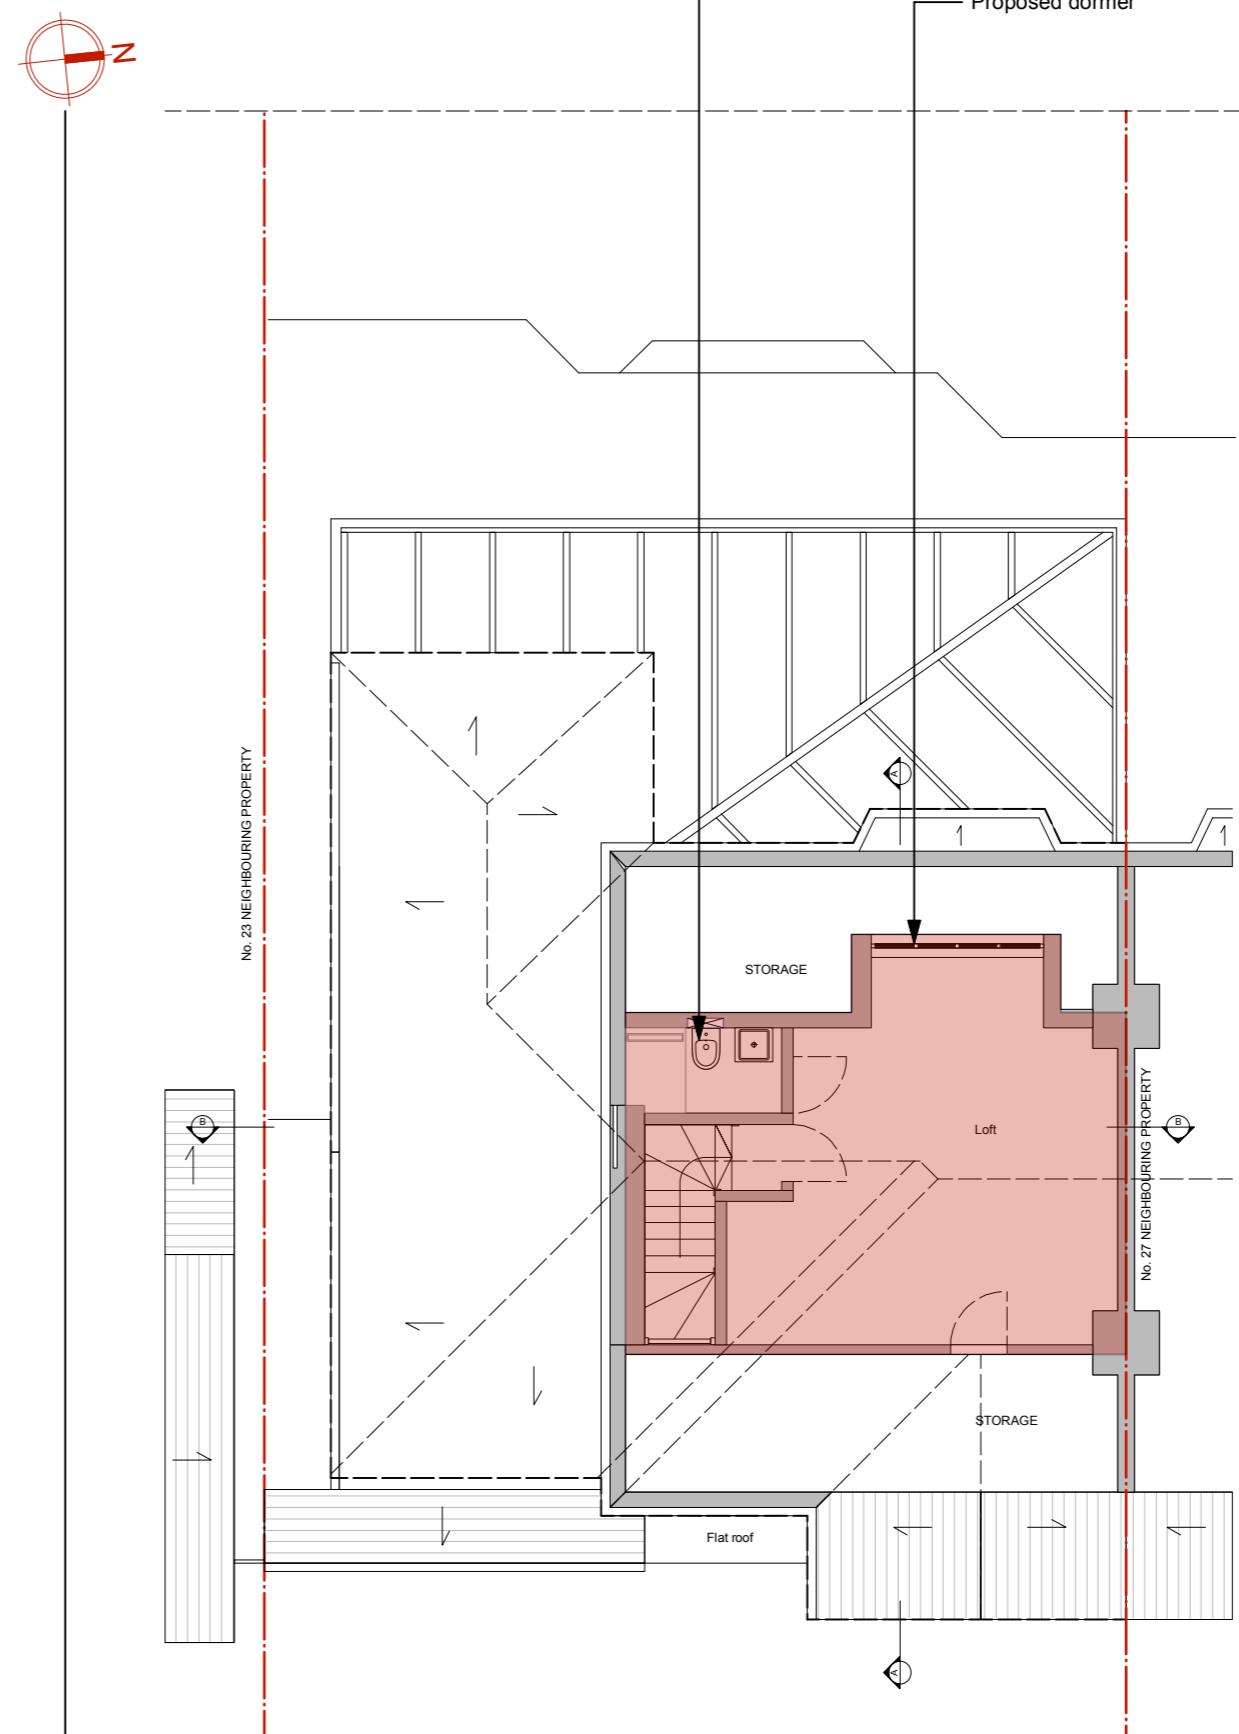

2 Loft Floor Plan
scale 1:100 @ A3

Hatch indicates Loft conversion 32 SQM

Proposed dormer

CDM REGULATIONS 2015 APPLY.
© TA* studio All rights reserved

Purpose of Issue Legend:

I = Information T = Tender
P = Planning C = Construction
B = Building Regulations LC = Last Contract
Pr = Presentation

Notes:

rev date notes purpose drawn checked

TA* studio

London:
+44(0)7425140604

www.ta-studio.co.uk

Ta & Rudy Dominick

25 Burwood Avenue HA5 2 RY
LOFT Existing & Proposed

Scale 1:100 @ A3

Project Series Drawing Revision
019/21 00 03