


## 1 Existing Ground Floor Plan scale 1:100 @ A3

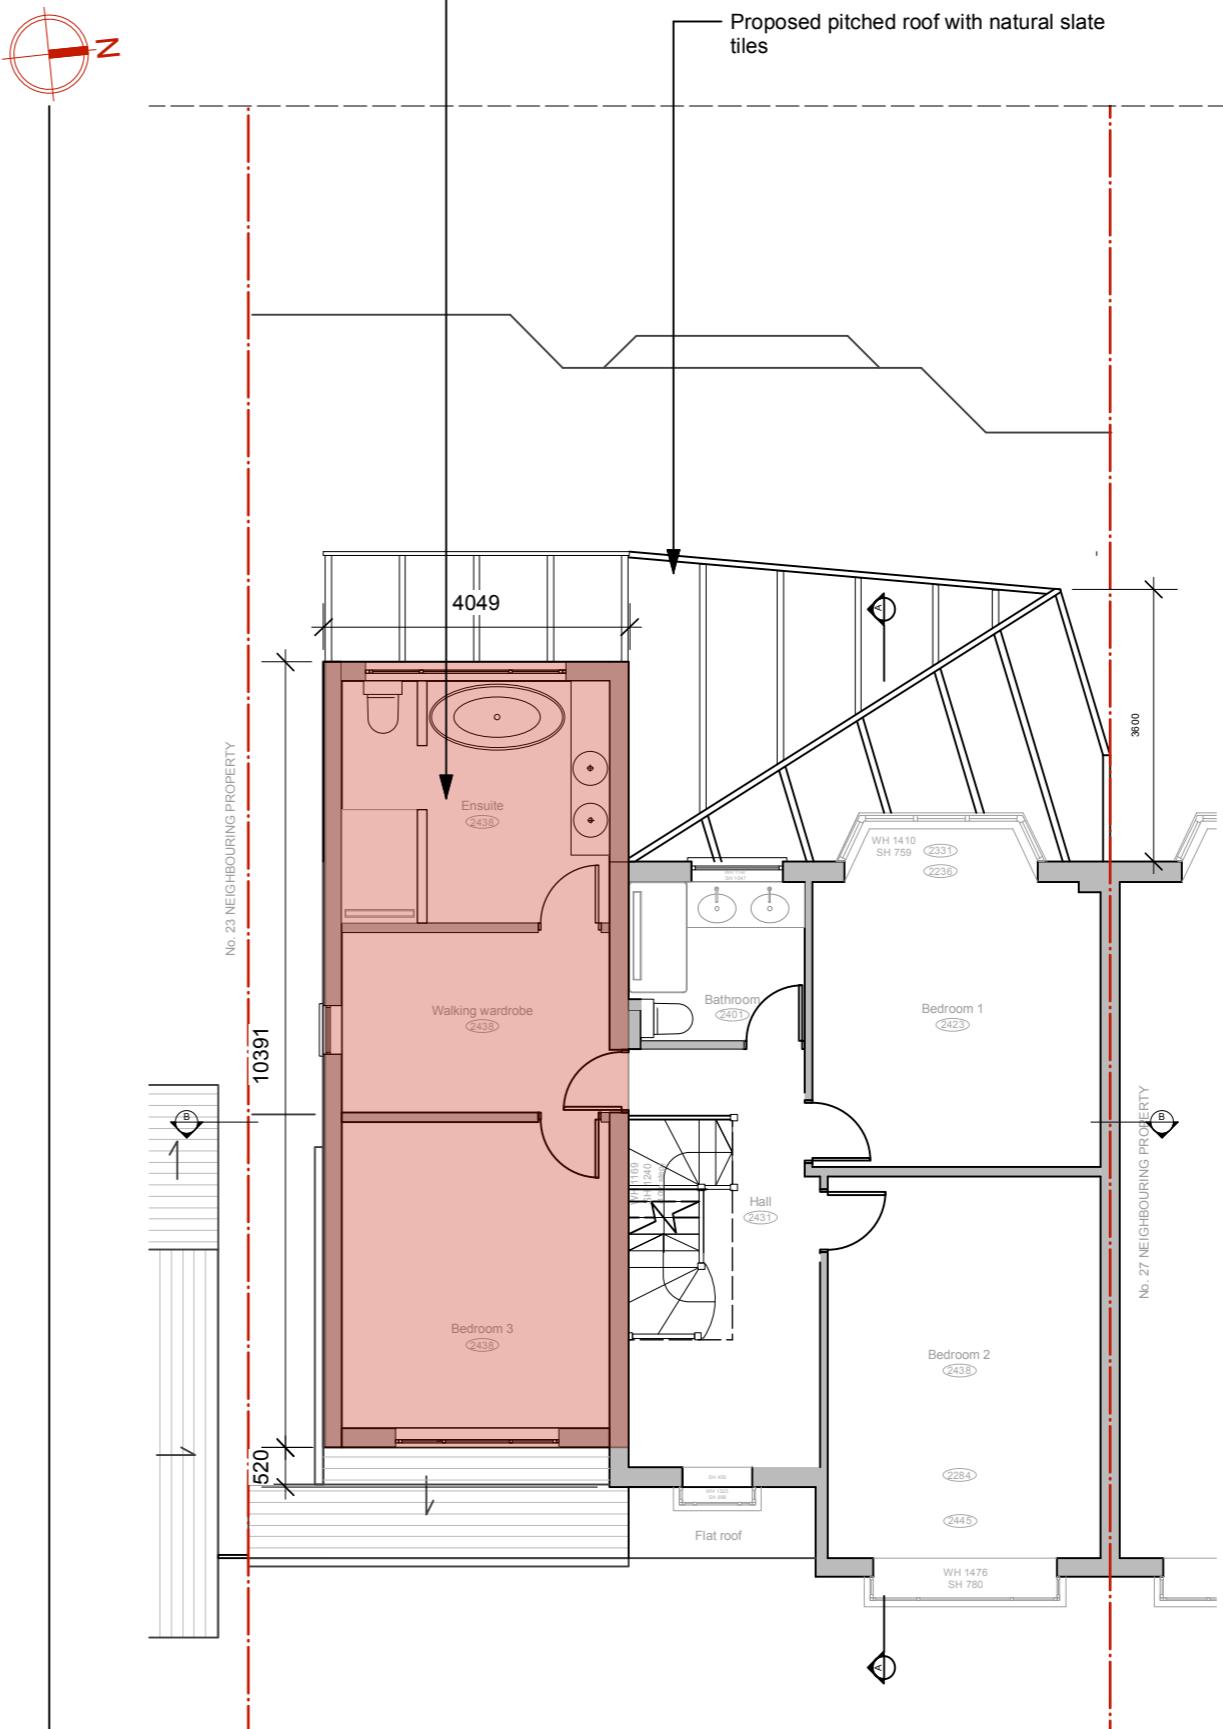

2 Proposed Ground Floor Plan  
scale 1:100 @ A3

25 Burwood Avenue HA5 2 RY  
First Floor Existing & Proposed

Scale 1:100 @ A3

Project Series Drawing Revision  
019/21 00 02 A