


1 Loft Floor Plan  
scale 1:100 @ A3

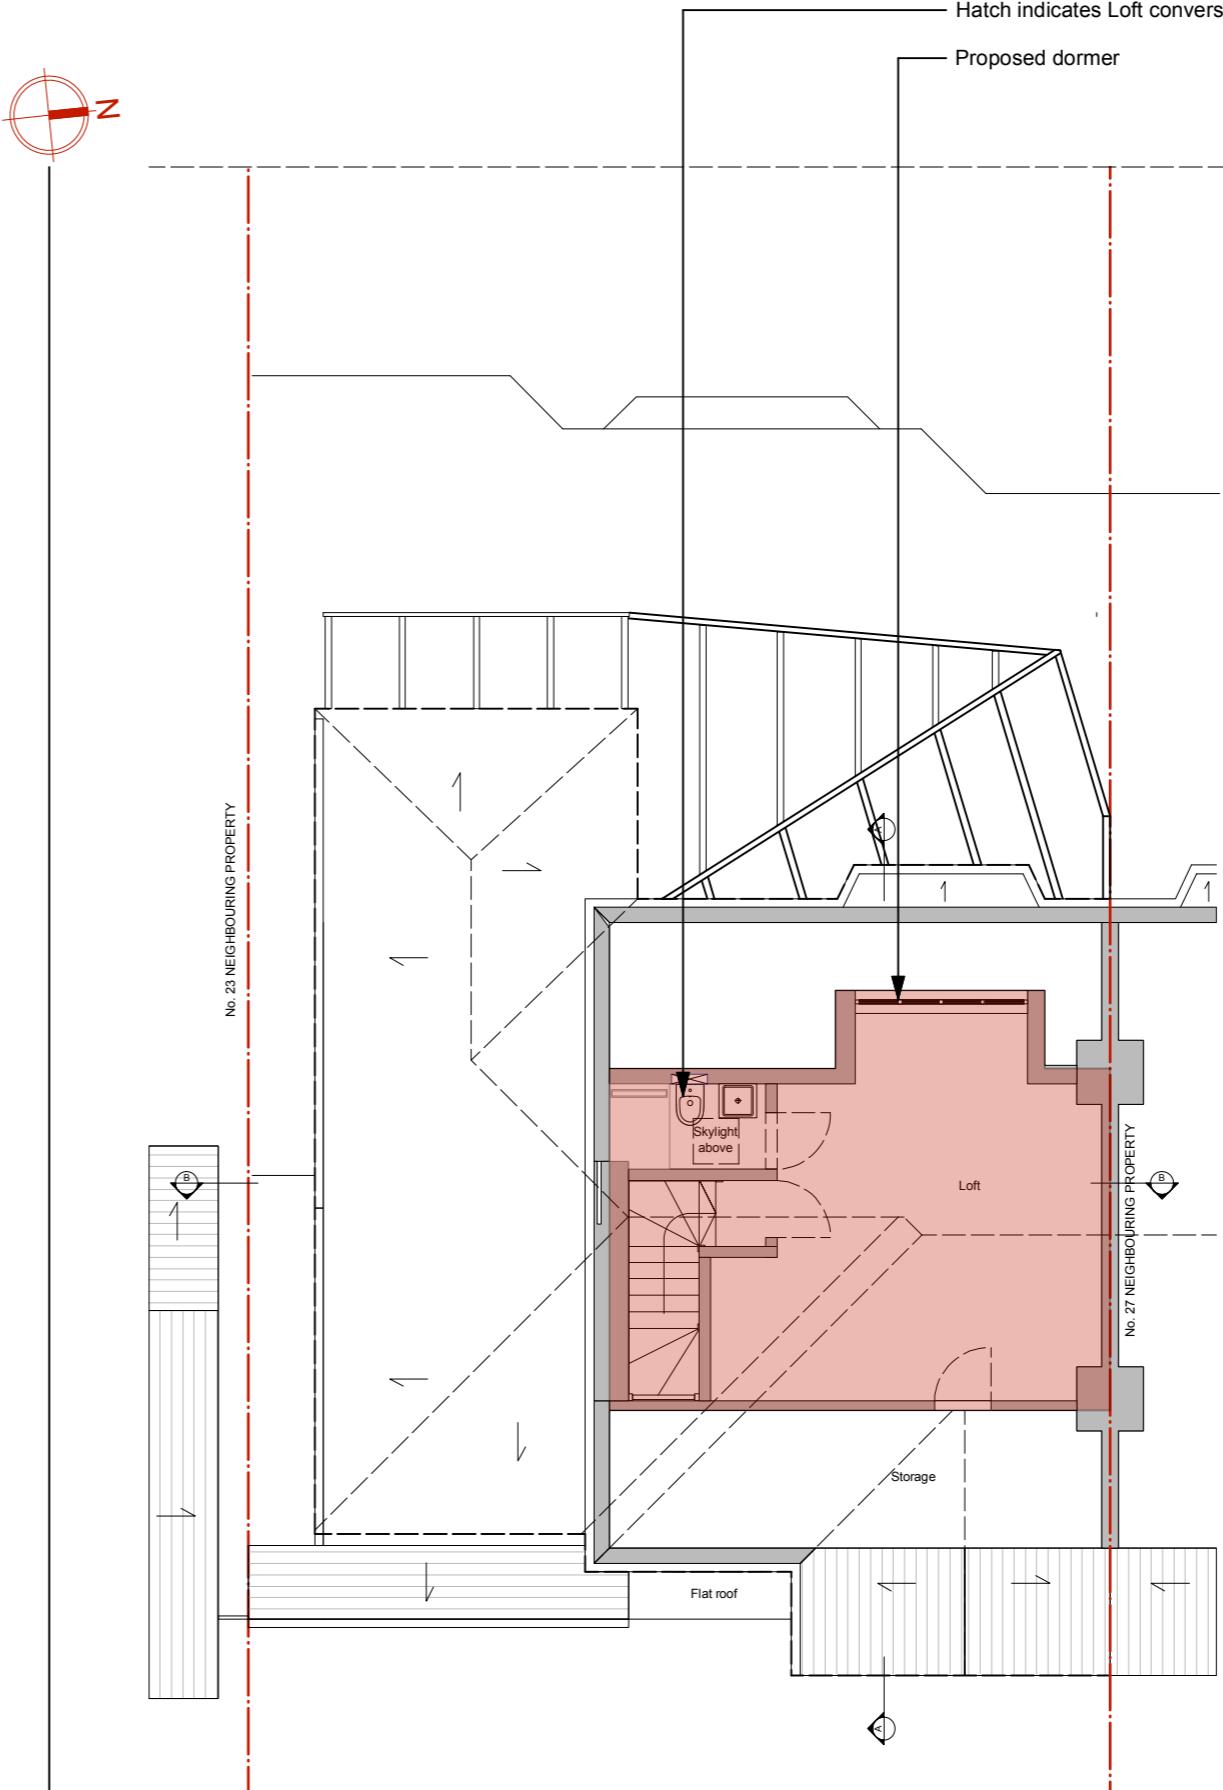

2 Loft Floor Plan  
scale 1:100 @ A3

25 Burwood Avenue HA5 2 RY  
LOFT Existing & Proposed

Scale 1:100 @ A3

Project	Series	Drawing	Revision
019/21	00	03	A