


1 Existing Roof Plan
scale 1:100 @ A3

0 5 6 7 8 9 10 M

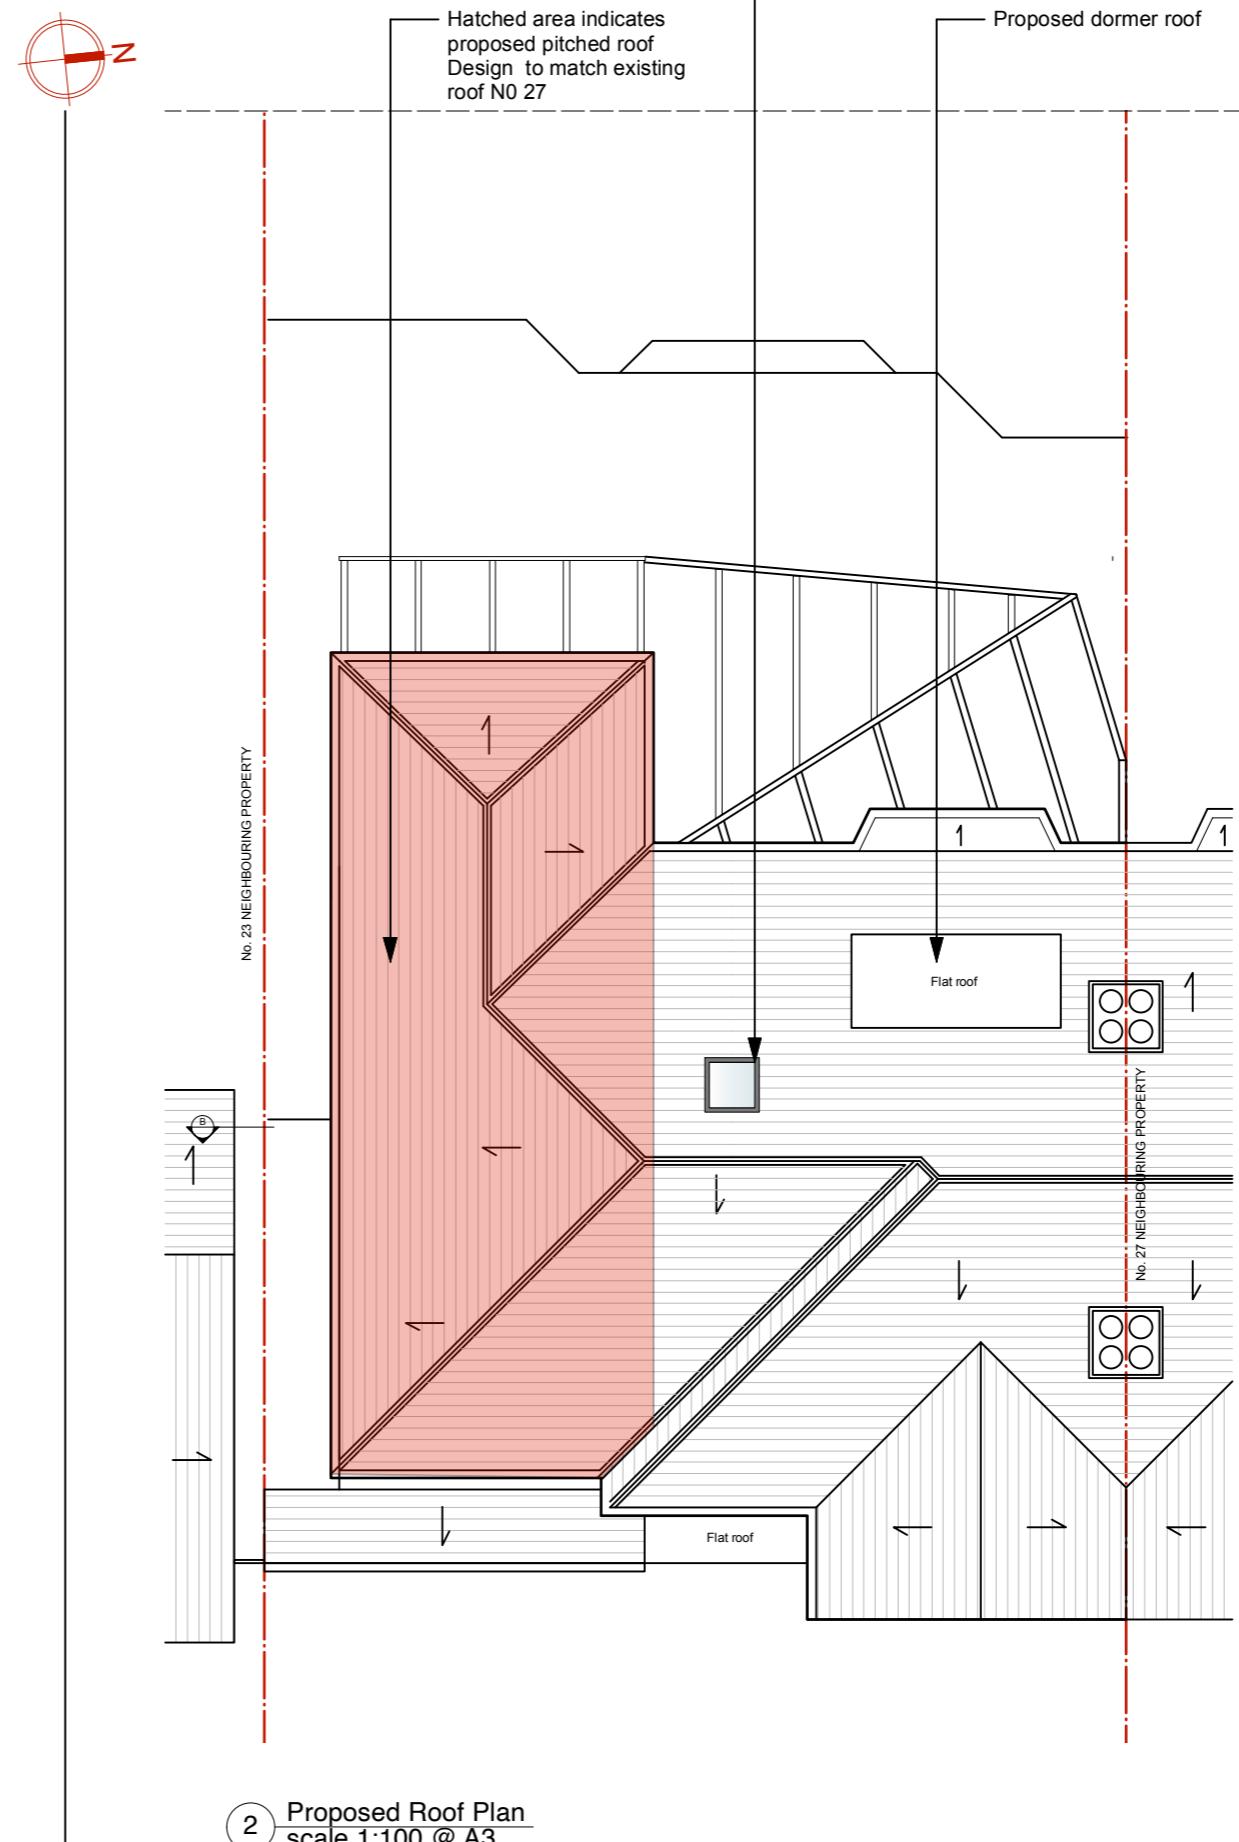

2 Proposed Roof Plan
scale 1:100 @ A3

Purpose of Issue Legend:
I = Information
P = Planning
B = Building Regulations
Pr = Presentation
T = Tender
C = Construction
LC = Last Contract

Notes:



Conservation Roof
Light proposed

A	09/11/22	Re-submission	P	AT / AT	
rev	date	notes	purpose	drawn	checked

TA* studio

London:
+44(0)7425140604

www.ta-studio.co.uk

Ta & Rudy Dominick

25 Burwood Avenue HA5 2 RY
ROOP PLAN Existing & Proposed

Scale 1:100 @ A3

Project	Series	Drawing	Revision
019/21	00	04	A