


Purpose of Issue Legend:

I	=	Information	T	=	Tender
P	=	Planning	C	=	Construction
B	=	Building Regulations	LC	=	Last Contract
Pr	=	Presentation			

Notes:



1 Existing Rear Elevation
scale 1:100 @ A3

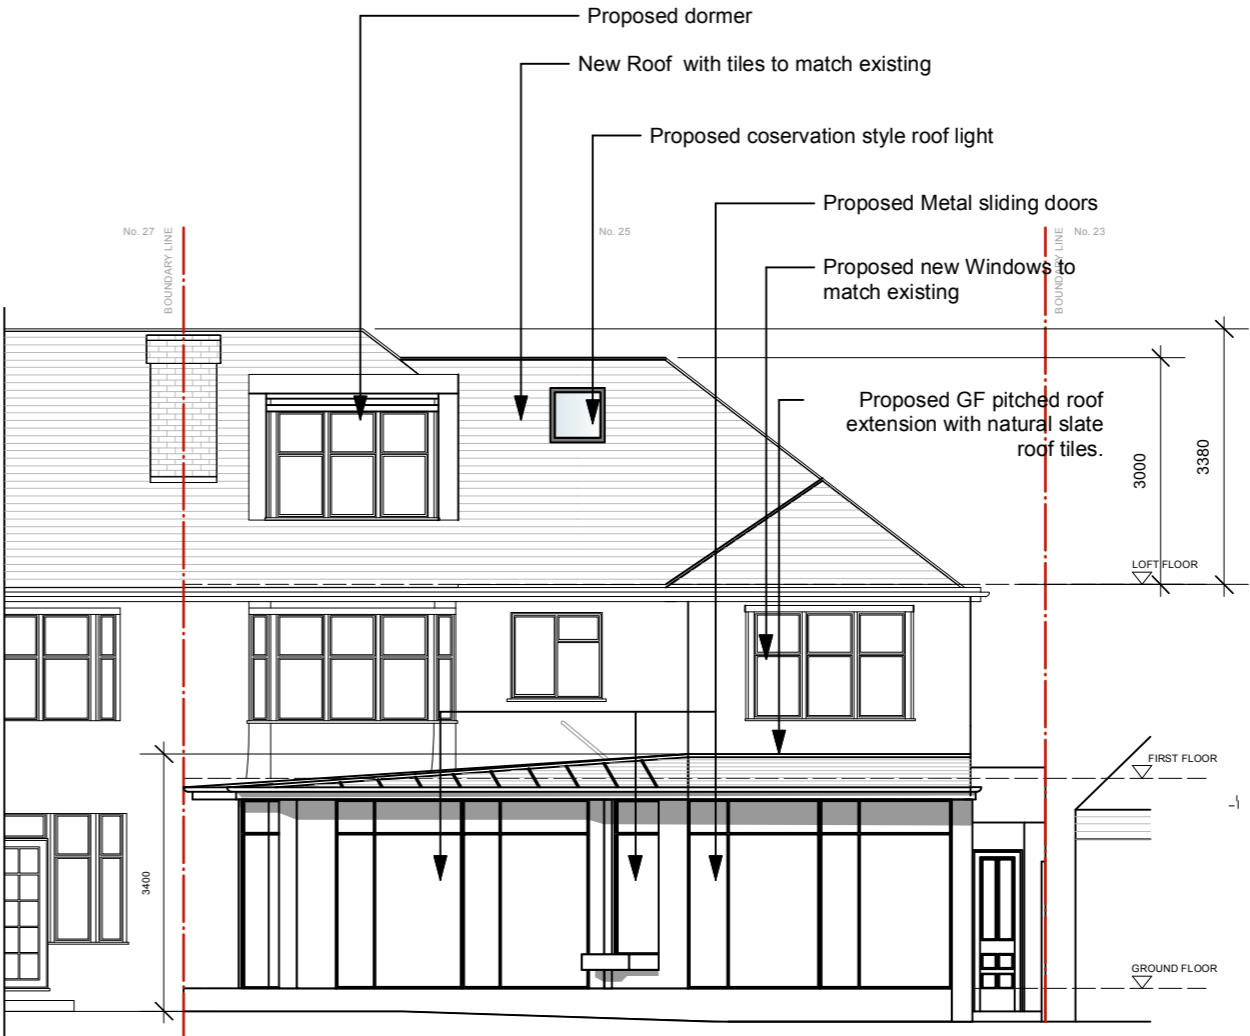

2 Proposed Rear Elevation
scale 1:100 @ A3

rev	date	notes	purpose	drawn	checked
A	09/11/22	Re-submission		P	AT / AT

TA+ studio

London:
+44(0)7425140604

www.ta-studio.co.uk

Ta & Rudy Dominick

25 Burwood Avenue HA5 2 RY
Rear Elevation Existing and Proposed

Scale 1:100 @ A3

Project	Series	Drawing	Revision
019/21	00	06	A

