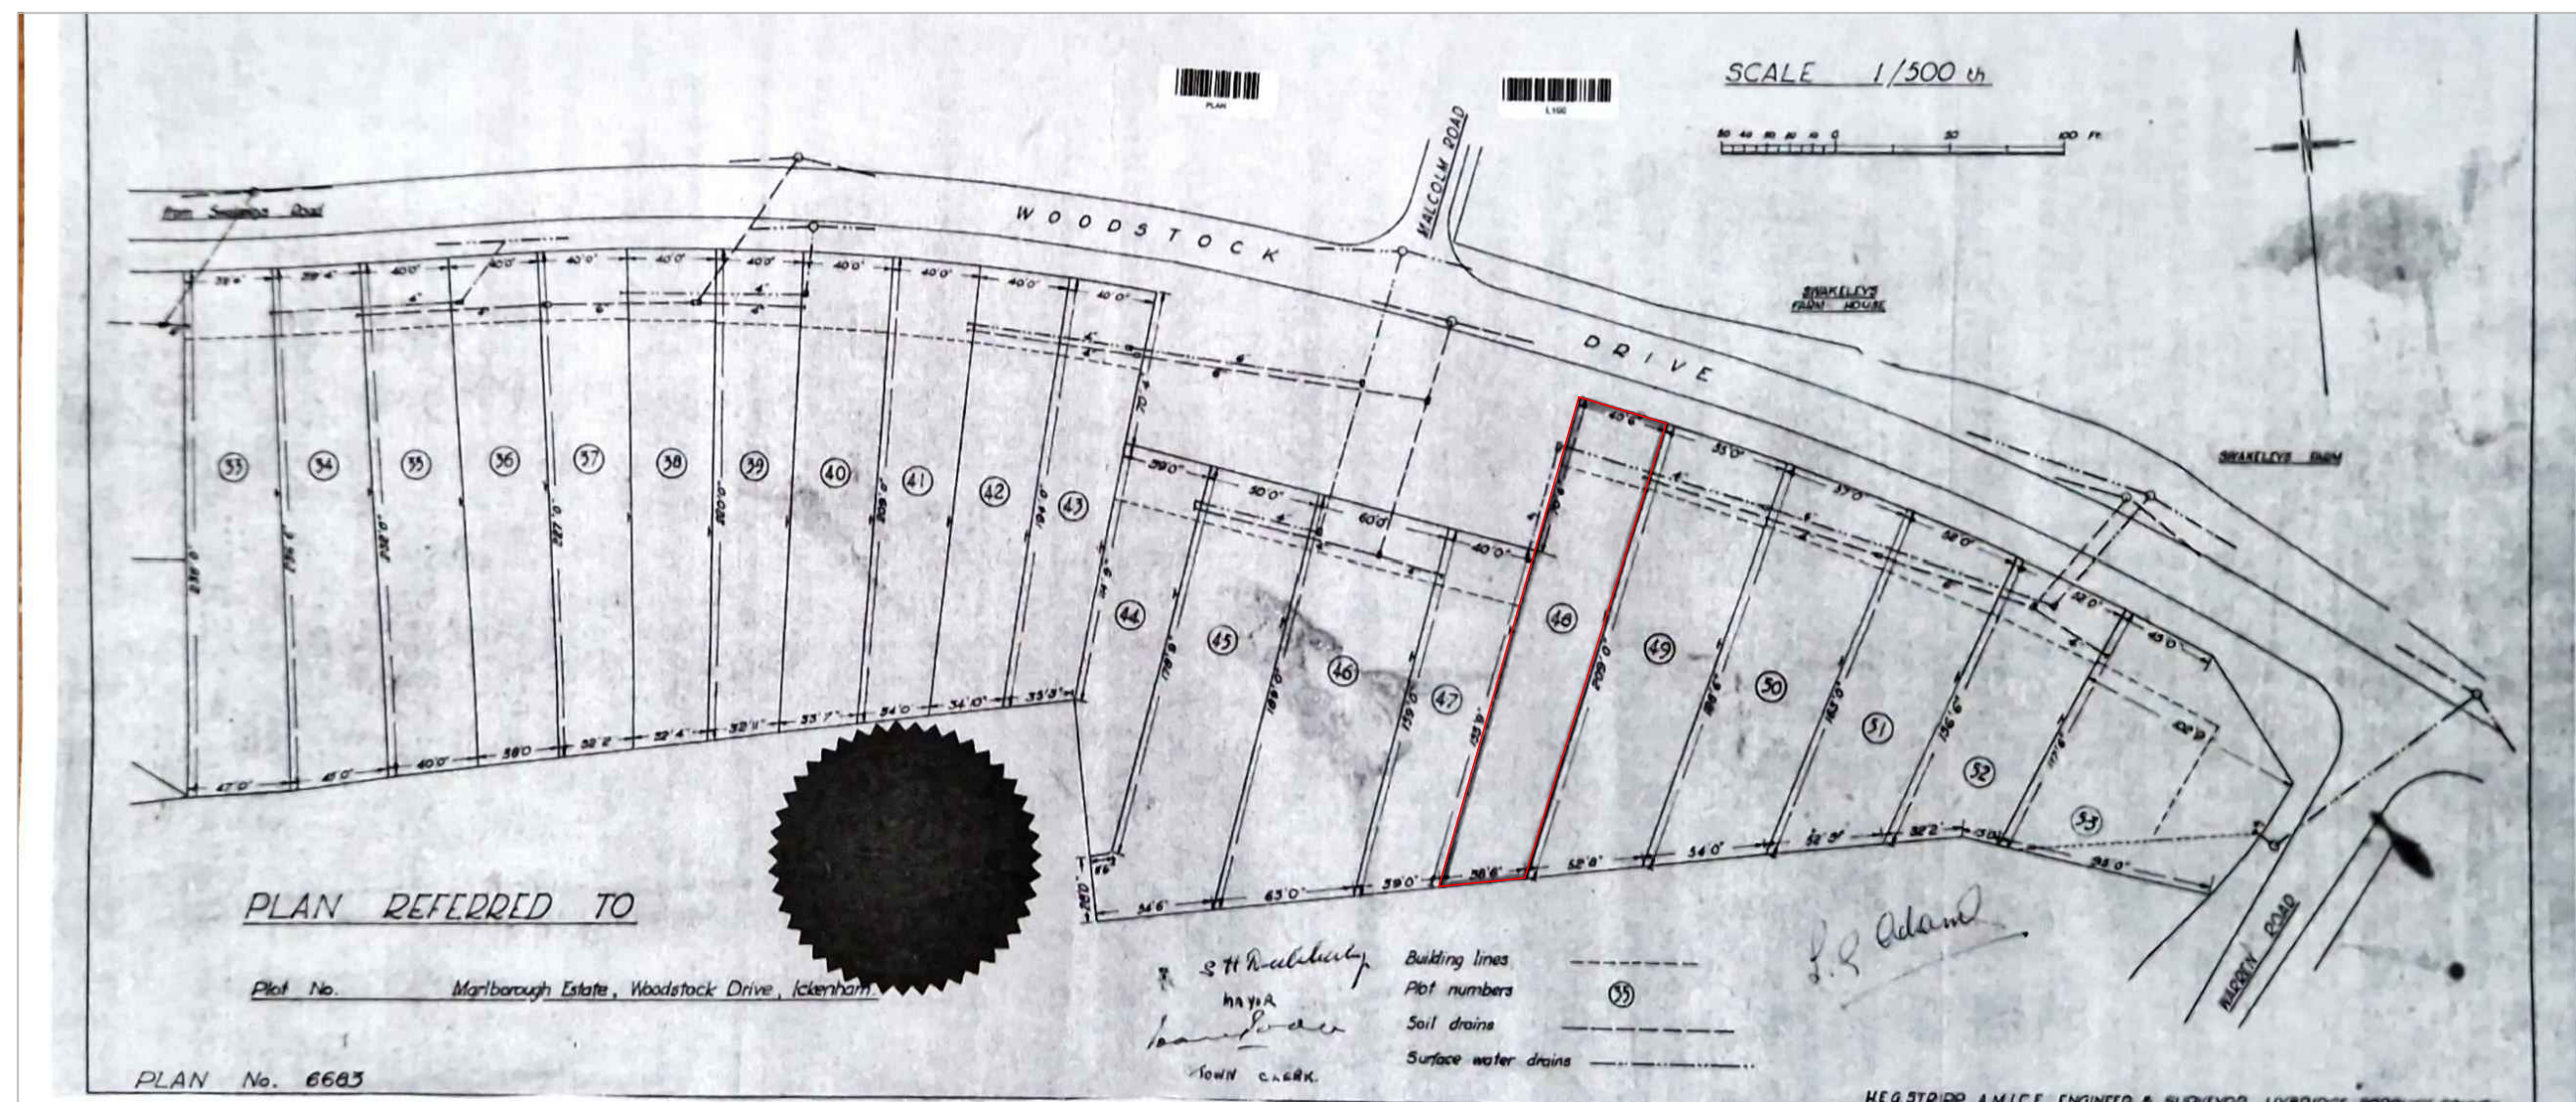


DRAWING	SCALE	SHEET NO	ADDRESS	ALL DIMENSIONS MUST BE CHECKED ON SITE AND NOT SCALED FROM THIS DRAWING.
SITE PLAN LOCATION PLAN	1 / 200 - A3 1 / 500 - A3	01/09	60 WOODSTOCK DRIVE / ICKENHAM UB10 8EQ	